






Apartment Type Legend


- 1 Bed 2p Apartment
- 2 Bed 3p Apartment and 2 Bed 4p Apartment
- 3 Bed 5p Apartment
- Community and Cultural Total Community area
- Retail Areas

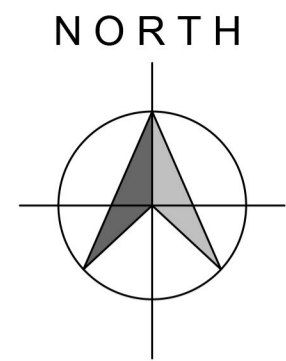

Key Plan (NTS)

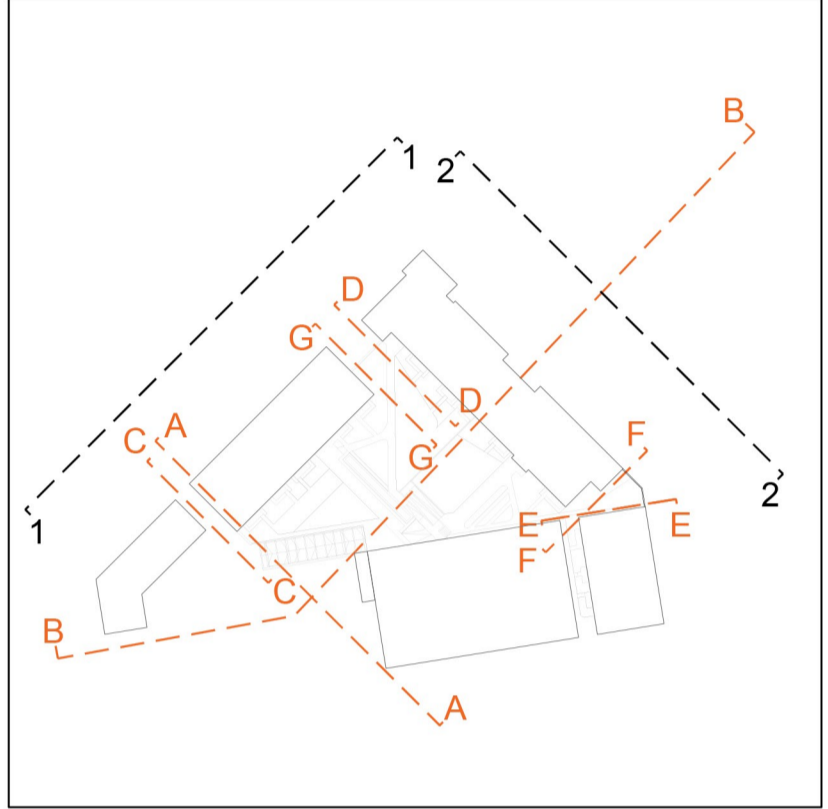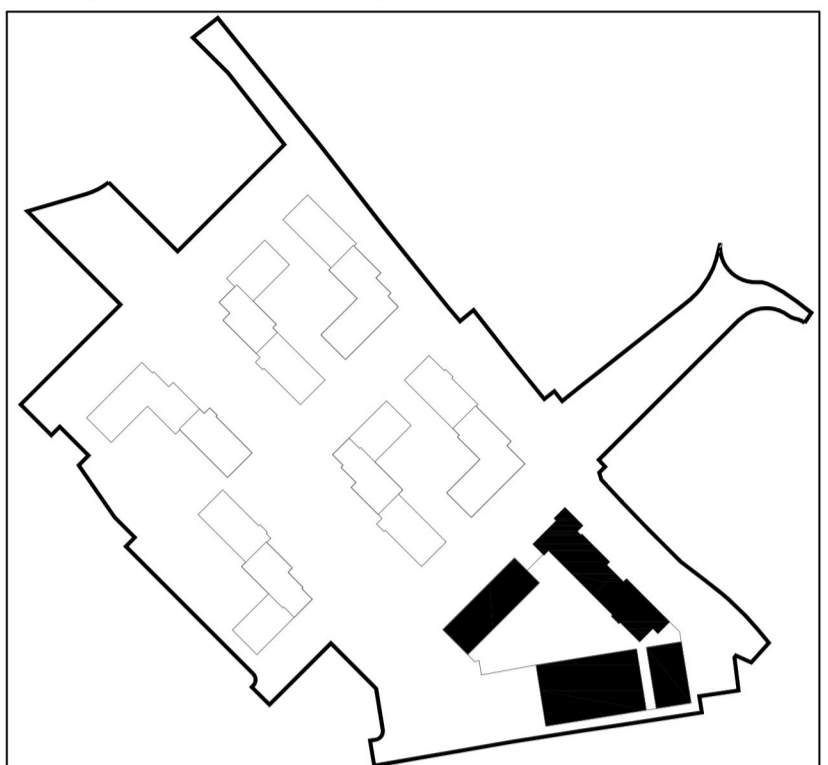

A Site Section AA
1 : 200

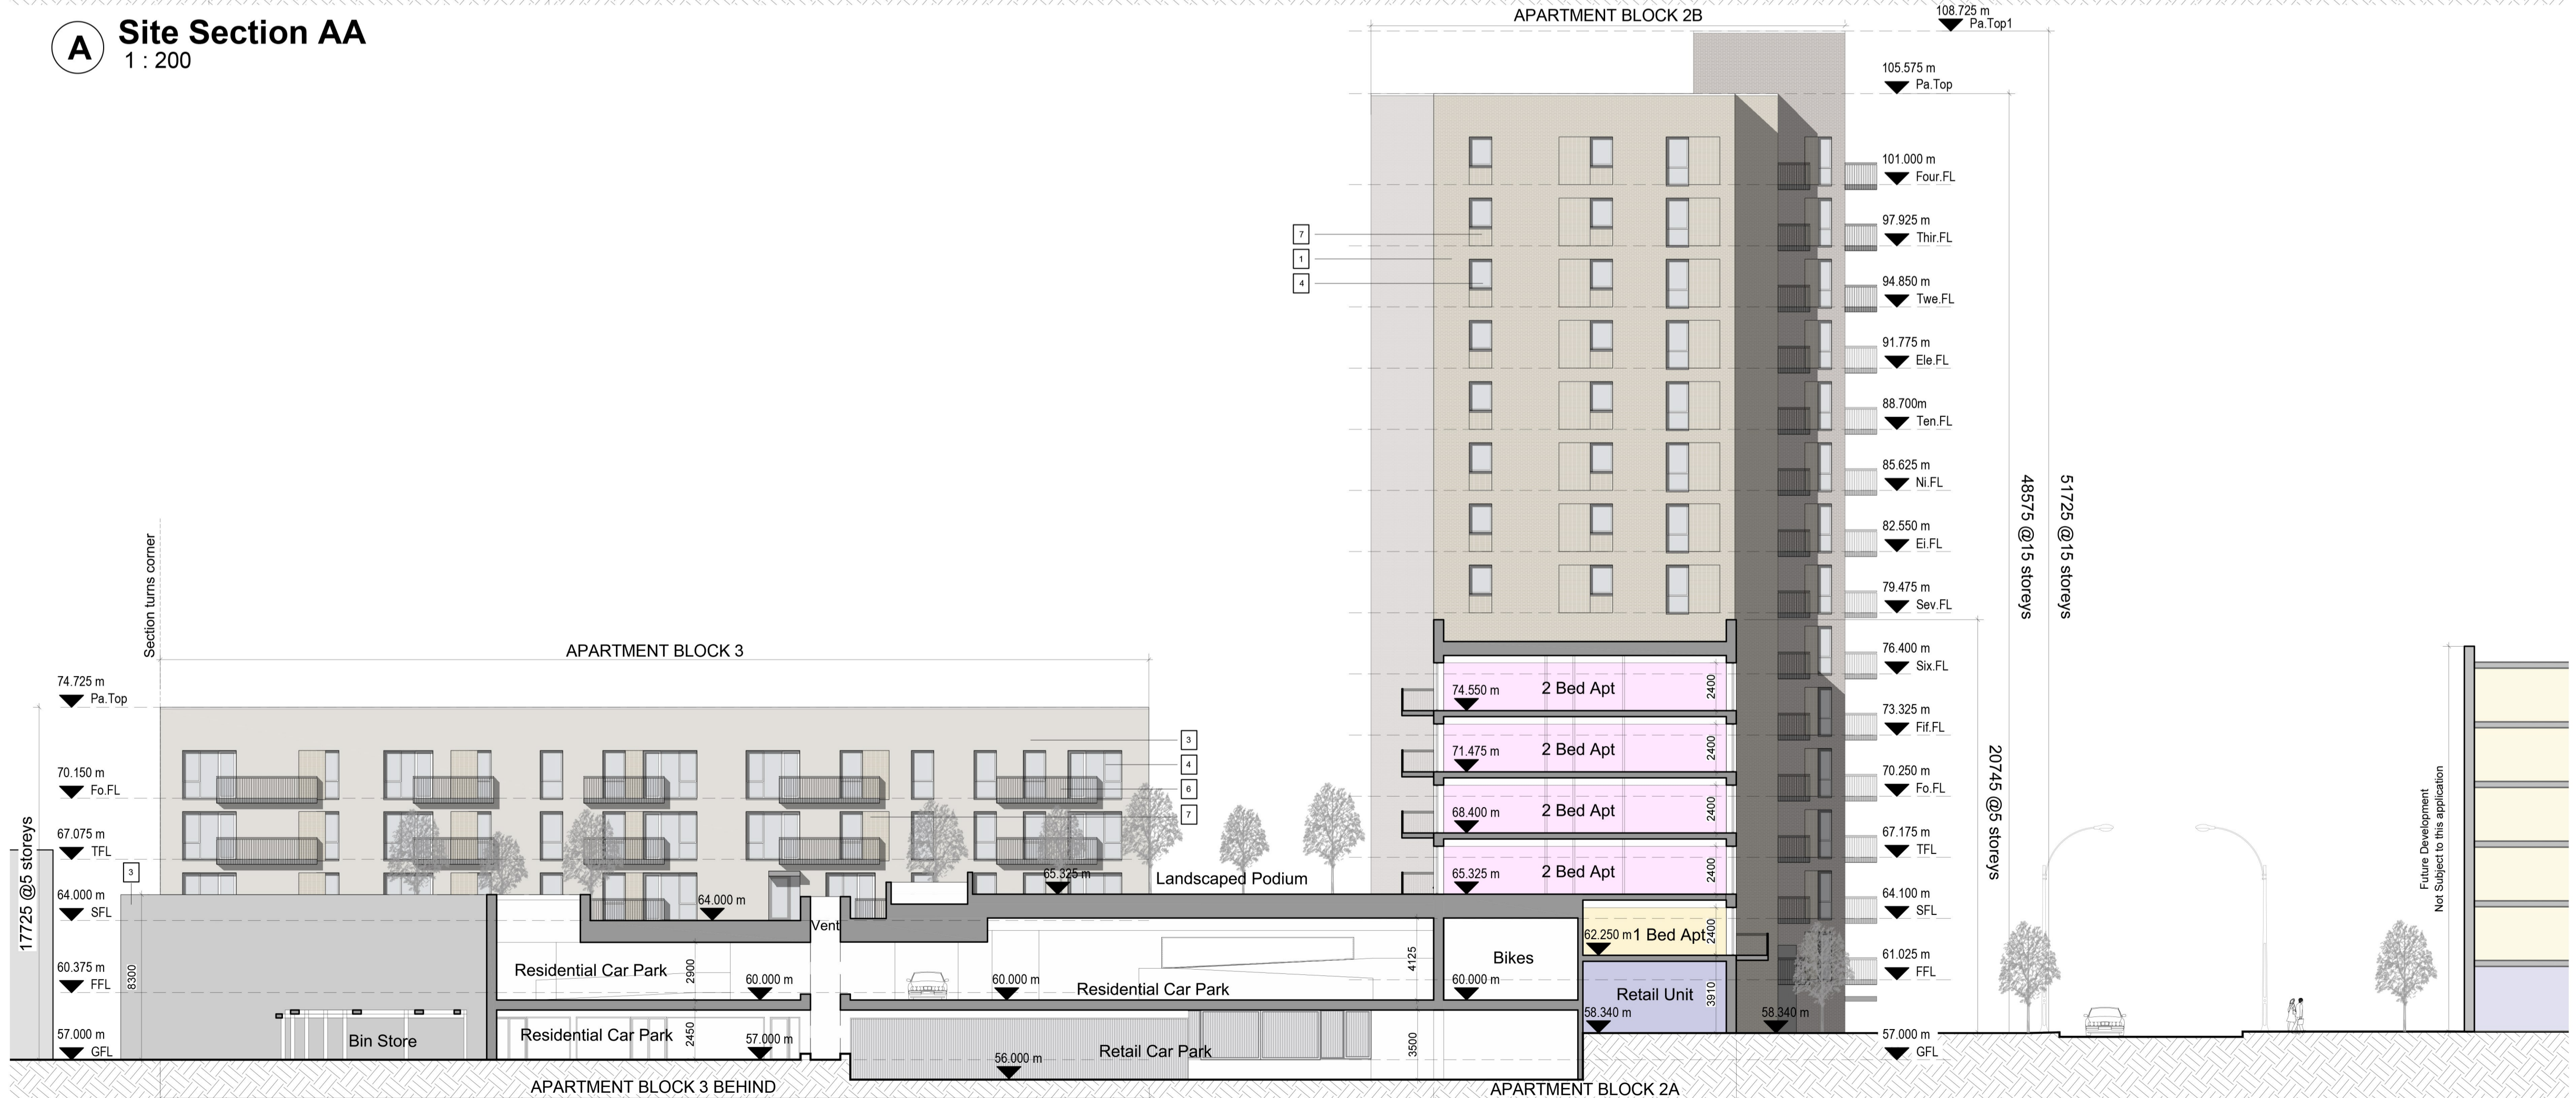

Finishes Key

- 01 Buff Brick Finish**
Buff coloured brick in stretcher bond
- 02 Grey Brick Finish**
Grey coloured brick in stretcher bond
- 03 Cement Render Finish**
Buff coloured cement render system
- 04 Windows**
Light grey coloured Aluminium or Aluclad window system with integral aluminium cills
- 05 Doors + Screens**
Light grey coloured Aluminium or Aluclad window system with integral aluminium cills
- 06 Balconies**
Light grey coloured polyester powder coated, metal balcony system.
- 07 Brick Panel Detail**
Feature panel of brick detail
- 08 Red Brick Finish**
Red coloured brick in stretcher bond

B Site Section BB
1 : 200



In joint venture with
CONROY CROWE KELLY
Architects & Urban Designers

Drawing Title
B 1/2/3 Sections AA & BB

Scale	1:200	Drawing Number	2113-PA-B1-3-300	Job	Cherry Orchard Point
Revision	A	Author	MG	Client	LDA
Checked	MG	Drawn	CRJK	Date	Sept. 23

All works to be carried out using proper materials which are fit for the use they are intended and for the condition in which they are to be used. All materials used in connection with the works to comply with the Construction Products Regulation (EU) No. 305/2011 and the harmonised technical specifications which fall within the scope of the CPR No. 305/2011.
Figured dimensions must be used in preference to scaled dimensions. Any dimensional discrepancies must be reported to the Architect immediately. This drawing remains the copyright of van Dijk Architects. It must not be used for any purpose building or otherwise without the express permission of this practice. Do not copy or redistribute these drawings or any additional information without the expressed approval of van Dijk Architects.