
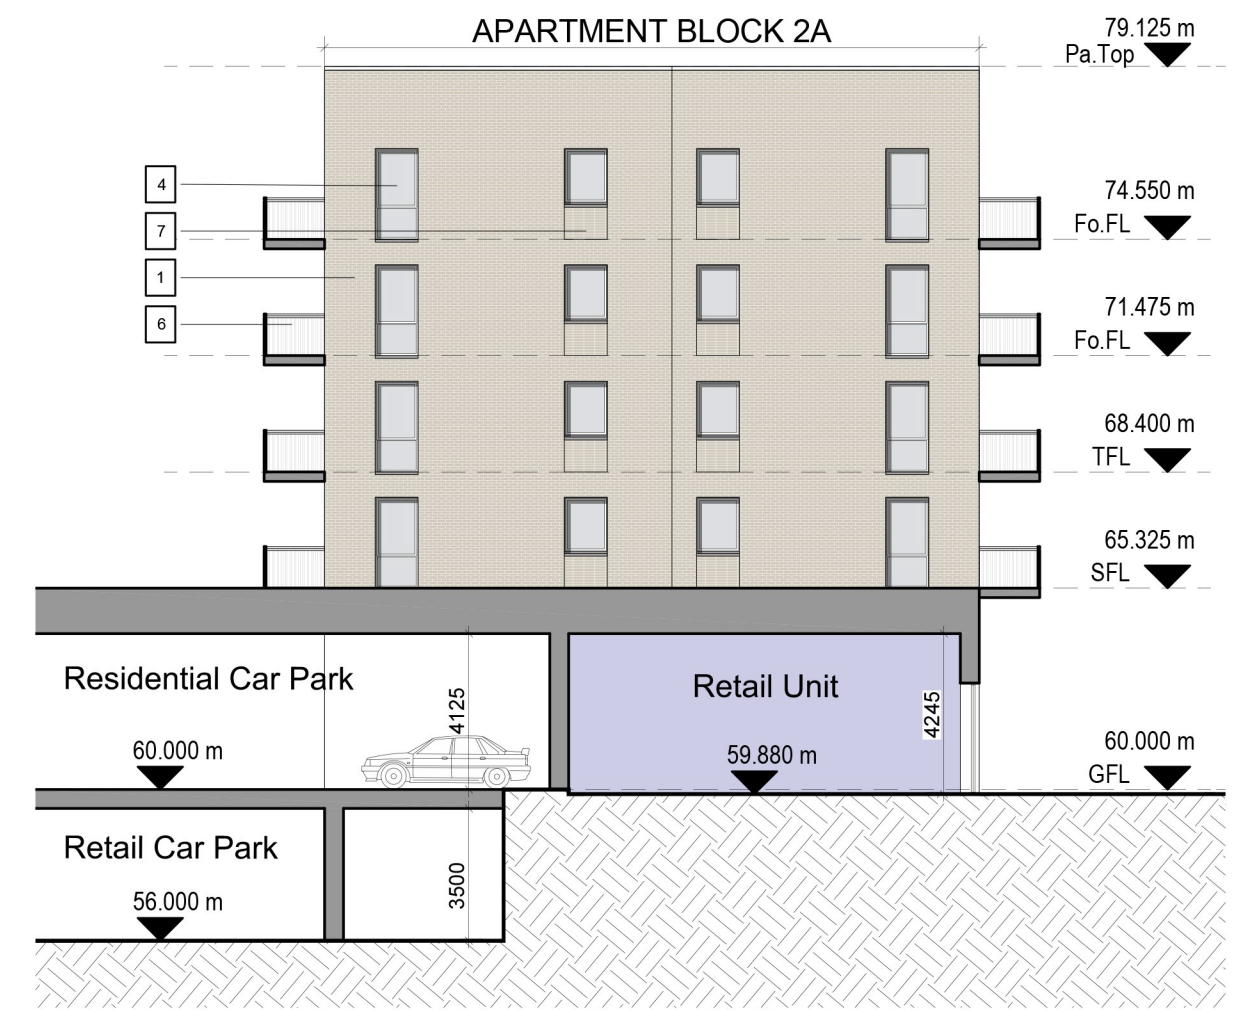


- Finishes Key**
- 01 Buff Brick Finish**
Buff coloured brick in stretcher bond
 - 02 Grey Brick Finish**
Grey coloured brick in stretcher bond
 - 03 Cement Render Finish**
Buff coloured cement render system
 - 04 Windows**
Light grey coloured Aluminium or Aluciad window system with integral aluminium cills
 - 05 Doors + Screens**
Light grey coloured Aluminium or Aluciad window system with integral aluminium cills
 - 06 Balconies**
Light grey coloured polyester powder coated, metal balcony system.
 - 07 Brick Panel Detail**
Feature panel of brick detail
 - 08 Red Brick Finish**
Red coloured brick in stretcher bond
 - 09 Doors & Screens**
Light grey coloured anodised aluminium louvred doors and screens with integrated aluminium sills


C Site Section CC
1 : 200

D Site Section DD
1 : 200

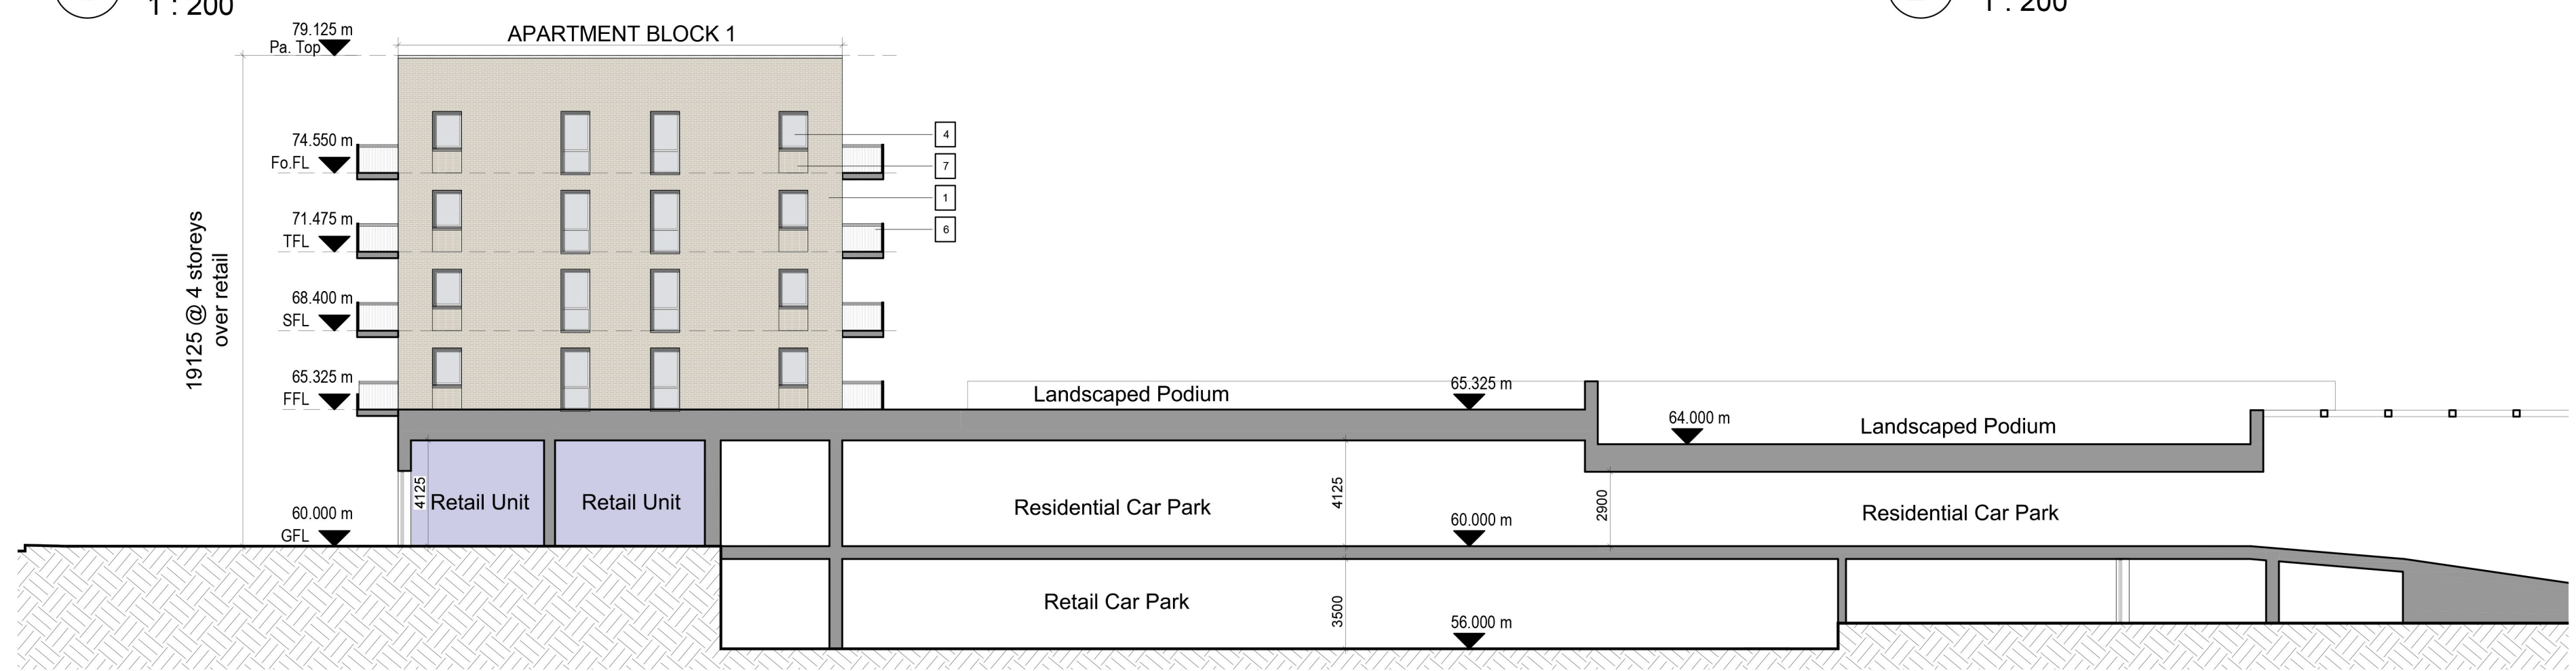

E Site Section EE
1 : 200

F Site Section FF
1 : 200

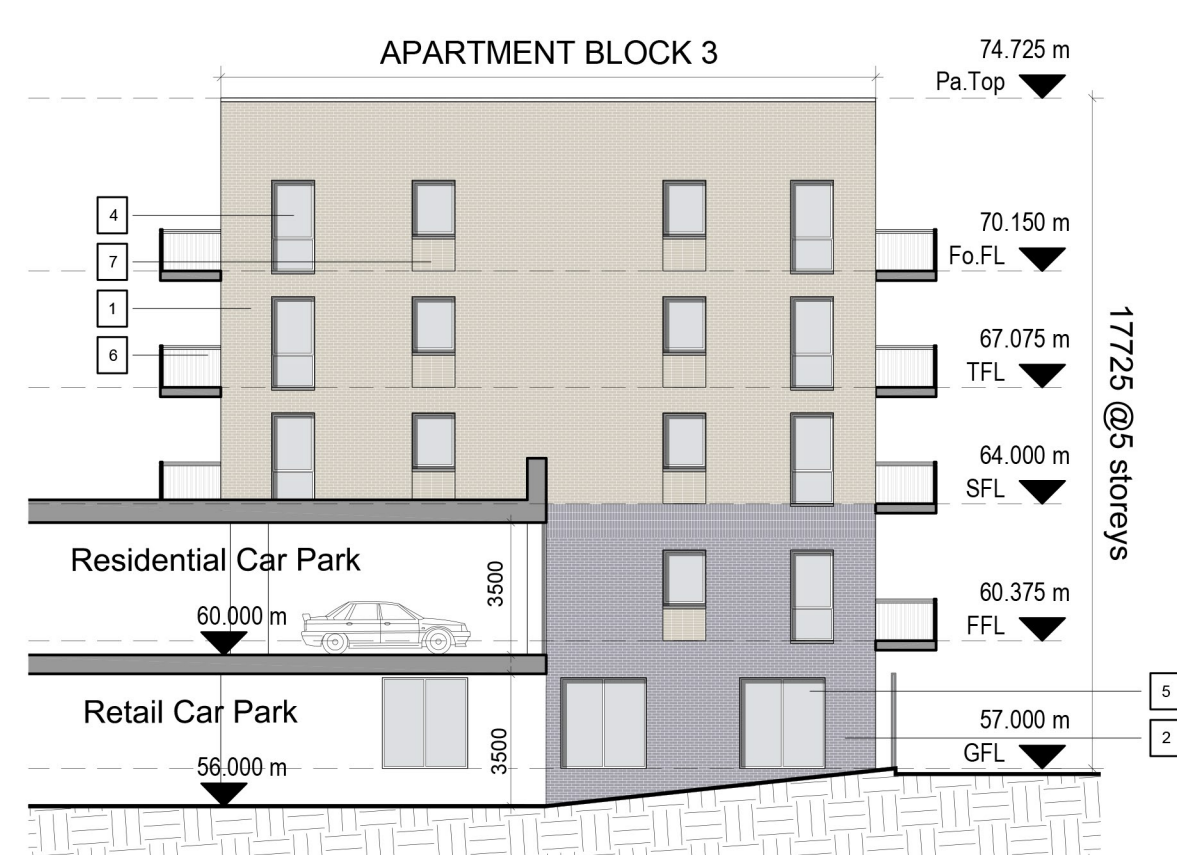

G Site Section GG
1 : 200

Apartment Type Legend

- 1 Bed 2p Apartment
- 2 Bed 3p Apartment and 2 Bed 4p Apartment
- 3 Bed 5p Apartment
- Community and Cultural Total Community area
- Retail Areas



In joint venture with
CONROY CROWE KELLY
Architects & Urban Designers

Drawing Title			
C 1/2/3 Sections CC, DD, EE, FF & GG			
Scale	2113-PA-B1-3-301	Job	Cherry Orchard Point
Revision	A	Client	LDA
Drawn by	CRJ/KMG	Date	Sept. 23

All works to be carried out using proper materials which are fit for the use they are intended and for the condition in which they are to be used. All materials used in connection with the works to comply with the Construction Products Regulation (EU) No. 305/2011 and the harmonised technical specifications that fall within the remit of the CPR No. 305/2011.
Figured dimensions must be used in preference to scaled dimensions. Any dimensional discrepancies must be reported to the Architect immediately. This drawing remains the copyright of van Dijk Architects. It must not be used for any purpose building or otherwise without the express permission of this practice. Do not copy or redistribute these drawings or any additional information without the expressed approval of van Dijk Architects.