


This drawing should not be scaled. Dimensions to be verified on site.
Any discrepancies should be referred to the Engineer prior to work being put in hand.
This drawing is the property of Waterman Moylan Consulting Engineers Limited and is issued on the condition that it is not copied, reproduced, retained or disclosed to any unauthorized person, either wholly or in part without the consent in writing of Waterman Moylan Consulting Engineers Limited.
Block S, East Point Business Park, Dublin D03 H3F4, Ireland t: +353 1 684 8900

- NOTES:
- DO NOT SCALE. USE FIGURED DIMENSIONS ONLY.
 - THIS DRAWING IS TO BE READ IN CONJUNCTION WITH ALL OTHER RELEVANT ARCHITECTURAL AND ENGINEERING DRAWINGS.

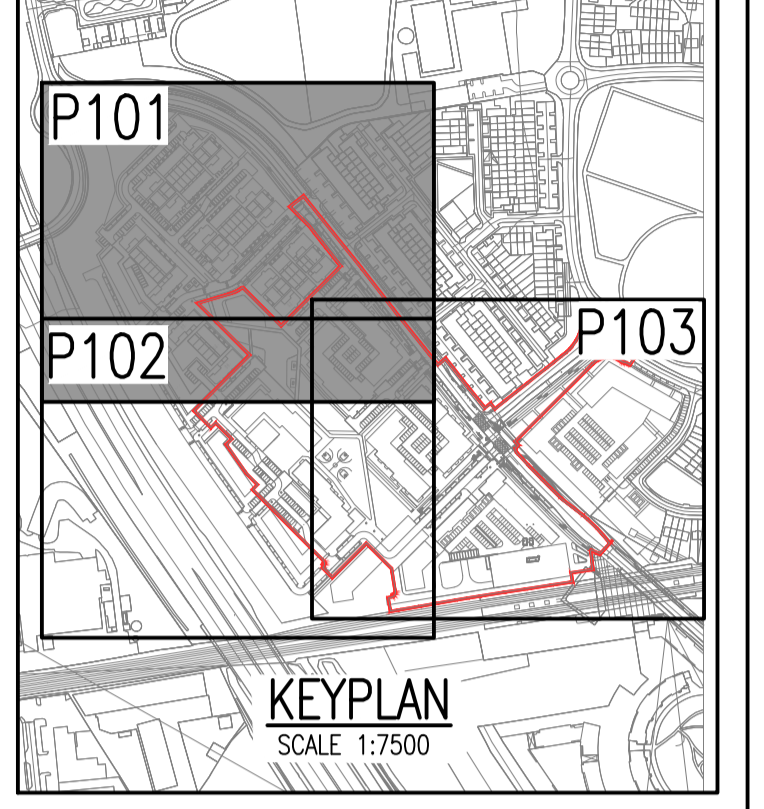

LEGEND

- PROPOSED PLANNING APPLICATION BOUNDARY
- PROPOSED ROAD CHAINAGE
- 56.52 PROPOSED ROAD LEVEL
- FFL PROPOSED FINISHED FLOOR LEVEL

**INDICATIVE MASTERPLAN
LAYOUT ONLY
SUBJECT TO SEPARATE FUTURE
PLANNING APPLICATION**

Rev	Date	Description	By	Chk
Amendments				

CHERRY ORCHARD POINT

ROAD LAYOUT SHEET 1 OF 3

LAND DEVELOPMENT AGENCY



BLOCK S, EASTPOINT BUSINESS PARK, ALFIE BYRNE ROAD,
DUBLIN D03 H3F4 IRELAND. Tel: (01) 684 8900
Email: info@waterman-moylan.ie www.waterman-moylan.ie

PLANNING

Designed By	PJD	Approved	IW	Waterman Ref	22-010
Drawn By	PJD	Date	OCT 2023	Scales @ A1	1:500

COP-WMC-PH1-00-DR-C-P101

