


- NOTES:
- DO NOT SCALE. USE FIGURED DIMENSIONS ONLY.
 - THIS DRAWING IS TO BE READ IN CONJUNCTION WITH ALL OTHER RELEVANT ARCHITECTURAL AND ENGINEERING DRAWINGS.

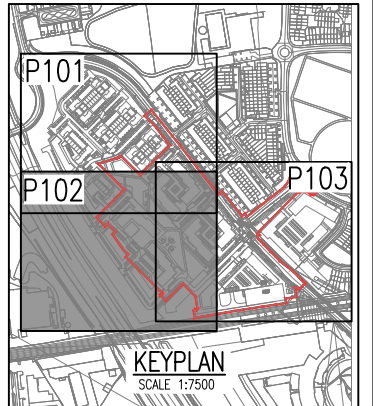

LEGEND

- PROPOSED PLANNING APPLICATION BOUNDARY
- PROPOSED ROAD CHAINAGE
- PROPOSED ROAD LEVEL
- FFL PROPOSED FINISHED FLOOR LEVEL

Rev	Date	Description	By	CHK
Amendments				

Project: **CHERRY ORCHARD POINT**

Title: **ROAD LAYOUT SHEET 2 OF 3**

Client: **LAND DEVELOPMENT AGENCY**



BLOCK S, EASTPOINT BUSINESS PARK, ALFIE BYRNE ROAD,
 DUBLIN D03 H3F4 IRELAND. Tel: (01) 864 8900
 Email: info@waterman-moylan.ie www.waterman-moylan.ie

PLANNING

Designed By	PJD	Approved	IW	Waterman Ref	22-010
Drawn By	PJD	Date	OCT 2023	Scales @ A1	1:500

Project - Originator - Volume - Level - Type - Role - Number
 Revision
COP-WMC-PH1-00-DR-C-P102

