


This drawing should not be scaled. Dimensions to be verified on site.
 Any discrepancies should be referred to the Engineer prior to work being put in hand.
 This drawing is the property of Waterman Moylan Consulting Engineers Limited and is
 issued on the condition that it is not copied, reproduced, retained or disclosed to any unauthorized person, either
 wholly or in part without the consent in writing of
 Waterman Moylan Consulting Engineers Limited
 Block 5 East Point Business Park, Dublin D03 H3F4 Ireland t+353 1 664 8900

- NOTES:
- DO NOT SCALE. USE FIGURED DIMENSIONS ONLY.
 - THIS DRAWING IS TO BE READ IN CONJUNCTION WITH ALL OTHER RELEVANT ARCHITECTURAL AND ENGINEERING DRAWINGS.

LEGEND:

- INDICATES FLOOD ROUTE DIRECTION
- INDICATES PROPOSED ROAD LOW POINT
- INDICATES PROPOSED ROAD HIGH POINT

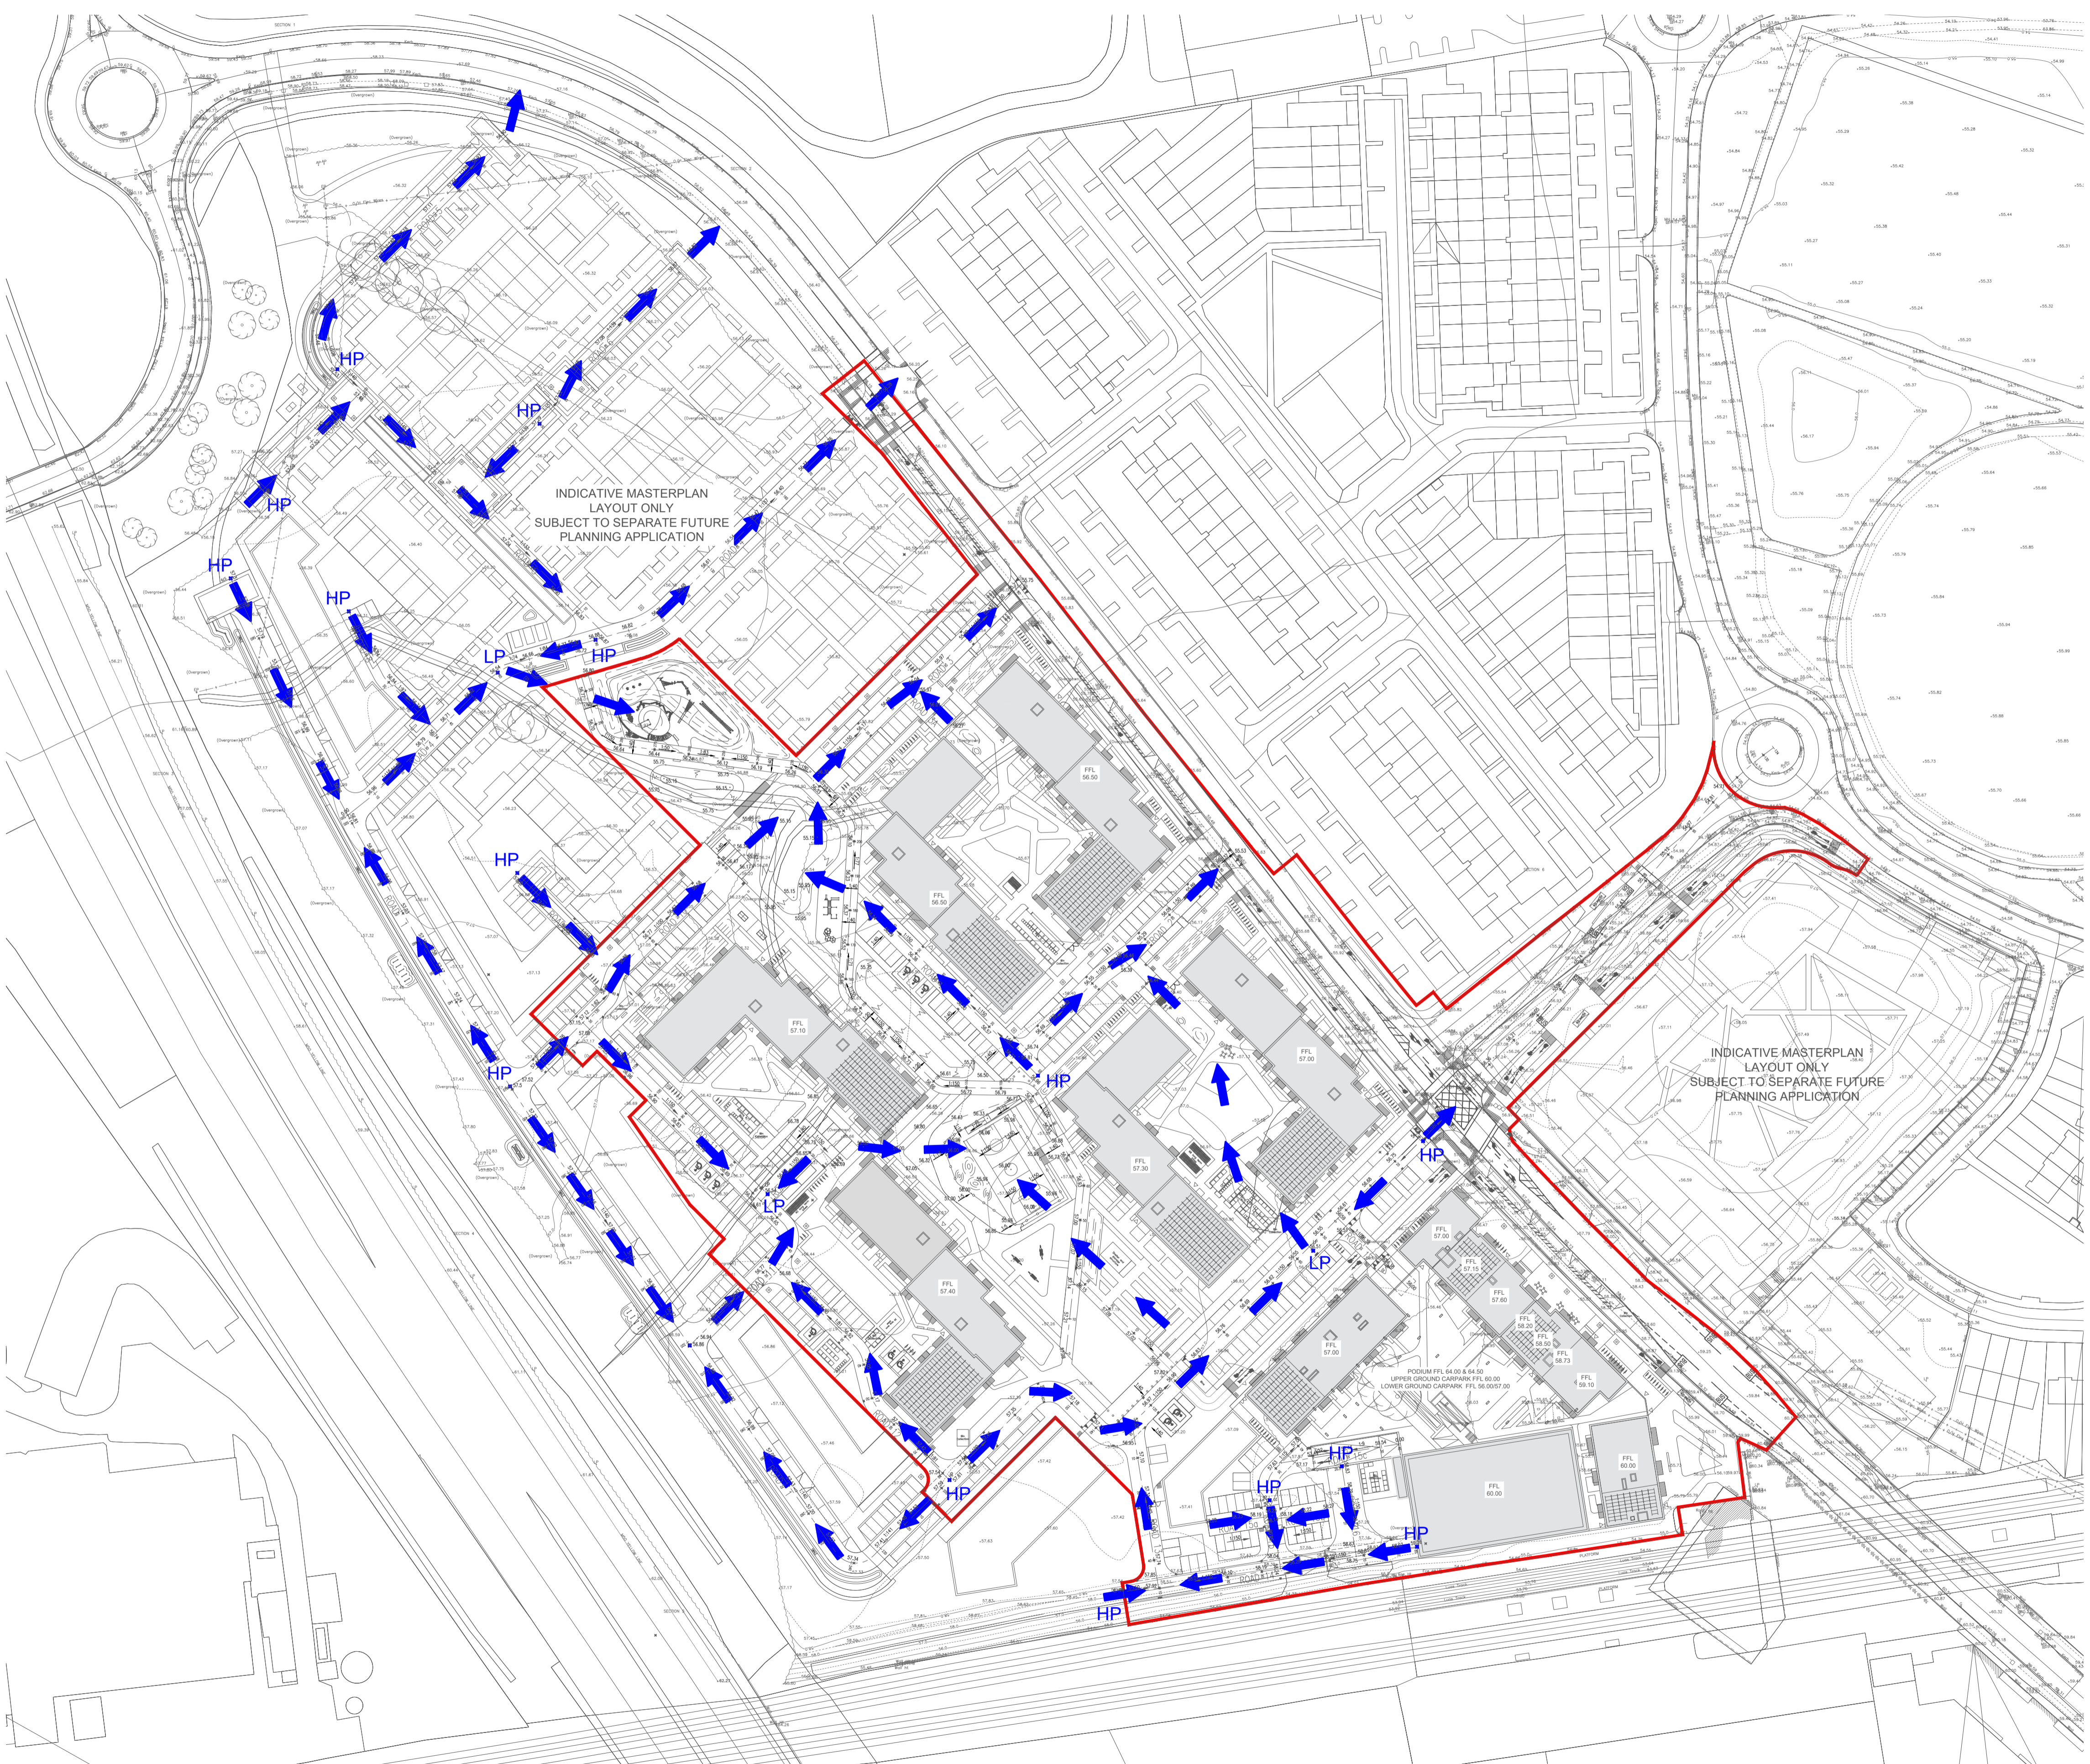

Rev	Date	Description	By	Chk
Amendments				

Project
CHERRY ORCHARD POINT

Title
OVERLAND FLOOD ROUTE

Client
 LAND DEVELOPMENT AGENCY



BLOCK 5, EASTPOINT BUSINESS PARK, ALFIE BYRNE ROAD,
 DUBLIN D03 H3F4 IRELAND. Tel: (01) 664 8900
 Email: info@waterman-moylan.ie www.waterman-moylan.ie

PLANNING				
Designed By	PJD	Approved	IW	Waterman Ref
Drawn By	PJD	Date	OCT 2023	Scales @ A1
Project	Originator	Volume	Level	Type - Role - Number
				Revision

COP-WMC-PH1-00-DR-C-P220

