


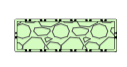





- NOTES:
- DO NOT SCALE. USE FIGURED DIMENSIONS ONLY.
 - THIS DRAWING IS TO BE READ IN CONJUNCTION WITH ALL OTHER RELEVANT ARCHITECTURAL AND ENGINEERING DRAWINGS.

LEGEND:

-  PROPOSED PERFORATED PIPE
-  PROPOSED PERMEABLE PAVING
-  PROPOSED BELOW GROUND ATTENUATION STORAGE
-  PROPOSED ABOVE GROUND STORAGE WITH BELOW GROUND FILTER STONE MATTRESS
-  PROPOSED GREEN ROOF
-  PROPOSED BIO-RETENTION TREE PIT
-  PROPOSED RAIN GARDEN

 

Rev	Date	Description	By	Chk
Amendments				

Project
CHERRY ORCHARD POINT

Title
SuDS LAYOUT

Client
LAND DEVELOPMENT AGENCY



BLOCK S, EASTPOINT BUSINESS PARK, ALFIE BYRNE ROAD,
 DUBLIN D03 H3F4 IRELAND. Tel: (01) 684 8900
 Email: info@waterman-moylan.ie www.waterman-moylan.ie

Status
PLANNING

Designed By	PJD	Approved	IW	Waterman Ref	22-010
Drawn By	PJD	Date	OCT 2023	Scales @ A1	1:1000

Project	Originator	Volume	Level	Type	Role	Number	Revision
COP-WMC-PH1-00-DR-C-P240							

