


NOTES:
 1. DO NOT SCALE. USE FIGURED DIMENSIONS ONLY.
 2. THIS DRAWING IS TO BE READ IN CONJUNCTION WITH ALL OTHER RELEVANT ARCHITECTURAL AND ENGINEERING DRAWINGS.

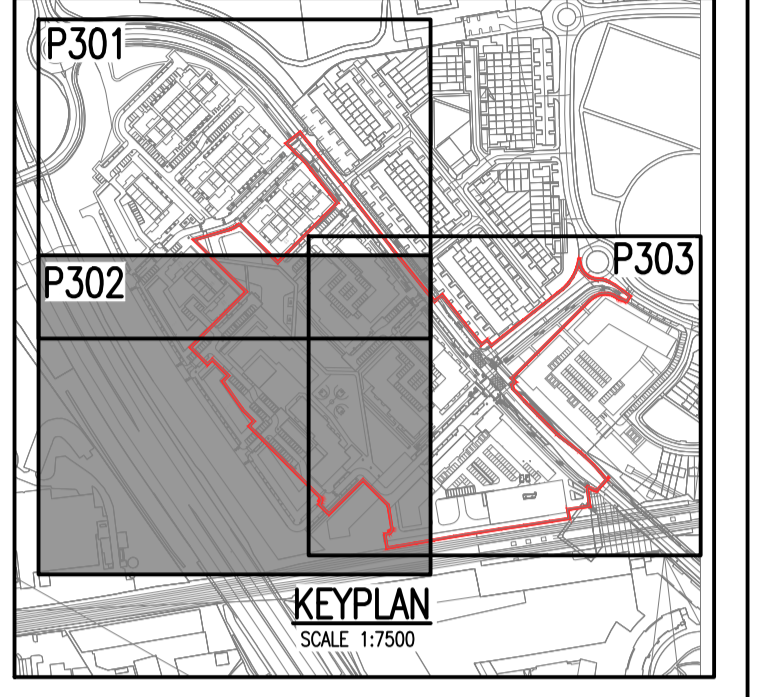

LEGEND:

	PROPOSED 100mm HDPE WATERMAIN WITH PIPE SIZE
	PROPOSED 150mm HDPE WATERMAIN WITH PIPE SIZE
	PROPOSED 200mm HDPE WATERMAIN WITH PIPE SIZE
	EXISTING WATERMAIN WITH PIPE SIZE
	PROPOSED SLUICE VALVE
	PROPOSED HYDRANT
	PROPOSED SCOUR VALVE
	PROPOSED AIR VALVE
	PROPOSED NON-RETURN VALVE
	PROPOSED WATER METER
	SURFACE WATER MANHOLE
	TYPICAL SCHEMATIC CONNECTION OF OFFLINE SCOUR VALVE AT ROAD LOW POINTS
	PROPOSED BOUNDARY BOX AND CONNECTION

Rev	Date	Description	By	Chk
Amendments				

Project
 CHERRY ORCHARD POINT

Title
 WATERMAIN LAYOUT SHEET 2 OF 3

Client
 LAND DEVELOPMENT AGENCY



BLOCK S, EASTPOINT BUSINESS PARK, ALFIE BYRNE ROAD,
 DUBLIN D03 H3F4 IRELAND. Tel: (01) 664 8900
 Email: info@waterman-moylan.ie www.waterman-moylan.ie

Status
 PLANNING

Designed By	PJD	Approved	IW	Waterman Ref	22-010
Drawn By	PJD	Date	OCT 2023	Scales @ A1	1:500

Project - Originator - Volume - Level - Type - Role - Number
 COP-WMC-PH1-00-DR-C-P302

