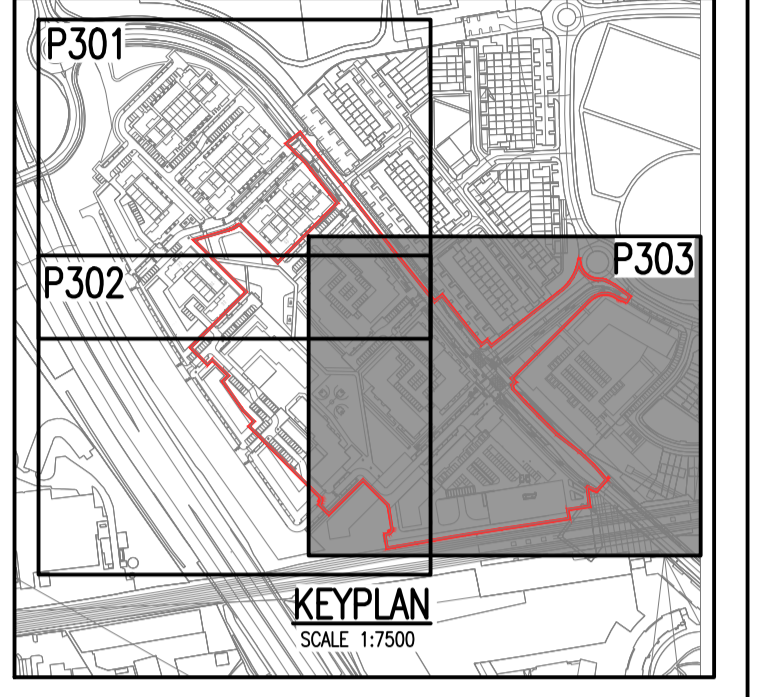

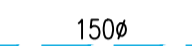

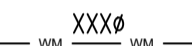











This drawing should not be scaled. Dimensions to be verified on site.
 Any discrepancies should be referred to the Engineer prior to work being put in hand.
 This drawing is the property of Waterman Moylan Consulting Engineers Limited and is
 issued on the condition that it is not copied, reproduced, related or disclosed to any unauthorized person, either
 wholly or in part without the consent in writing of
 Waterman Moylan Consulting Engineers Limited
 Block S, East Point Business Park, Dublin, D03 H3F4, Ireland t+353 1 864 8900

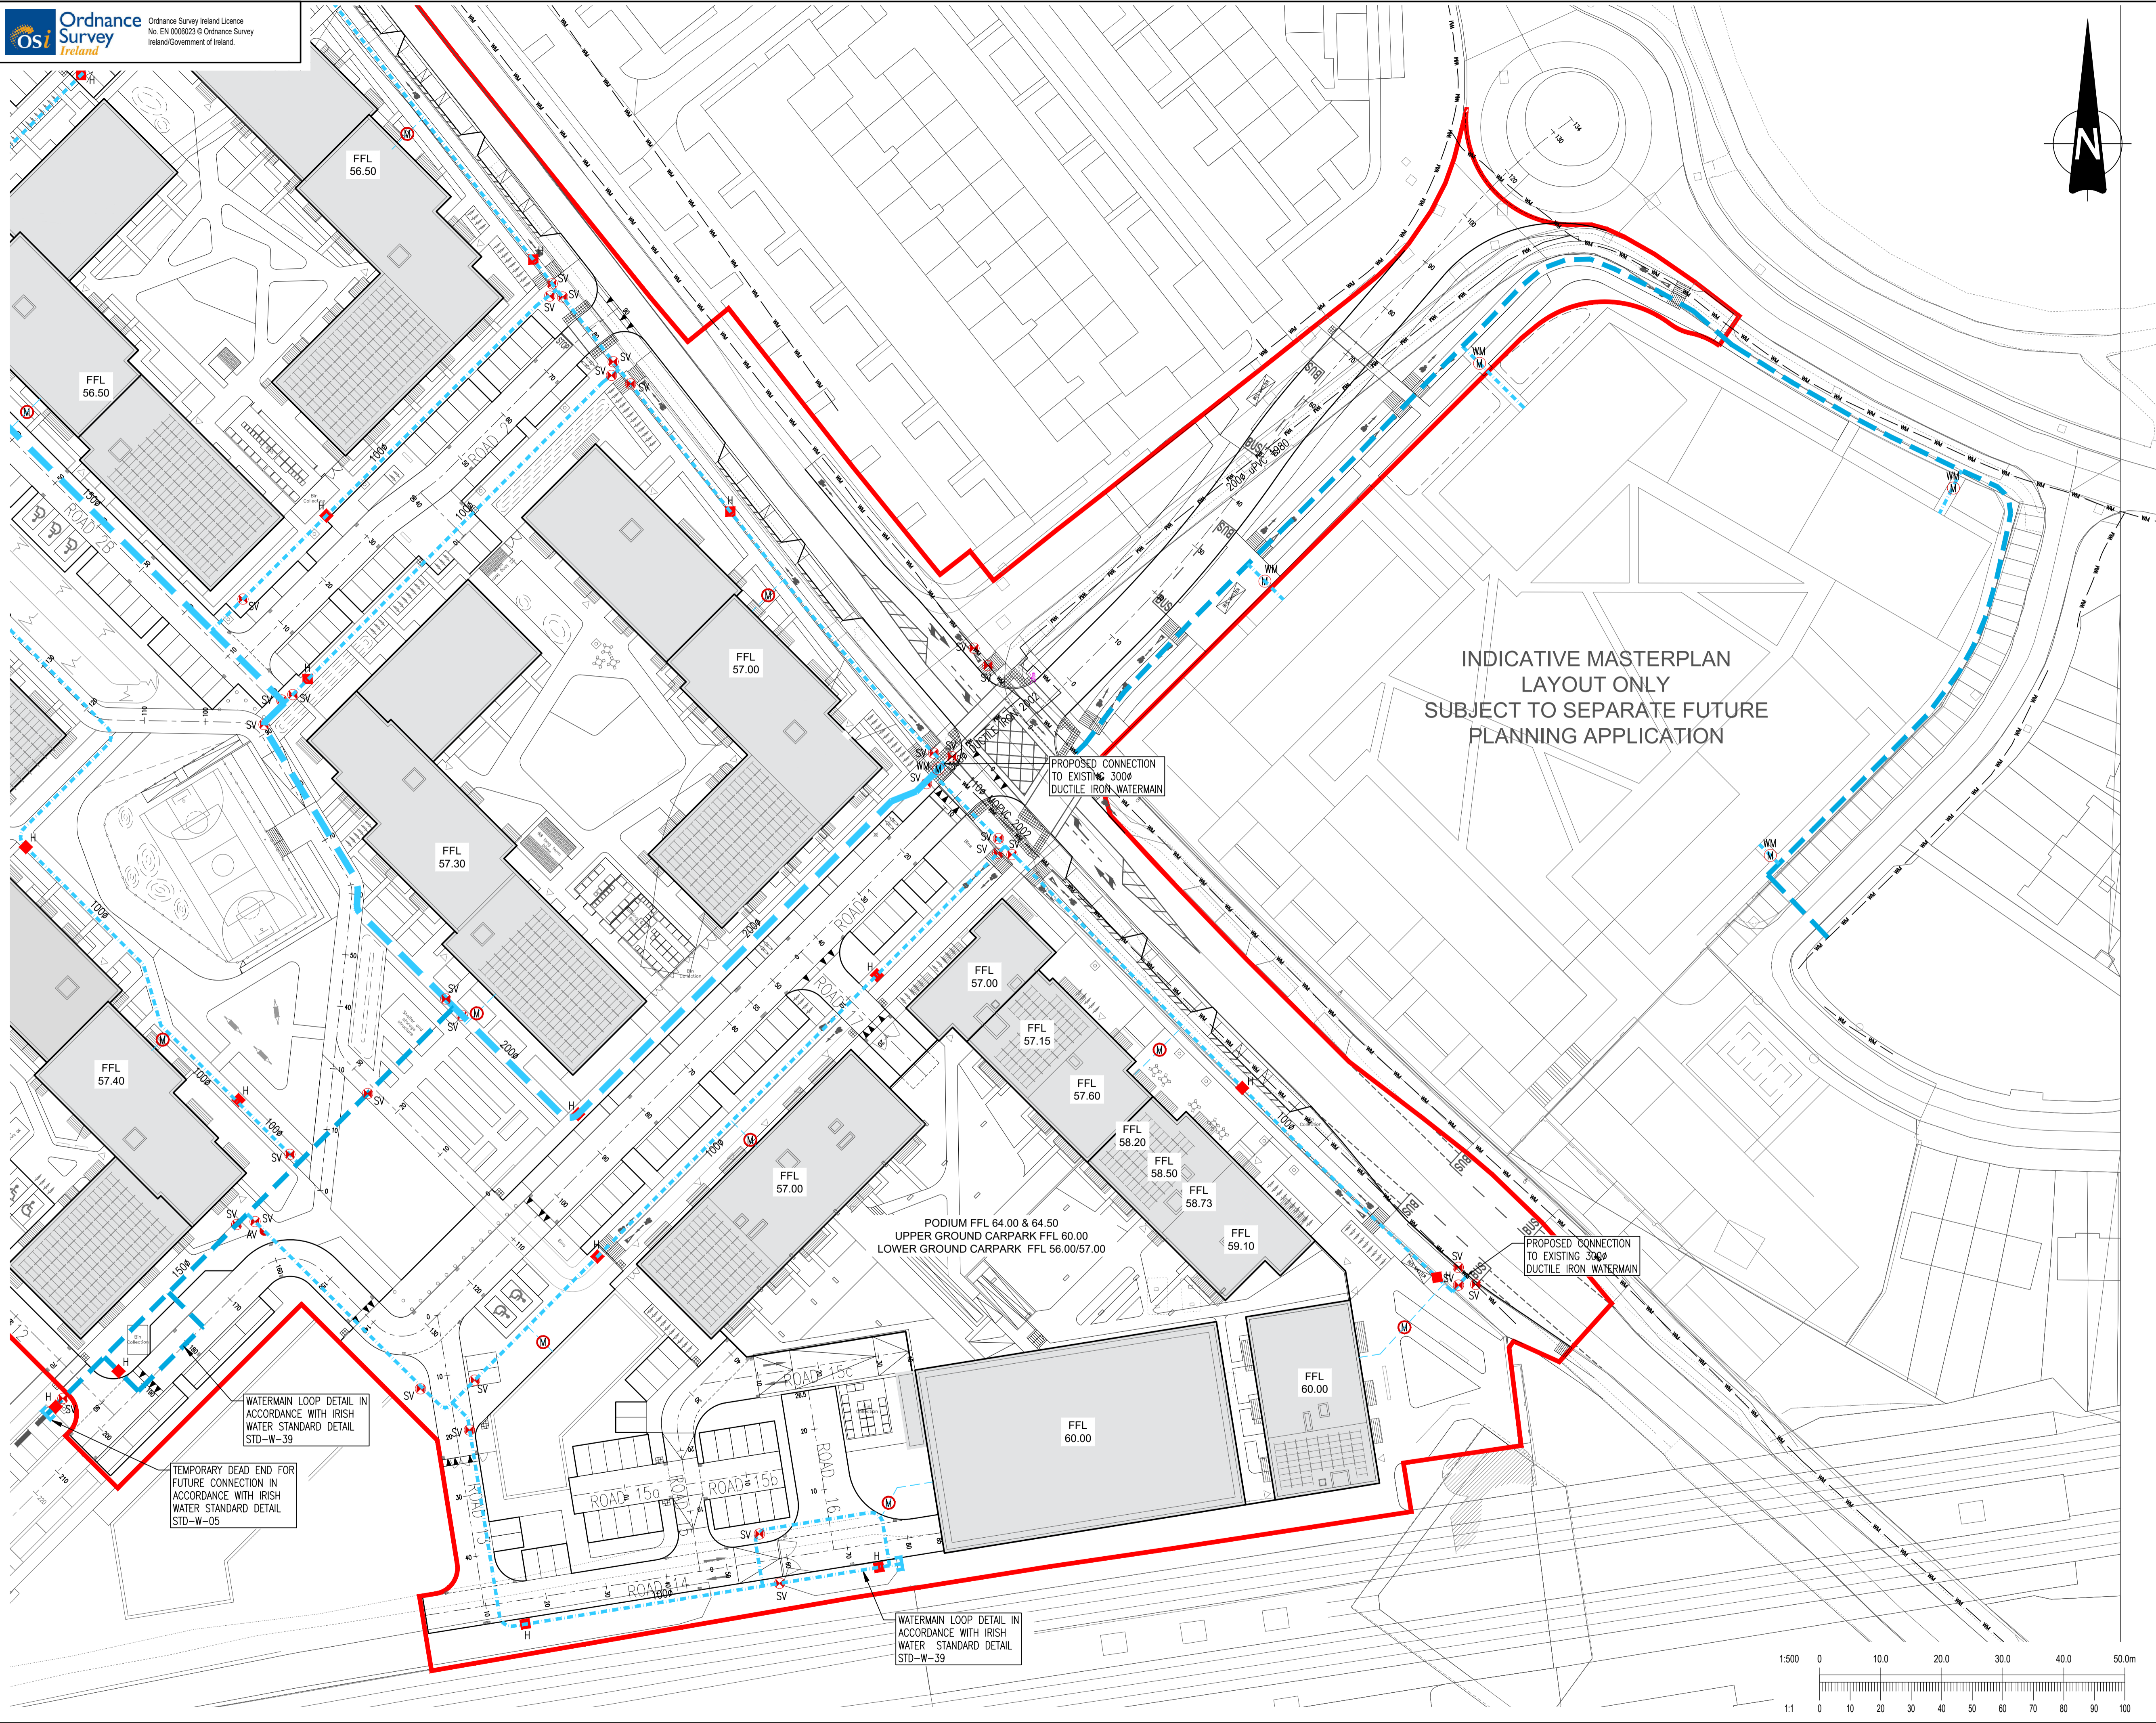
- NOTES:
- DO NOT SCALE. USE FIGURED DIMENSIONS ONLY.
 - THIS DRAWING IS TO BE READ IN CONJUNCTION WITH ALL OTHER RELEVANT ARCHITECTURAL AND ENGINEERING DRAWINGS.



LEGEND:

-  100ø PROPOSED 100ø HDPE WATERMAIN WITH PIPE SIZE
-  150ø PROPOSED 150ø HDPE WATERMAIN WITH PIPE SIZE
-  200ø PROPOSED 200ø HDPE WATERMAIN WITH PIPE SIZE
-  XXXø EXISTING WATERMAIN WITH PIPE SIZE
-  SV PROPOSED SLUICE VALVE
-  H PROPOSED HYDRANT
-  ScV PROPOSED SCOUR VALVE
-  AV PROPOSED AIR VALVE
-  NRV PROPOSED NON-RETURN VALVE
-  WM PROPOSED WATER METER
-  SWMH SURFACE WATER MANHOLE
-  TYPICAL SCHEMATIC CONNECTION OF OFFLINE SCOUR VALVE AT ROAD LOW POINTS
-  PROPOSED BOUNDARY BOX AND CONNECTION

INDICATIVE MASTERPLAN
 LAYOUT ONLY
 SUBJECT TO SEPARATE FUTURE
 PLANNING APPLICATION



Rev	Date	Description	By	Chk
Amendments				

Project: **CHERRY ORCHARD POINT**
 Title: **WATERMAIN LAYOUT SHEET 3 OF 3**
 Client: **LAND DEVELOPMENT AGENCY**



BLOCK S, EASTPOINT BUSINESS PARK, ALFIE BYRNE ROAD,
 DUBLIN D03 H3F4 IRELAND. Tel: (01) 664 8900
 Email: info@waterman-moylan.ie www.waterman-moylan.ie

Status: **PLANNING**

Designed By	PJD	Approved	IW	Waterman Ref	22-010
Drawn By	PJD	Date	OCT 2023	Scales @ A1	1:500
Project	Originator	Volume	Level	Type	Role - Number
COP-WMC-PH1-00-DR-C-P303					

