

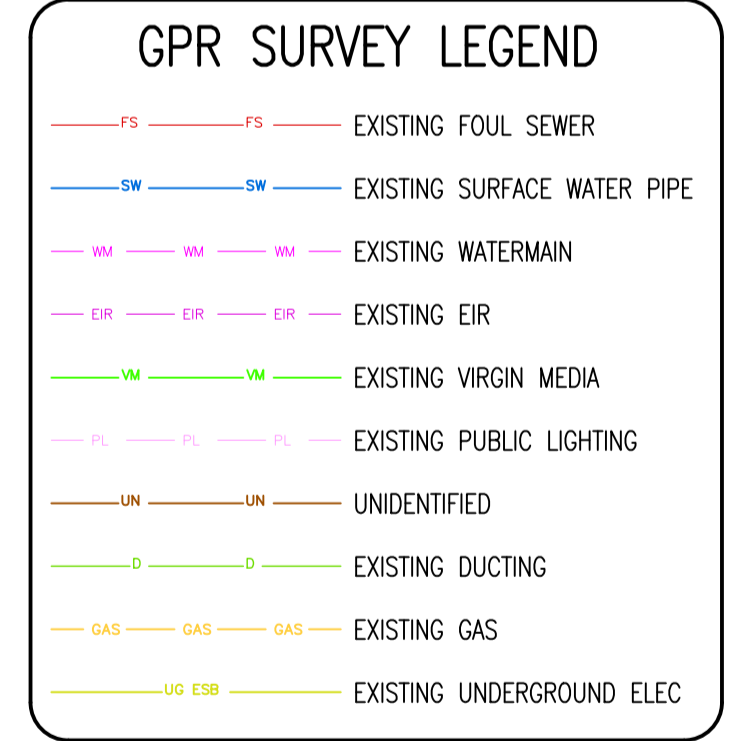
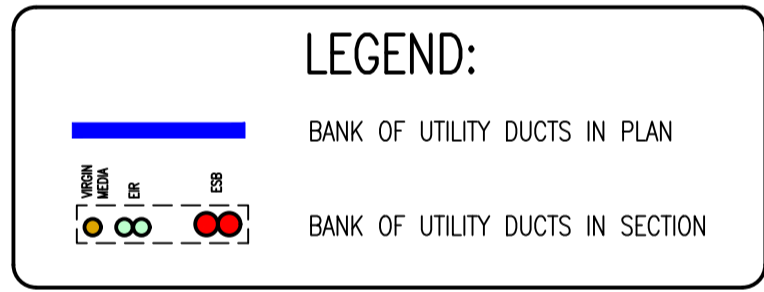
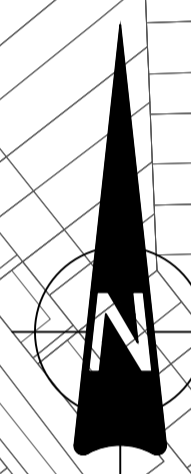


- NOTES:
- DO NOT SCALE. USE FIGURED DIMENSIONS ONLY.
 - THIS DRAWING IS TO BE READ IN CONJUNCTION WITH ALL OTHER RELEVANT ARCHITECTURAL AND ENGINEERING DRAWINGS.

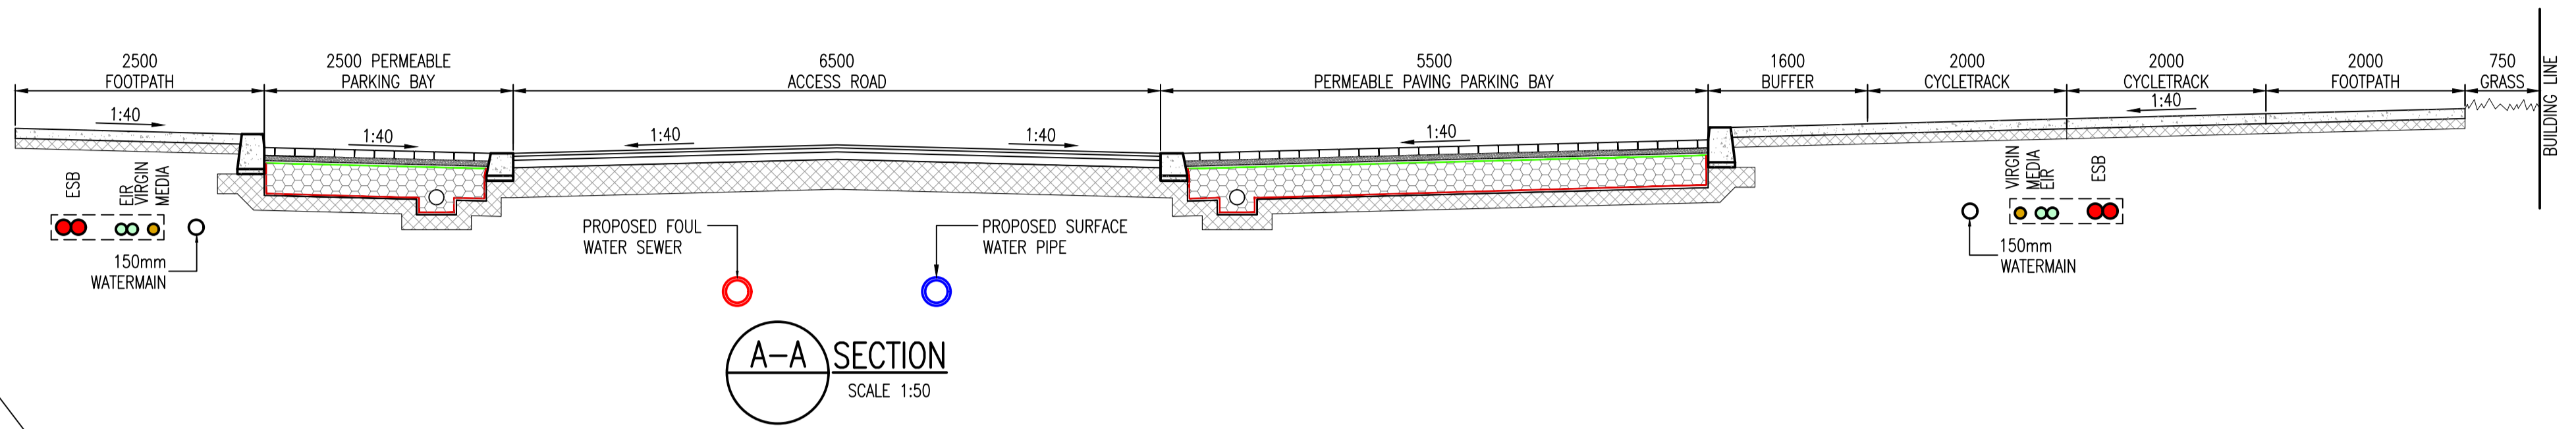

Rev	Date	Description	By	Chk			
Amendments							
Project CHERRY ORCHARD POINT							
Title UTILITIES LAYOUT							
Client LAND DEVELOPMENT AGENCY							
BLOCK S, EASTPOINT BUSINESS PARK, ALFIE BYRNE ROAD, DUBLIN D03 H3F4 IRELAND. Tel: (01) 664 8900 Email: info@waterman-moylan.ie www.waterman-moylan.ie							
Status PLANNING							
Designed By	PJD	Approved	IW	Waterman Ref	22-010		
Drawn By	PJD	Date	OCT 2023	Scales @ A1	AS SHOWN		
Project	Originator	Volume	Level	Type	Role	Number	Revision
COP-WMC-PH1-00-DR-C-P400							

UTILITIES PLAN
SCALE 1:1000

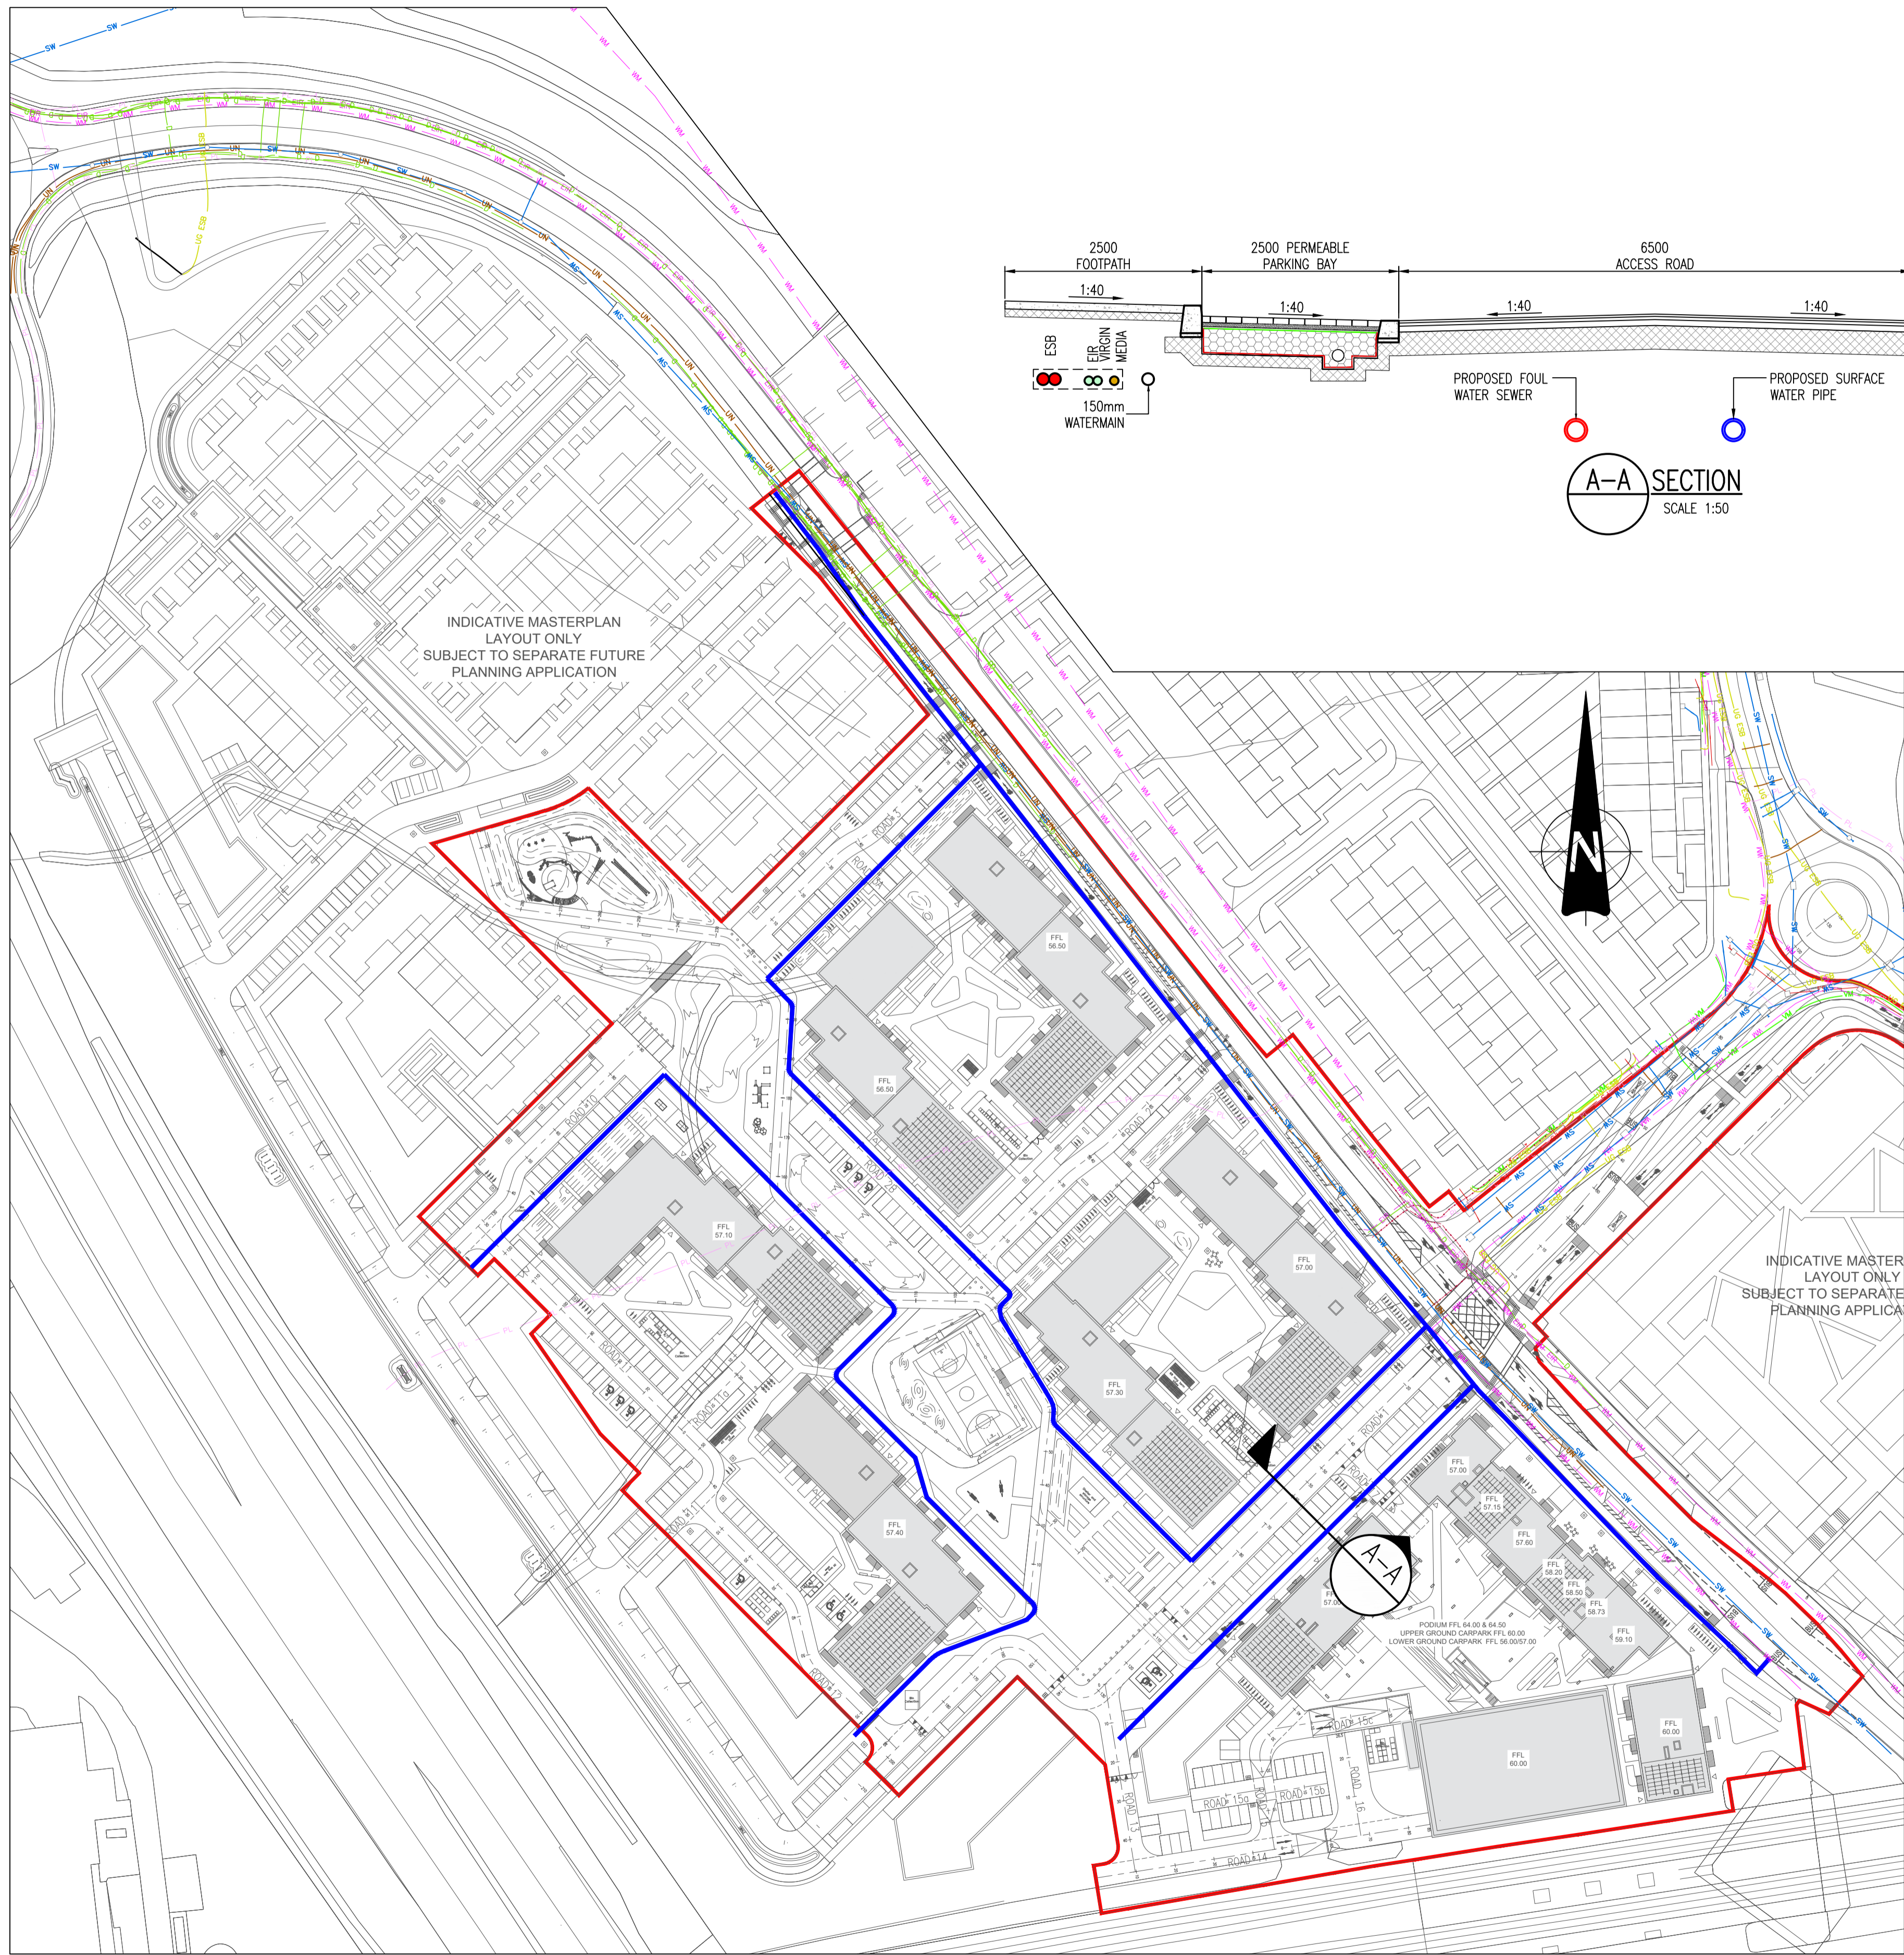