


TERRACE	PRIVACY	R. GRASS	PEDESTRIAN PATH	BIORETENTION	SHARED SPACE - WOONERF	PARKING	PRIVACY
2.5m	1.9m	1.8m	3m	2.8m	5.5m	5.5m	1.7m

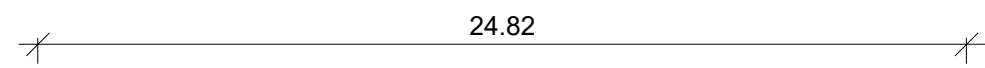

REV	DESCRIPTION	ISSUED BY	DATE

**MITCHELL + ASSOCIATES**  
 LANDSCAPE ARCHITECTURE URBAN DESIGN  
 Unit 5, Woodpark, The Rise, Clonsilla, Dublin 9, Ireland e: info@mitcheassoc.net t: +353 1 454 5066

<b>PROJECT</b> Cherry Orchard point		
<b>CLIENT</b> LDA		
<b>JOB NO.</b> LCH014		
<b>DRAWING</b> 400		
<b>DRAWING NO.</b> SECTION 1		
<b>DRAWN BY</b> VERONIKA KUNCLOVA	<b>CHECKED</b> FM	<b>DATE</b> 12.07.2023
<b>STATUS:</b> PLANNING	<b>SCALE</b> 1:200	<b>REVISION</b> 02

NOTES:  
 All dimensions are in millimeters unless otherwise stated and shall be checked and confirmed by the contractor on site. Any discrepancies shall be immediately reported to the landscape architect. Work to figured dimensions only - Do not scale from drawing. Do Not Scale. Use Figured Dimensions Only. Not for Construction Purposes unless Specifically Marked.  
 © THIS DRAWING IS COPYRIGHT OF MITCHELL + ASSOCIATES



1:200 @ A3