





FEATURE LIGHTING - SCHREDER TERRA MIDI LED GROUND RECESSED UPLIGHTER HIGHLIGHTING ARCHITECTURAL FEATURE AT ENTRANCE TO WEST STREET.

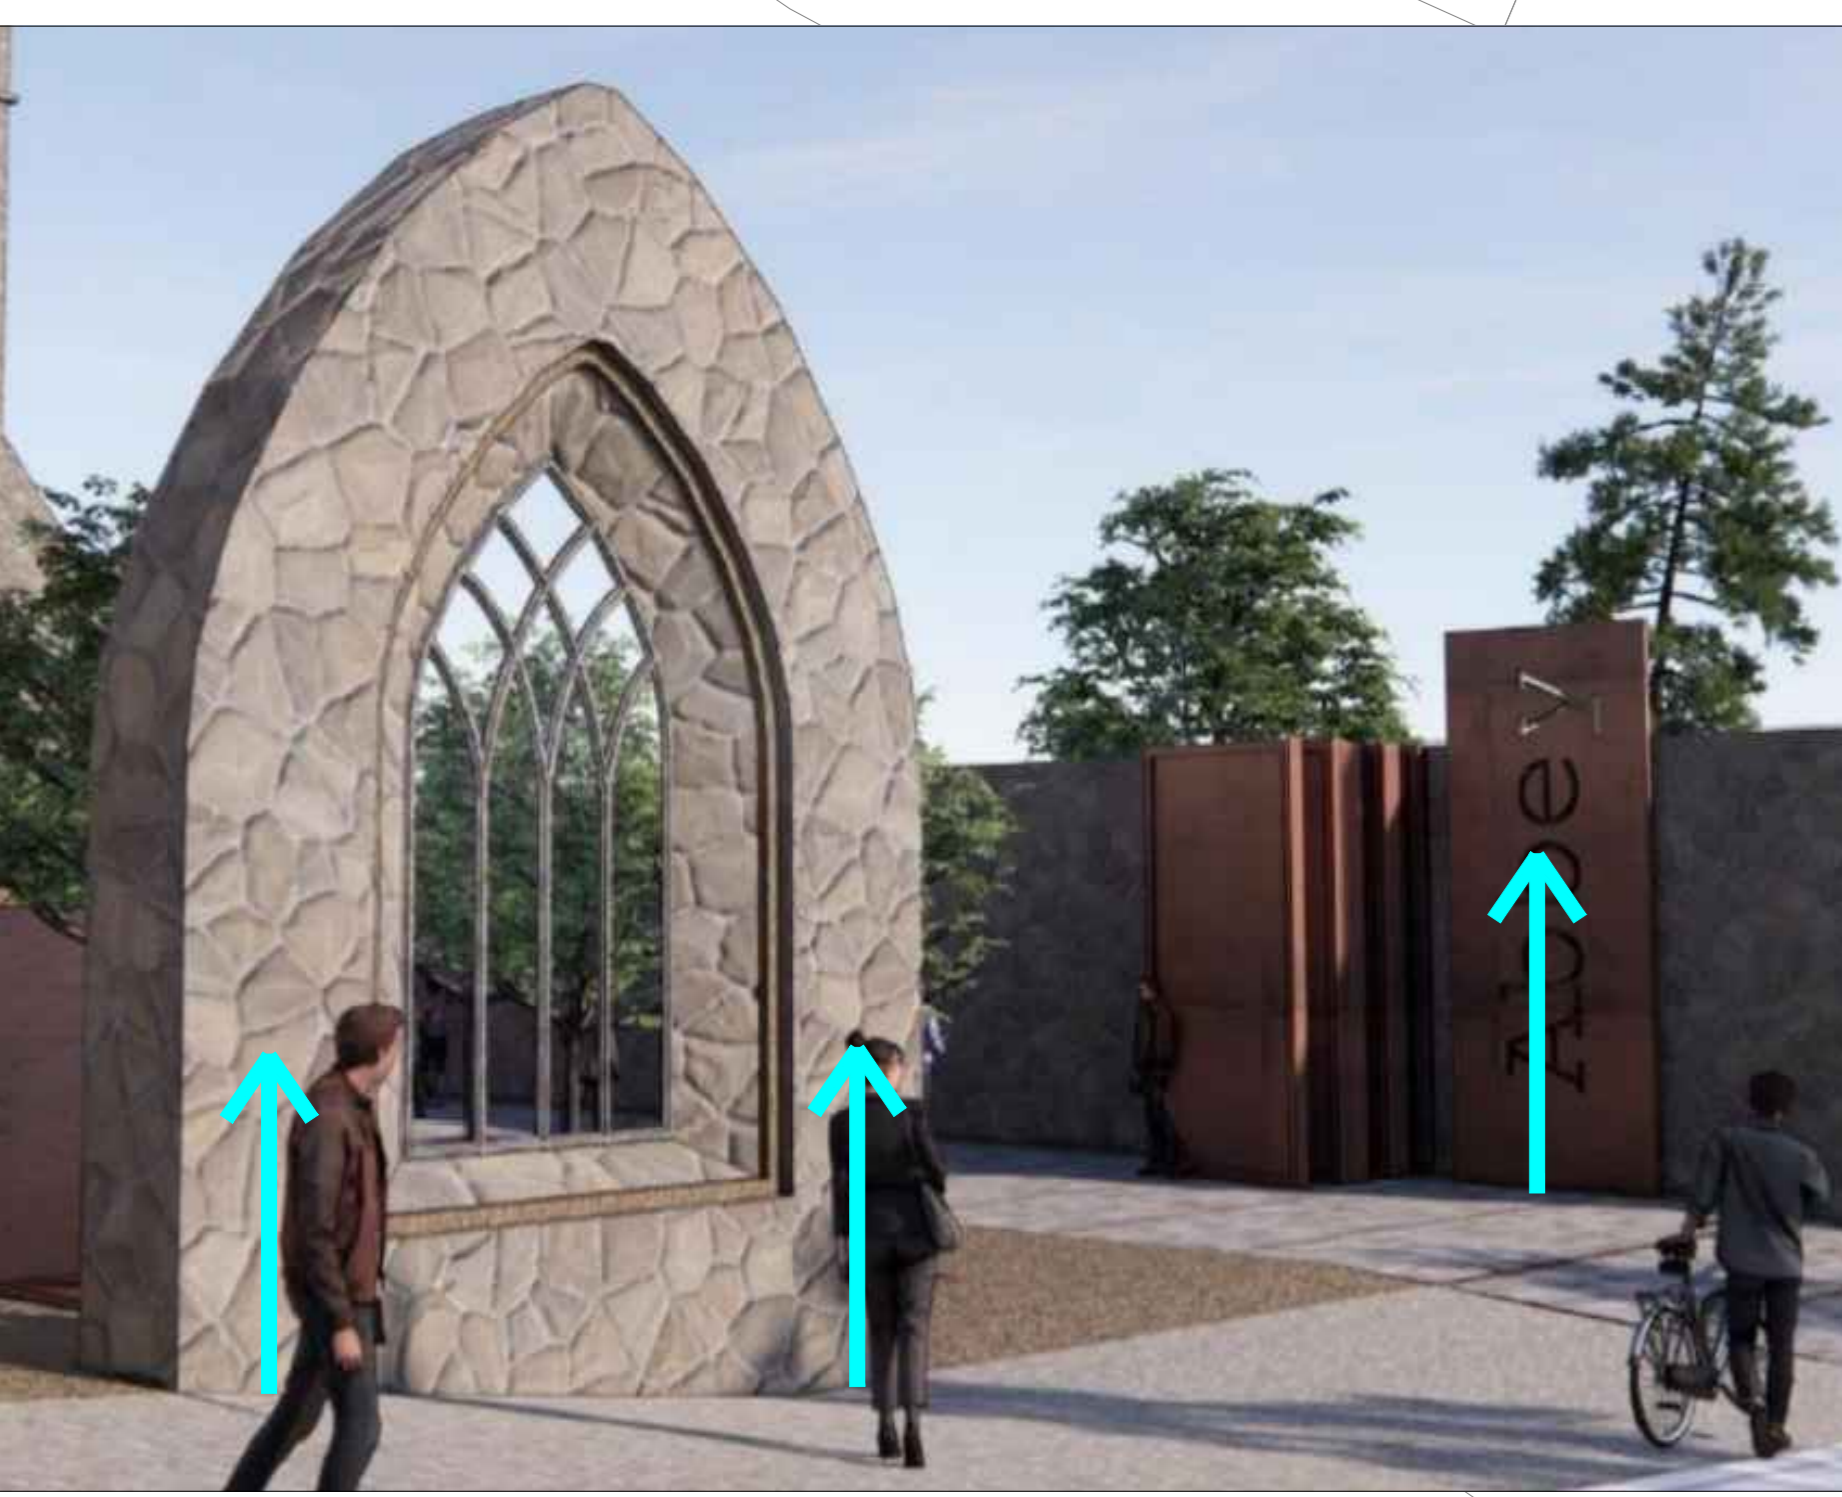


FEATURE LIGHTING - SCHREDER TERRA MIDI LED GROUND RECESSED UPLIGHTER AT FRONT OF ABBEY ARCH HIGHLIGHTING STONE FACE.

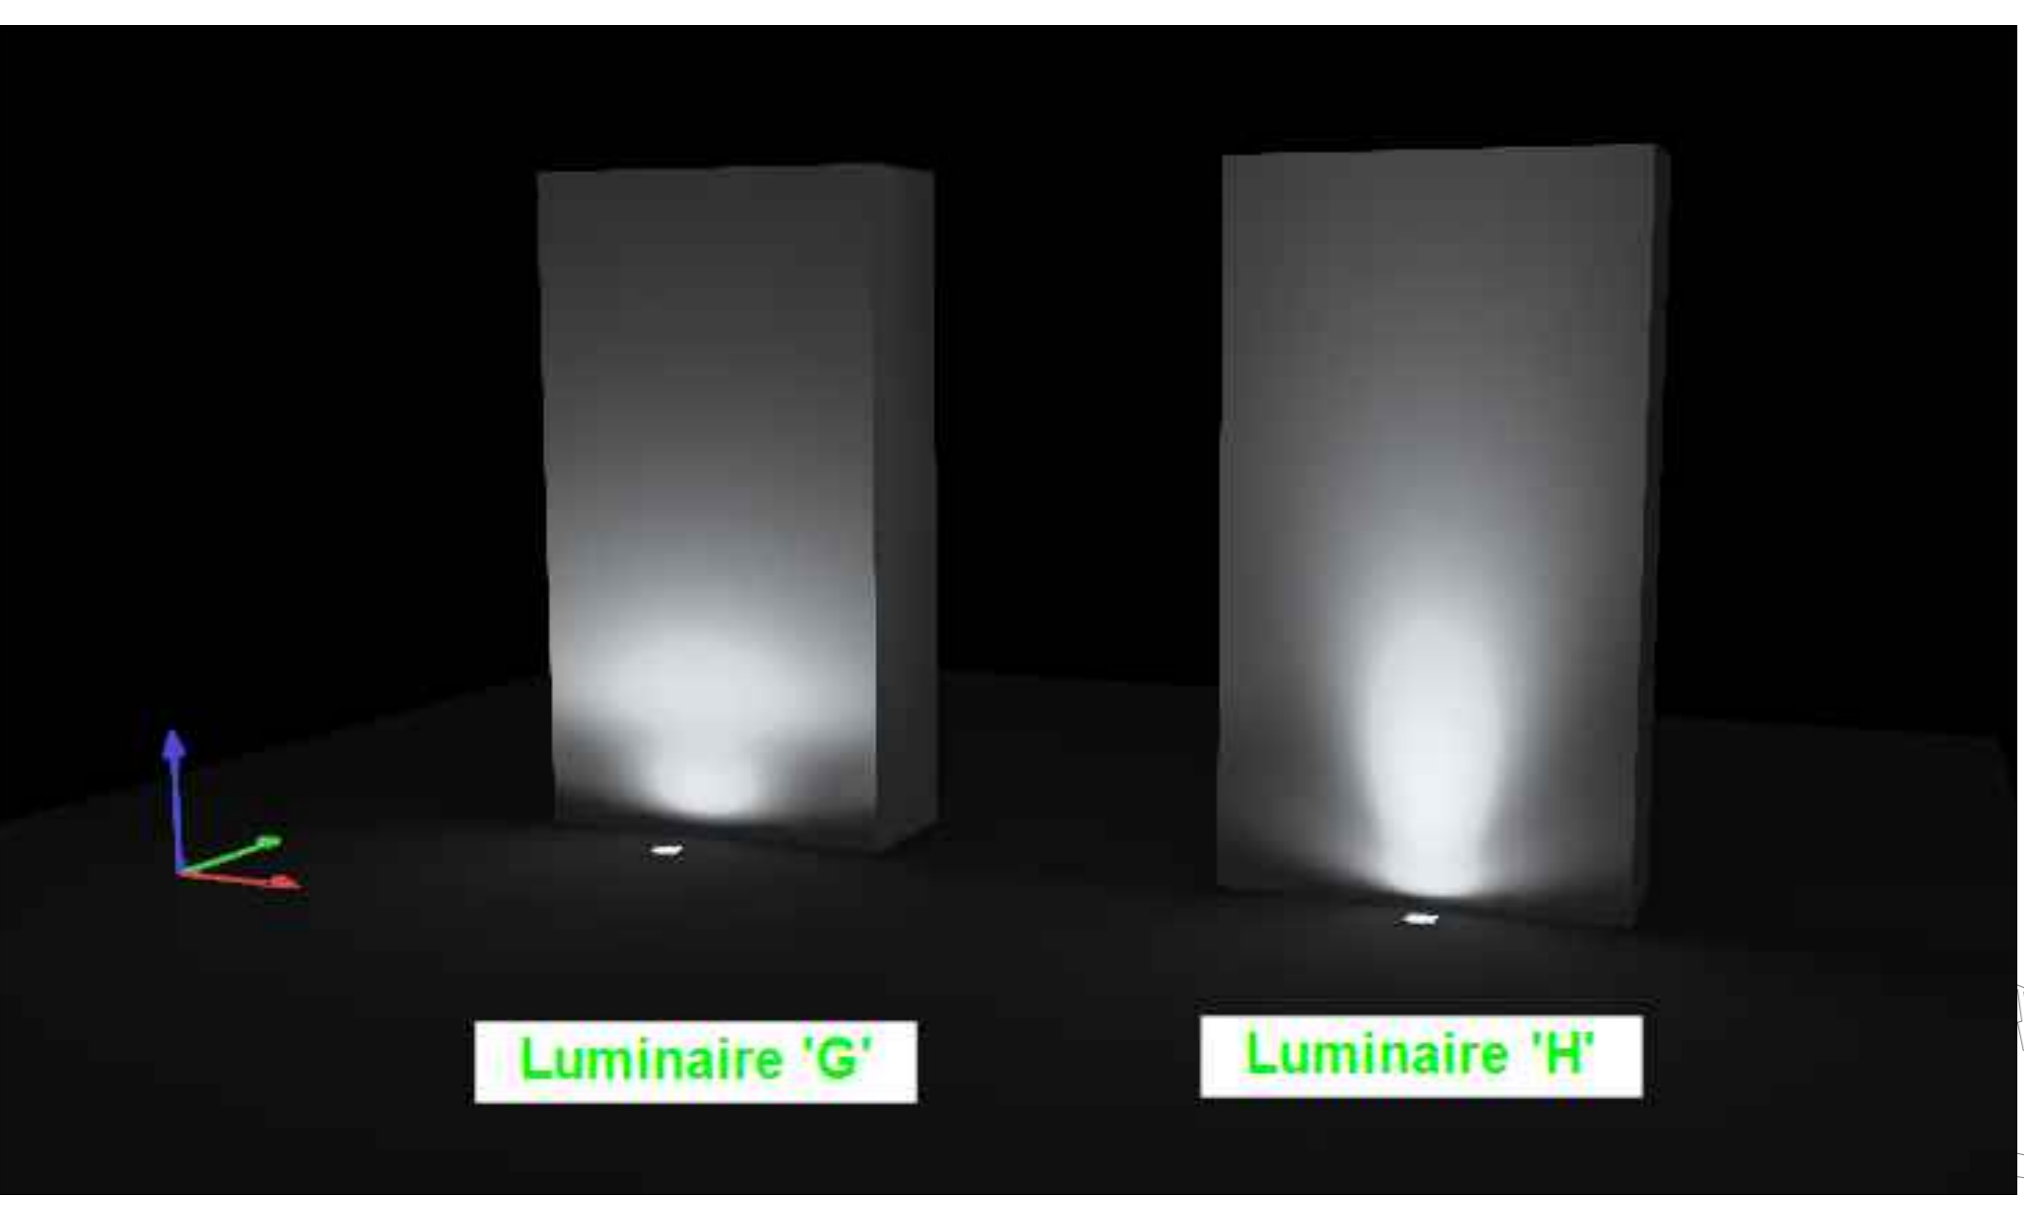


Luminaire 'G' Luminaire 'H'

LIGHTING EFFECT OF TYPE 'G' AND 'H' UPLIGHTERS

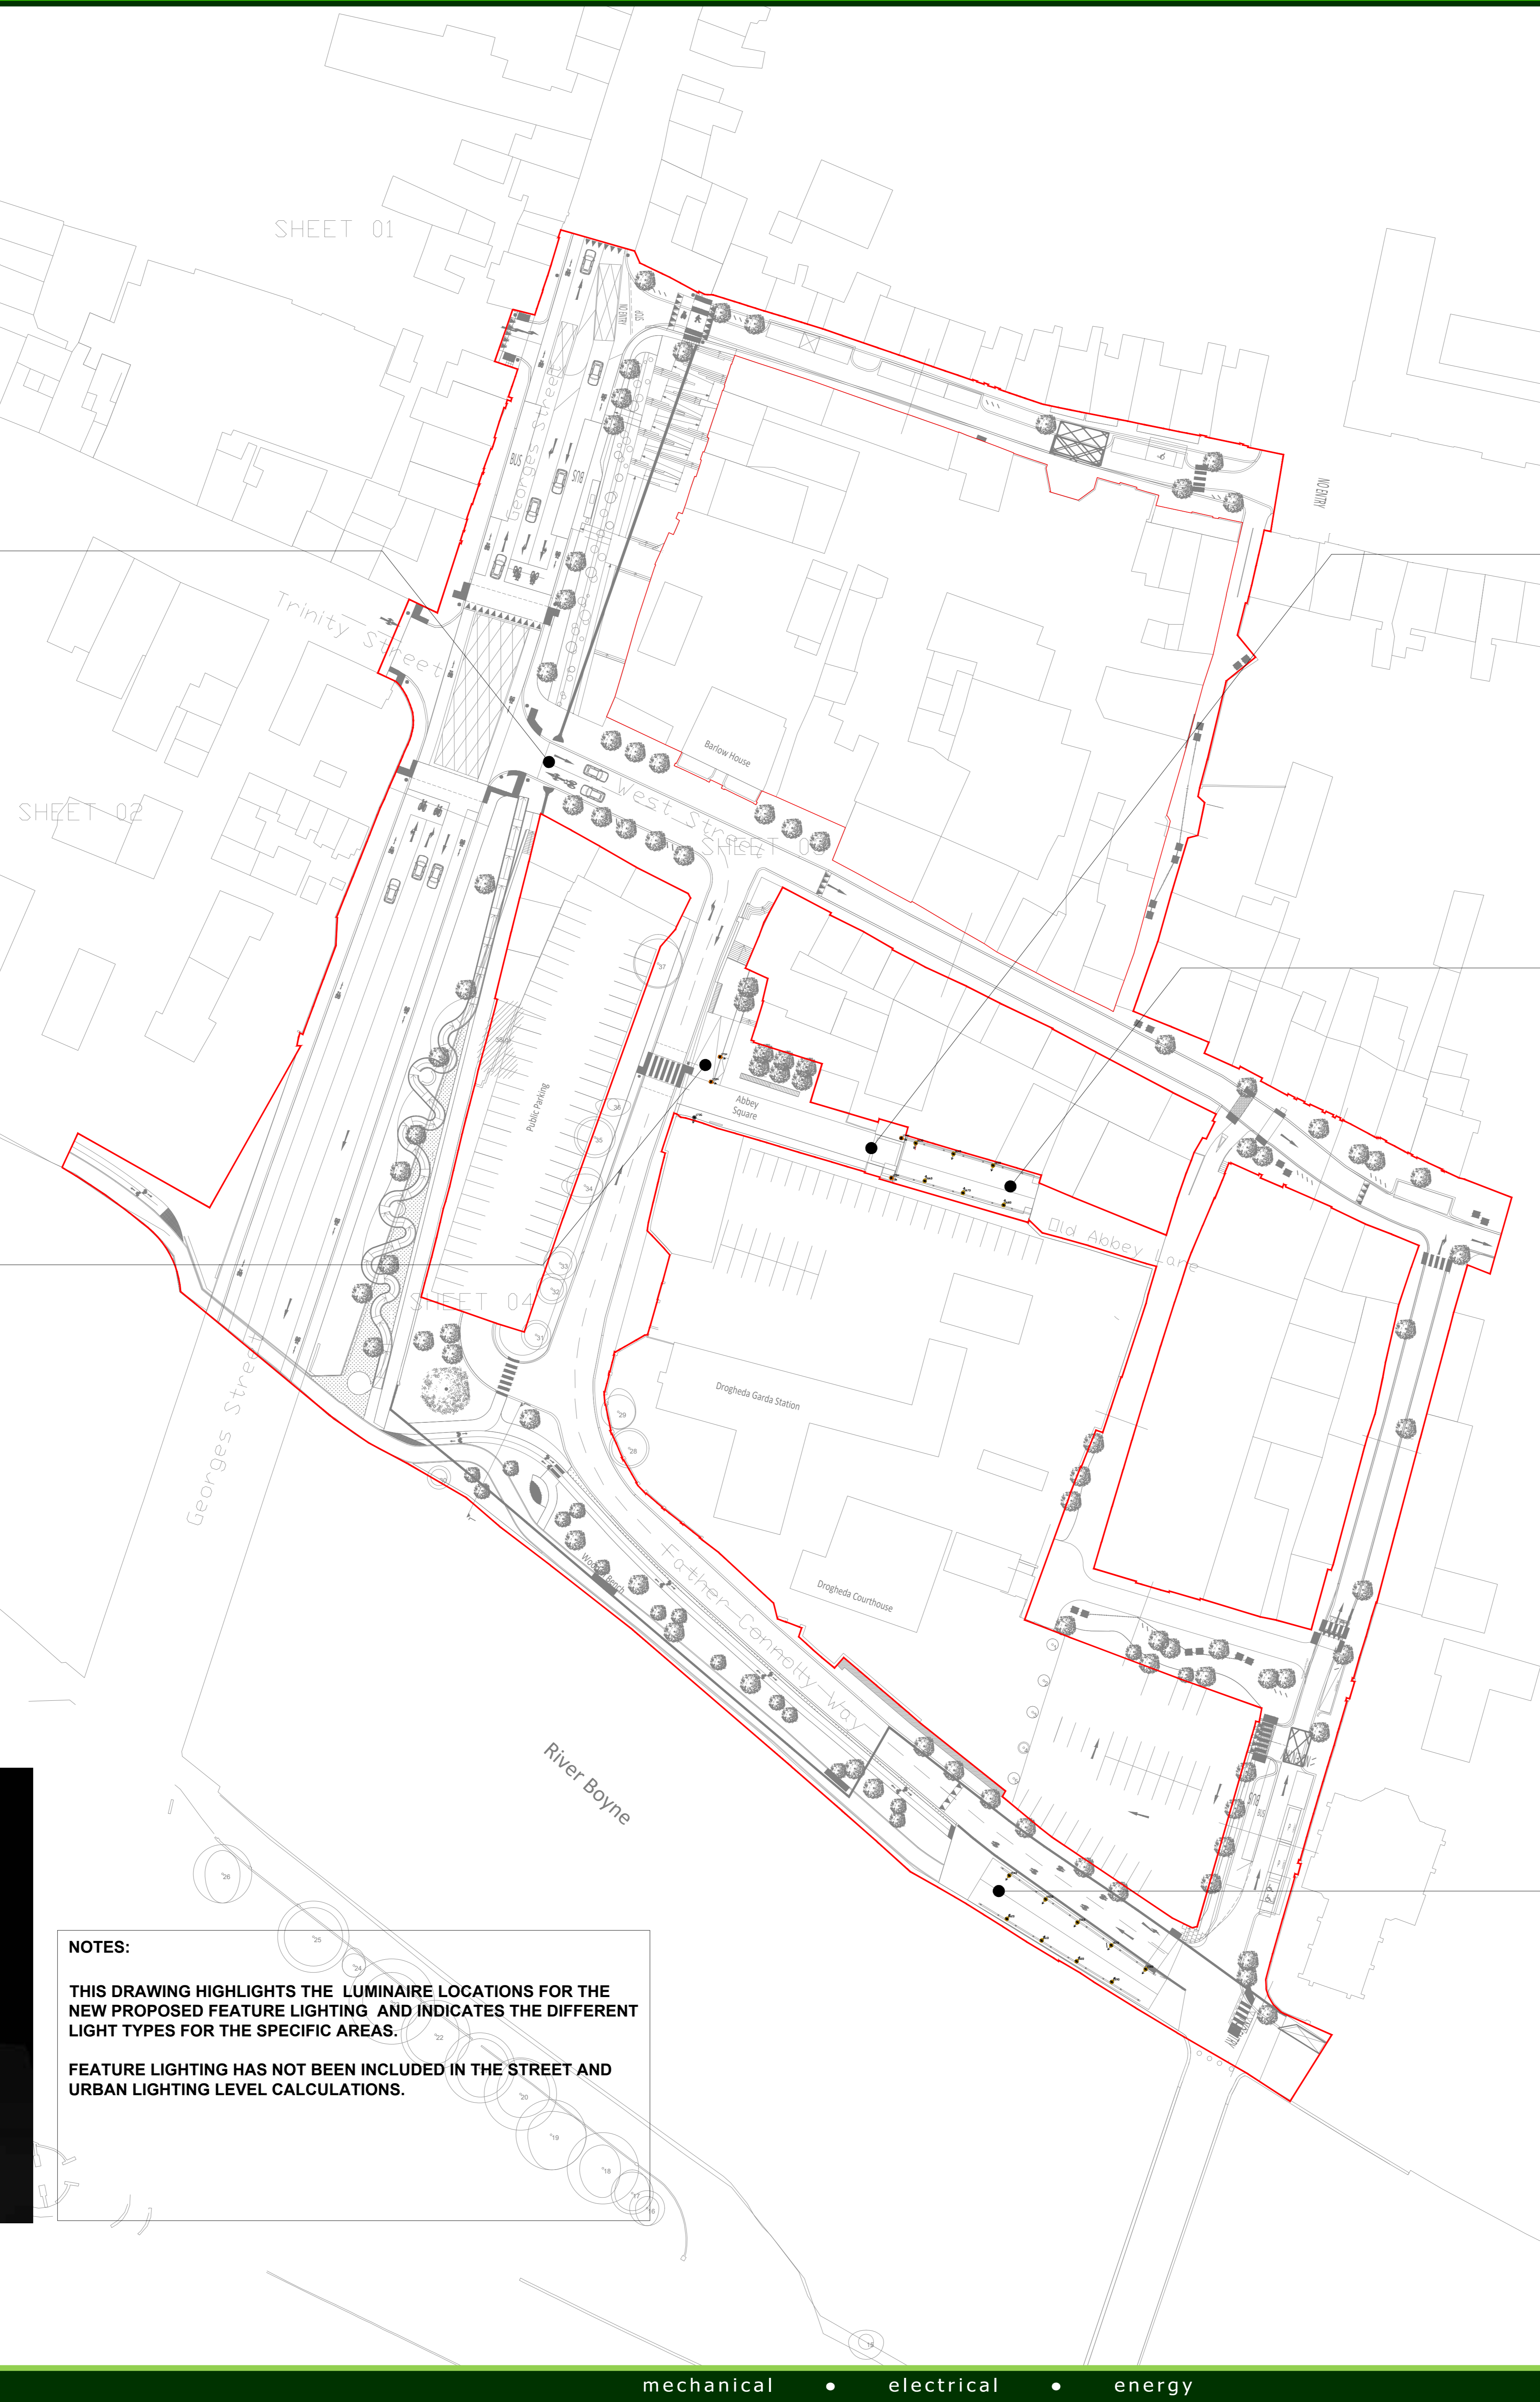

NOTES:
 THIS DRAWING HIGHLIGHTS THE LUMINAIRE LOCATIONS FOR THE NEW PROPOSED FEATURE LIGHTING AND INDICATES THE DIFFERENT LIGHT TYPES FOR THE SPECIFIC AREAS.
 FEATURE LIGHTING HAS NOT BEEN INCLUDED IN THE STREET AND URBAN LIGHTING LEVEL CALCULATIONS.

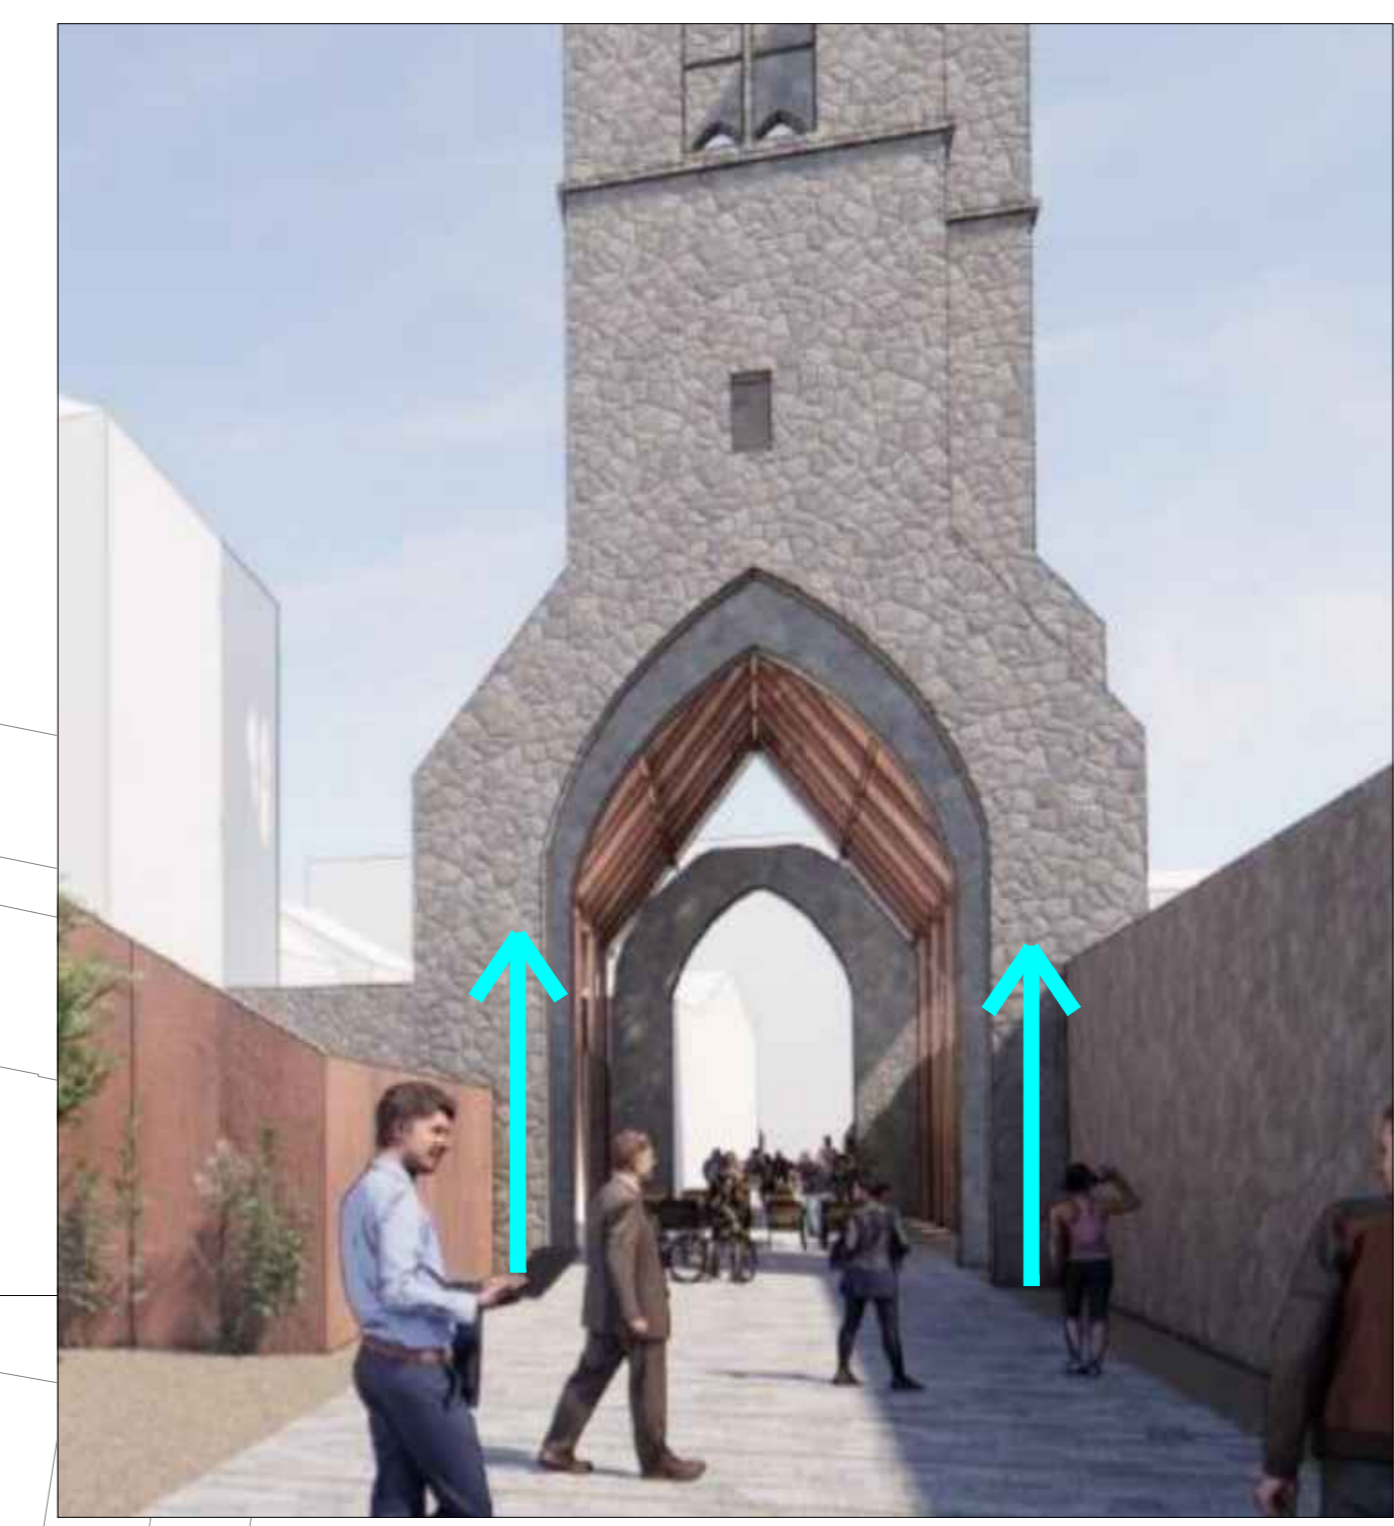

FEATURE LIGHTING - SCHREDER TERRA MIDI LED GROUND RECESSED UPLIGHTERS AT FRONT OF ABBEY TO HIGHLIGHT STONE FACE.



FEATURE LIGHTING - SCHREDER VALINTA LED SPOT LIGHT MOUNTED ON ABBEY ROOF SUPPORT STRUCTURE TO HIGHLIGHT THE EAVES AND INTERNAL SPACE. EAVES TO BE ILLUMINATED BY PHOTOCELL. DOWNWARD SPOTS TO HAVE LIGHTING CONTROL SWITCH FOR WHEN SPACE IS USED FOR EVENTS.



FEATURE LIGHTING - SCHREDER VALINTA LED SPOT LIGHT MOUNTED ON RIVER FRONT ROOF SUPPORT STRUCTURE TO HIGHLIGHT THE EAVES AND INTERNAL SPACE. EAVES TO BE ILLUMINATED BY PHOTOCELL. DOWNWARD SPOTS TO HAVE LIGHTING CONTROL SWITCH FOR WHEN SPACE IS USED FOR EVENTS.

rev	date	description
P04	NOV. 23	FOR PLANNING
P03	OCT. 23	FOR PLANNING
P02	OCT. 23	FOR PLANNING
P01	MAY. 23	FOR PLANNING



WESTGATE PUBLIC LIGHTING SCHEME
 LOUTH COUNTY COUNCIL



drawn by	checked by	approved by
WS	WS	CC

DATE: FEB. '23 SCALE: 1:500@A0