



Appendix 12I

Figure 12-14 Cumulative ZTV (Hub Height)

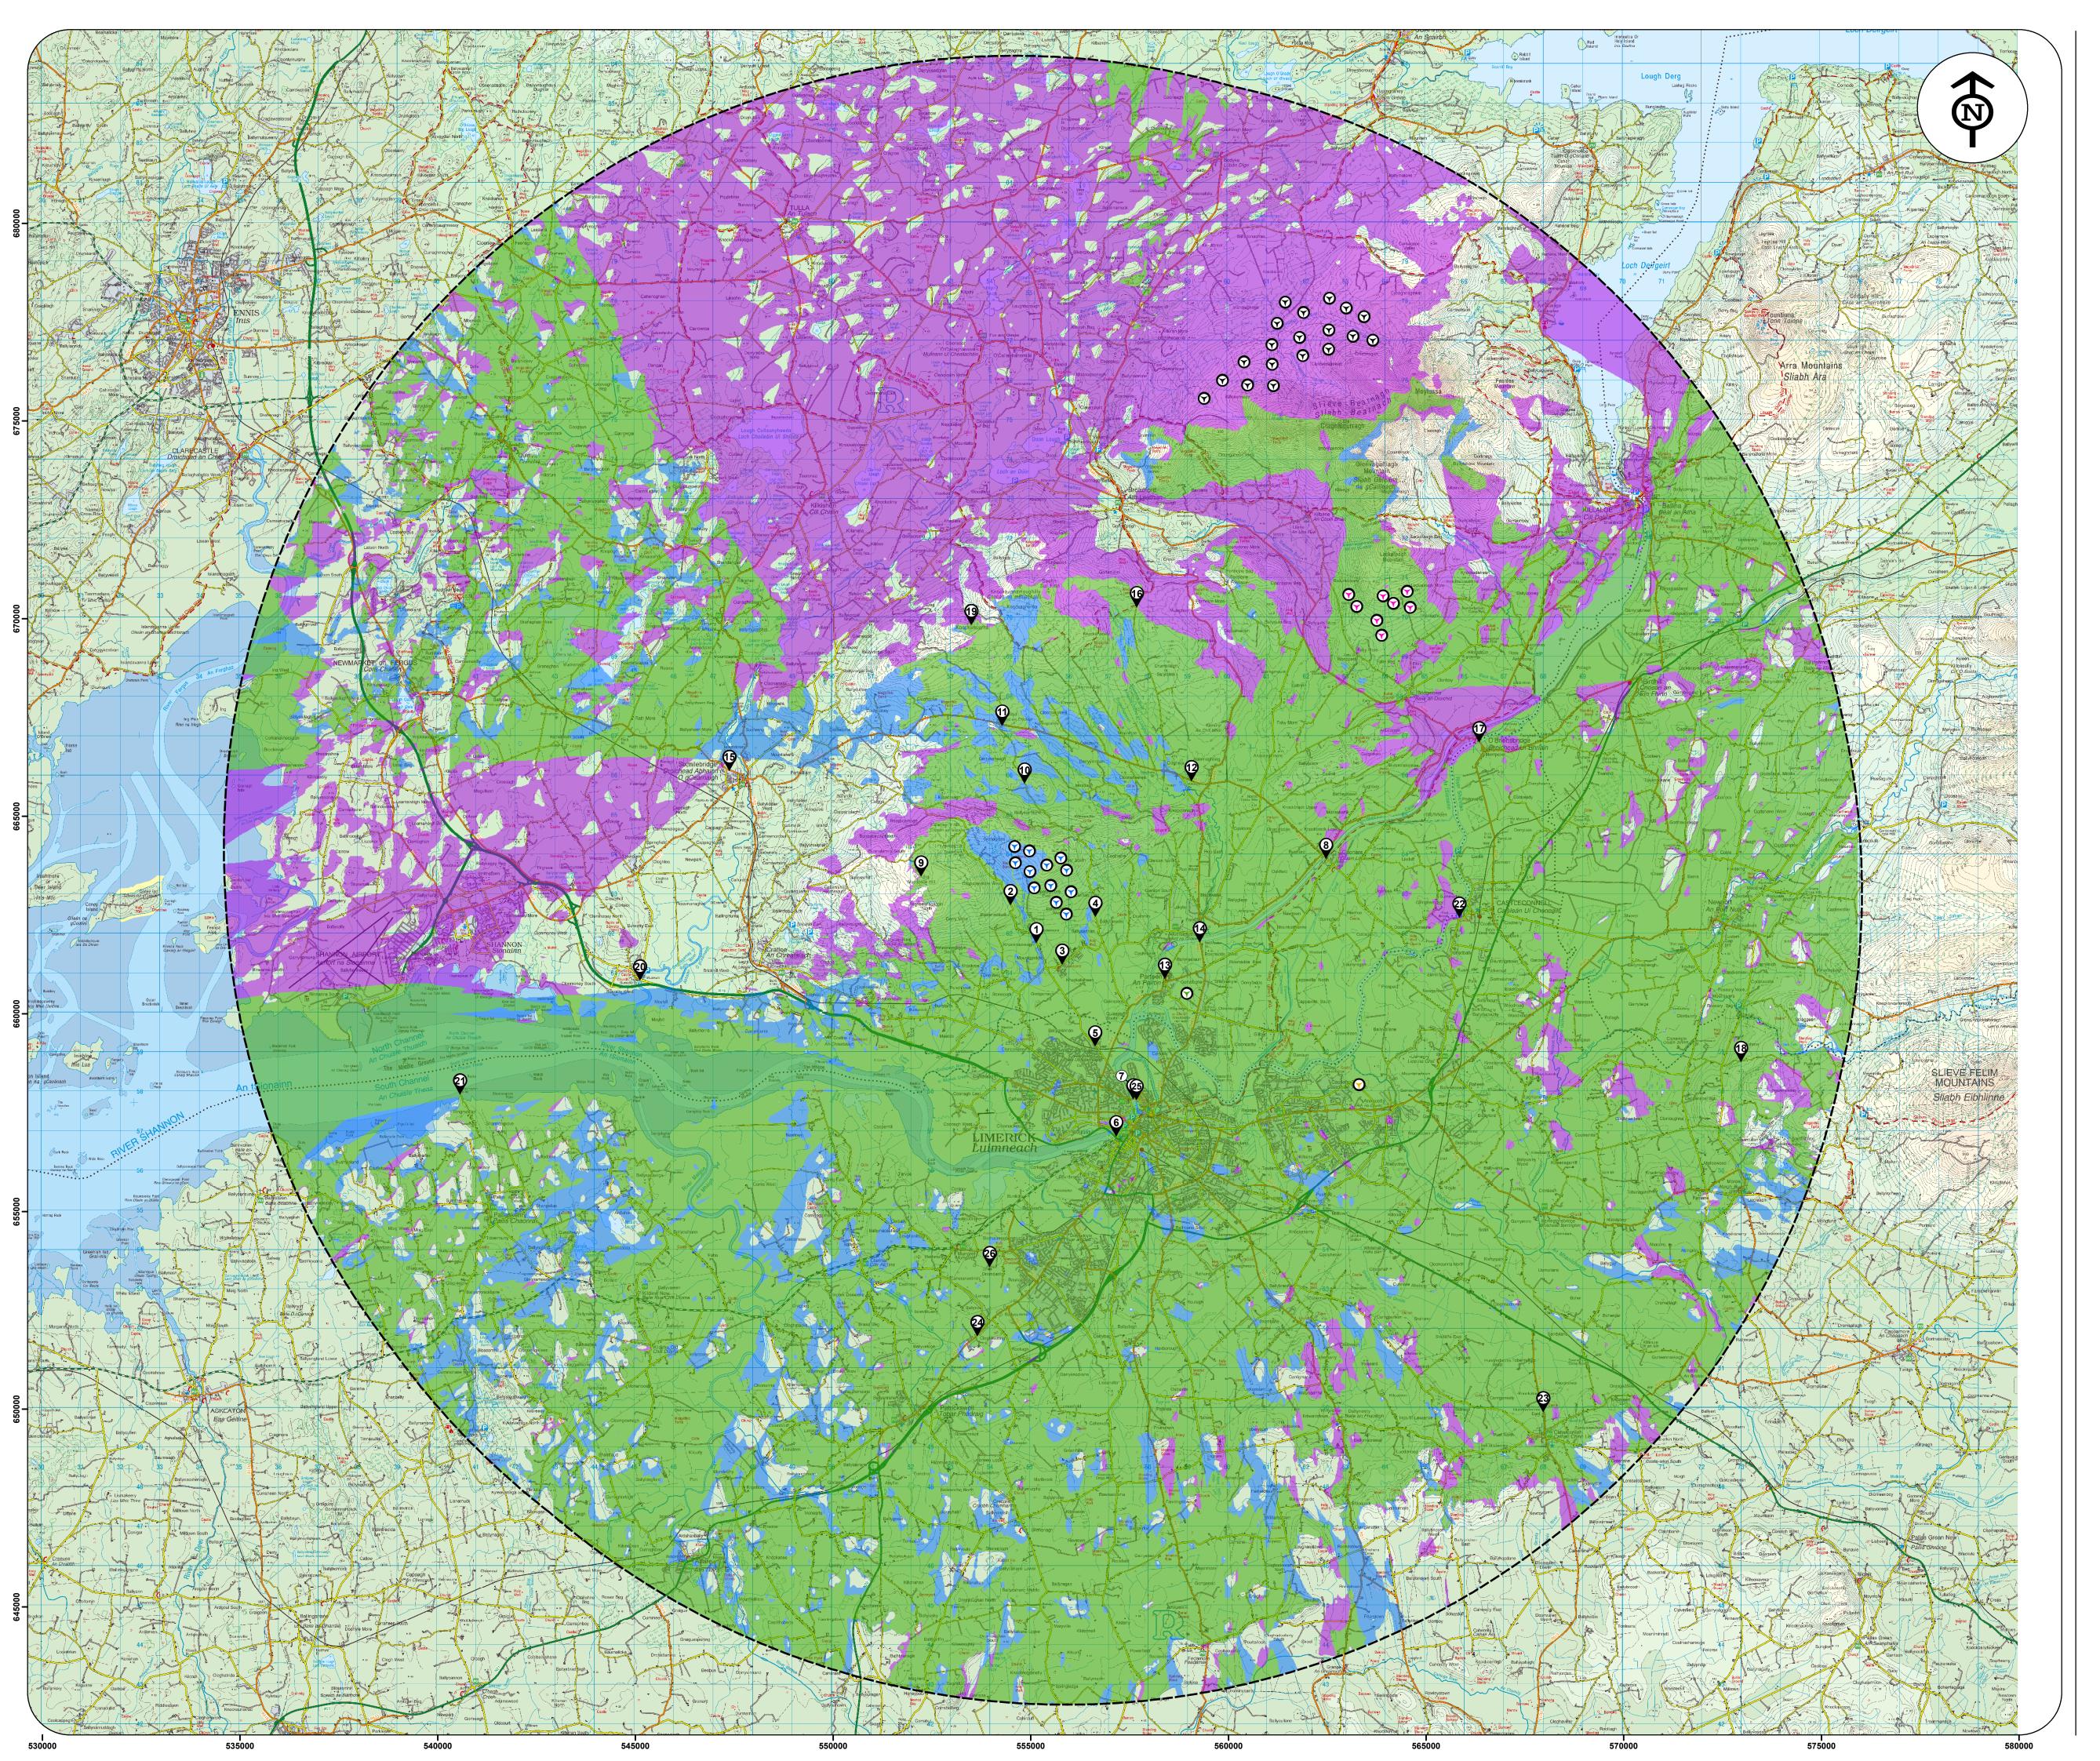

Zone of Theoretical Visibility (ZTV) Map indicating areas with a theoretical view of the proposed Ballycar turbines in addition to all other permitted and operational wind farms within the study area

Calculated to Hub Height

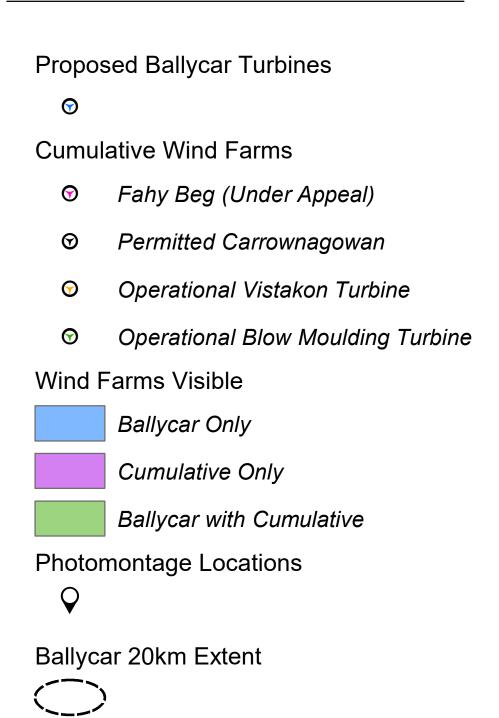



12th Dec 2023

Scale when printed at A1 Size = 1:75,000

1 centimeter = 750 meters

Notes:

- Theoretical visibility is based on an observer being able to see at least a full turbine blade.
- Theoretical visibility is based on an observer eye level of 2m above ground level.
- Calculation does not account for screening due to vegetation, forestry, buildings or any other similar forms of screening.
- Calculation has been run using Ordnance Survey 10m DTM height data.
- Earth curvature and light refraction has been included in this calculation.

inno**vision**

innovision.ie