



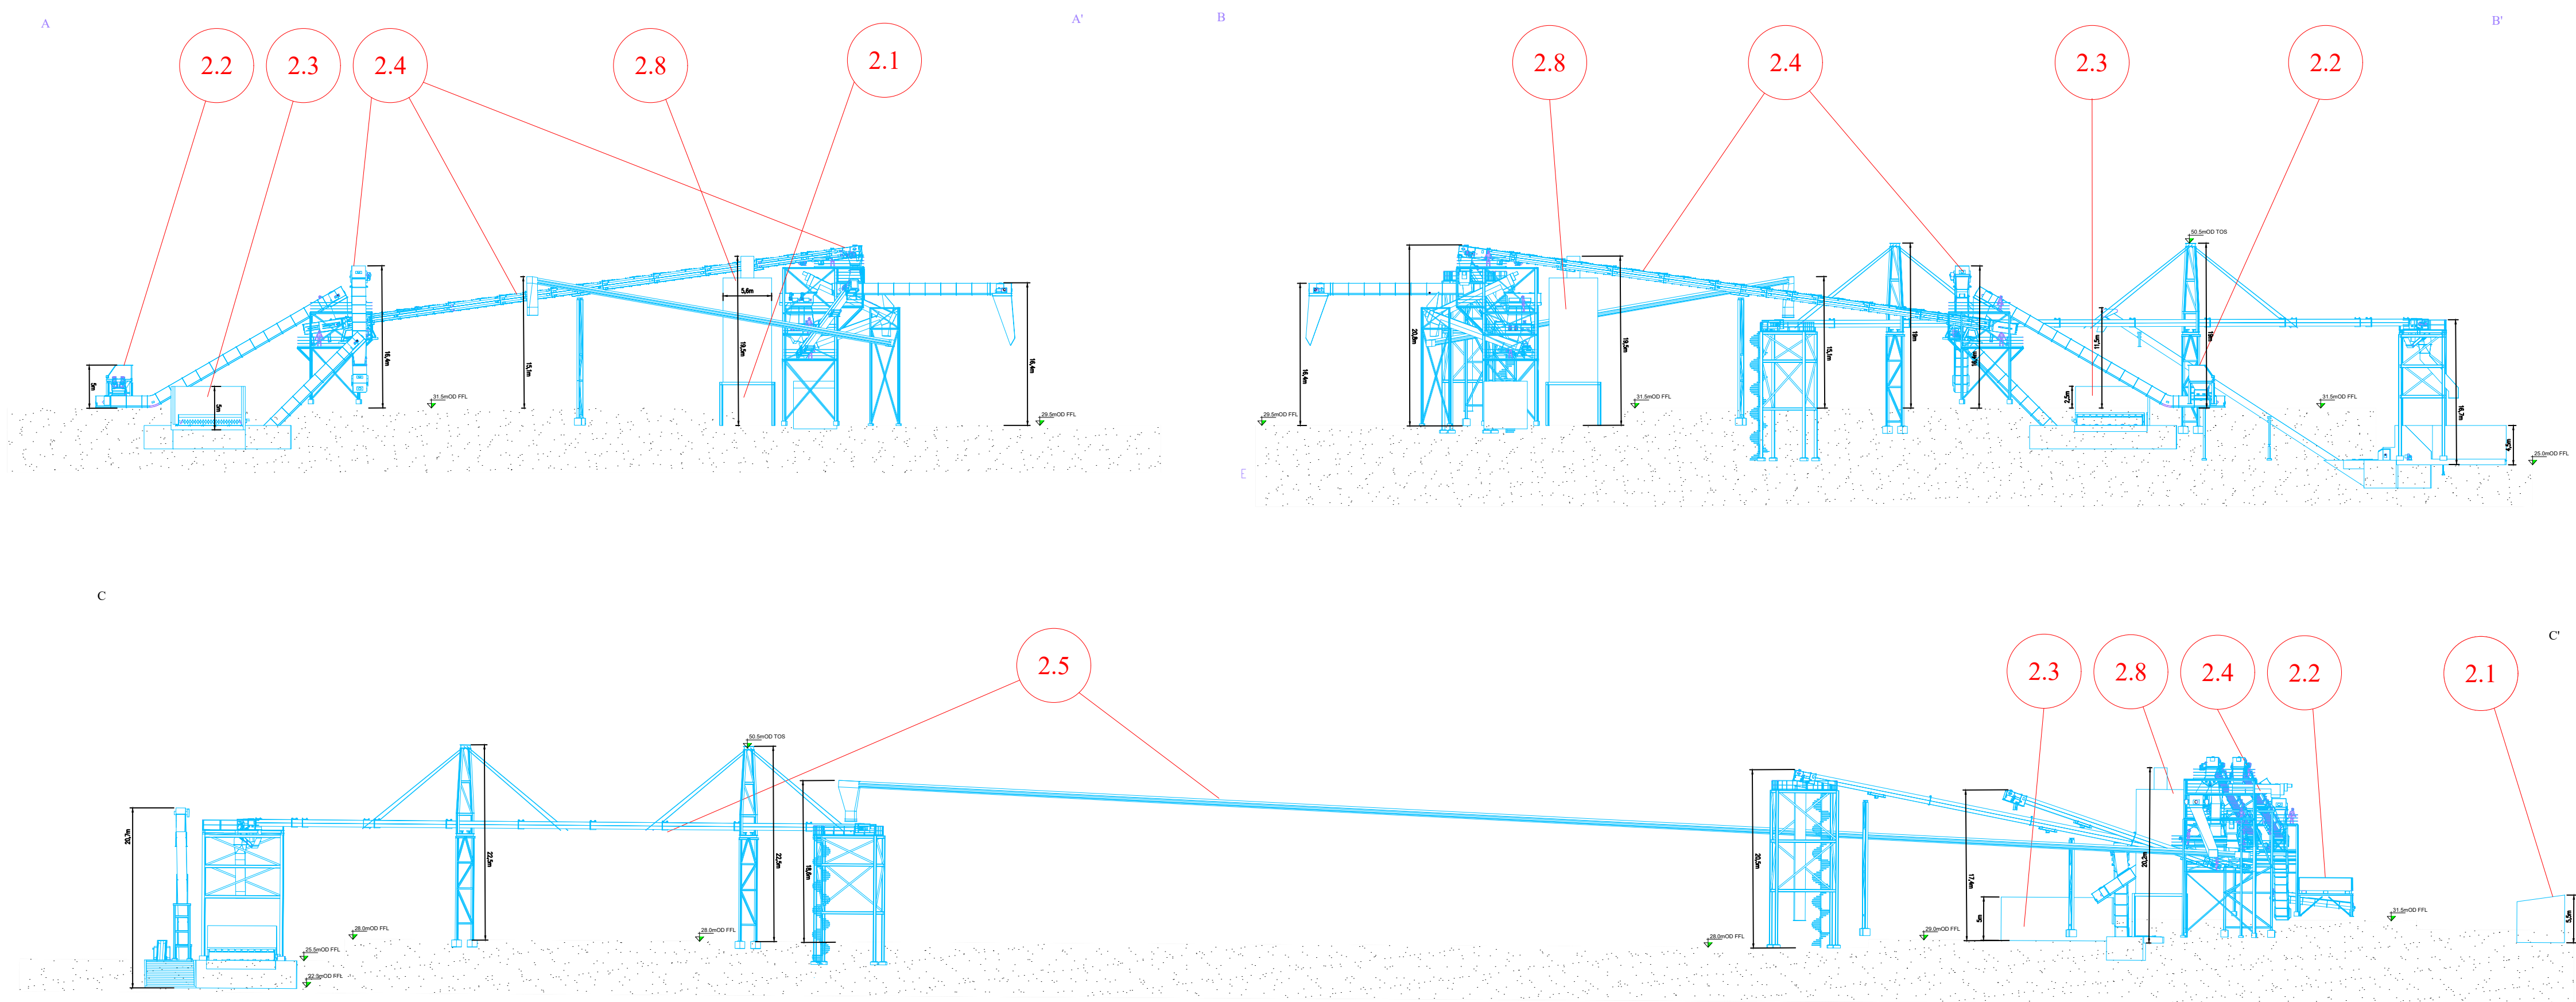

DEVELOPMENT AREA 1

- 2.1 FUEL RECEPTION UNITS
- 2.2 FUEL INFEED HOPPER
- 2.3 WALKING FLOOR INFEED SYSTEM
- 2.4 CONVEYING SYSTEMS #1
- 2.5 CONVEYING SYSTEM #2 (to Line 1 Energy Plant)
- 2.6 CONVEYING SYSTEM #2 (to Line 2 Energy Plant)
- 2.7 PNEUMATIC (DRY FUEL) SYSTEM
- 2.8 EDGE TRIM SILO

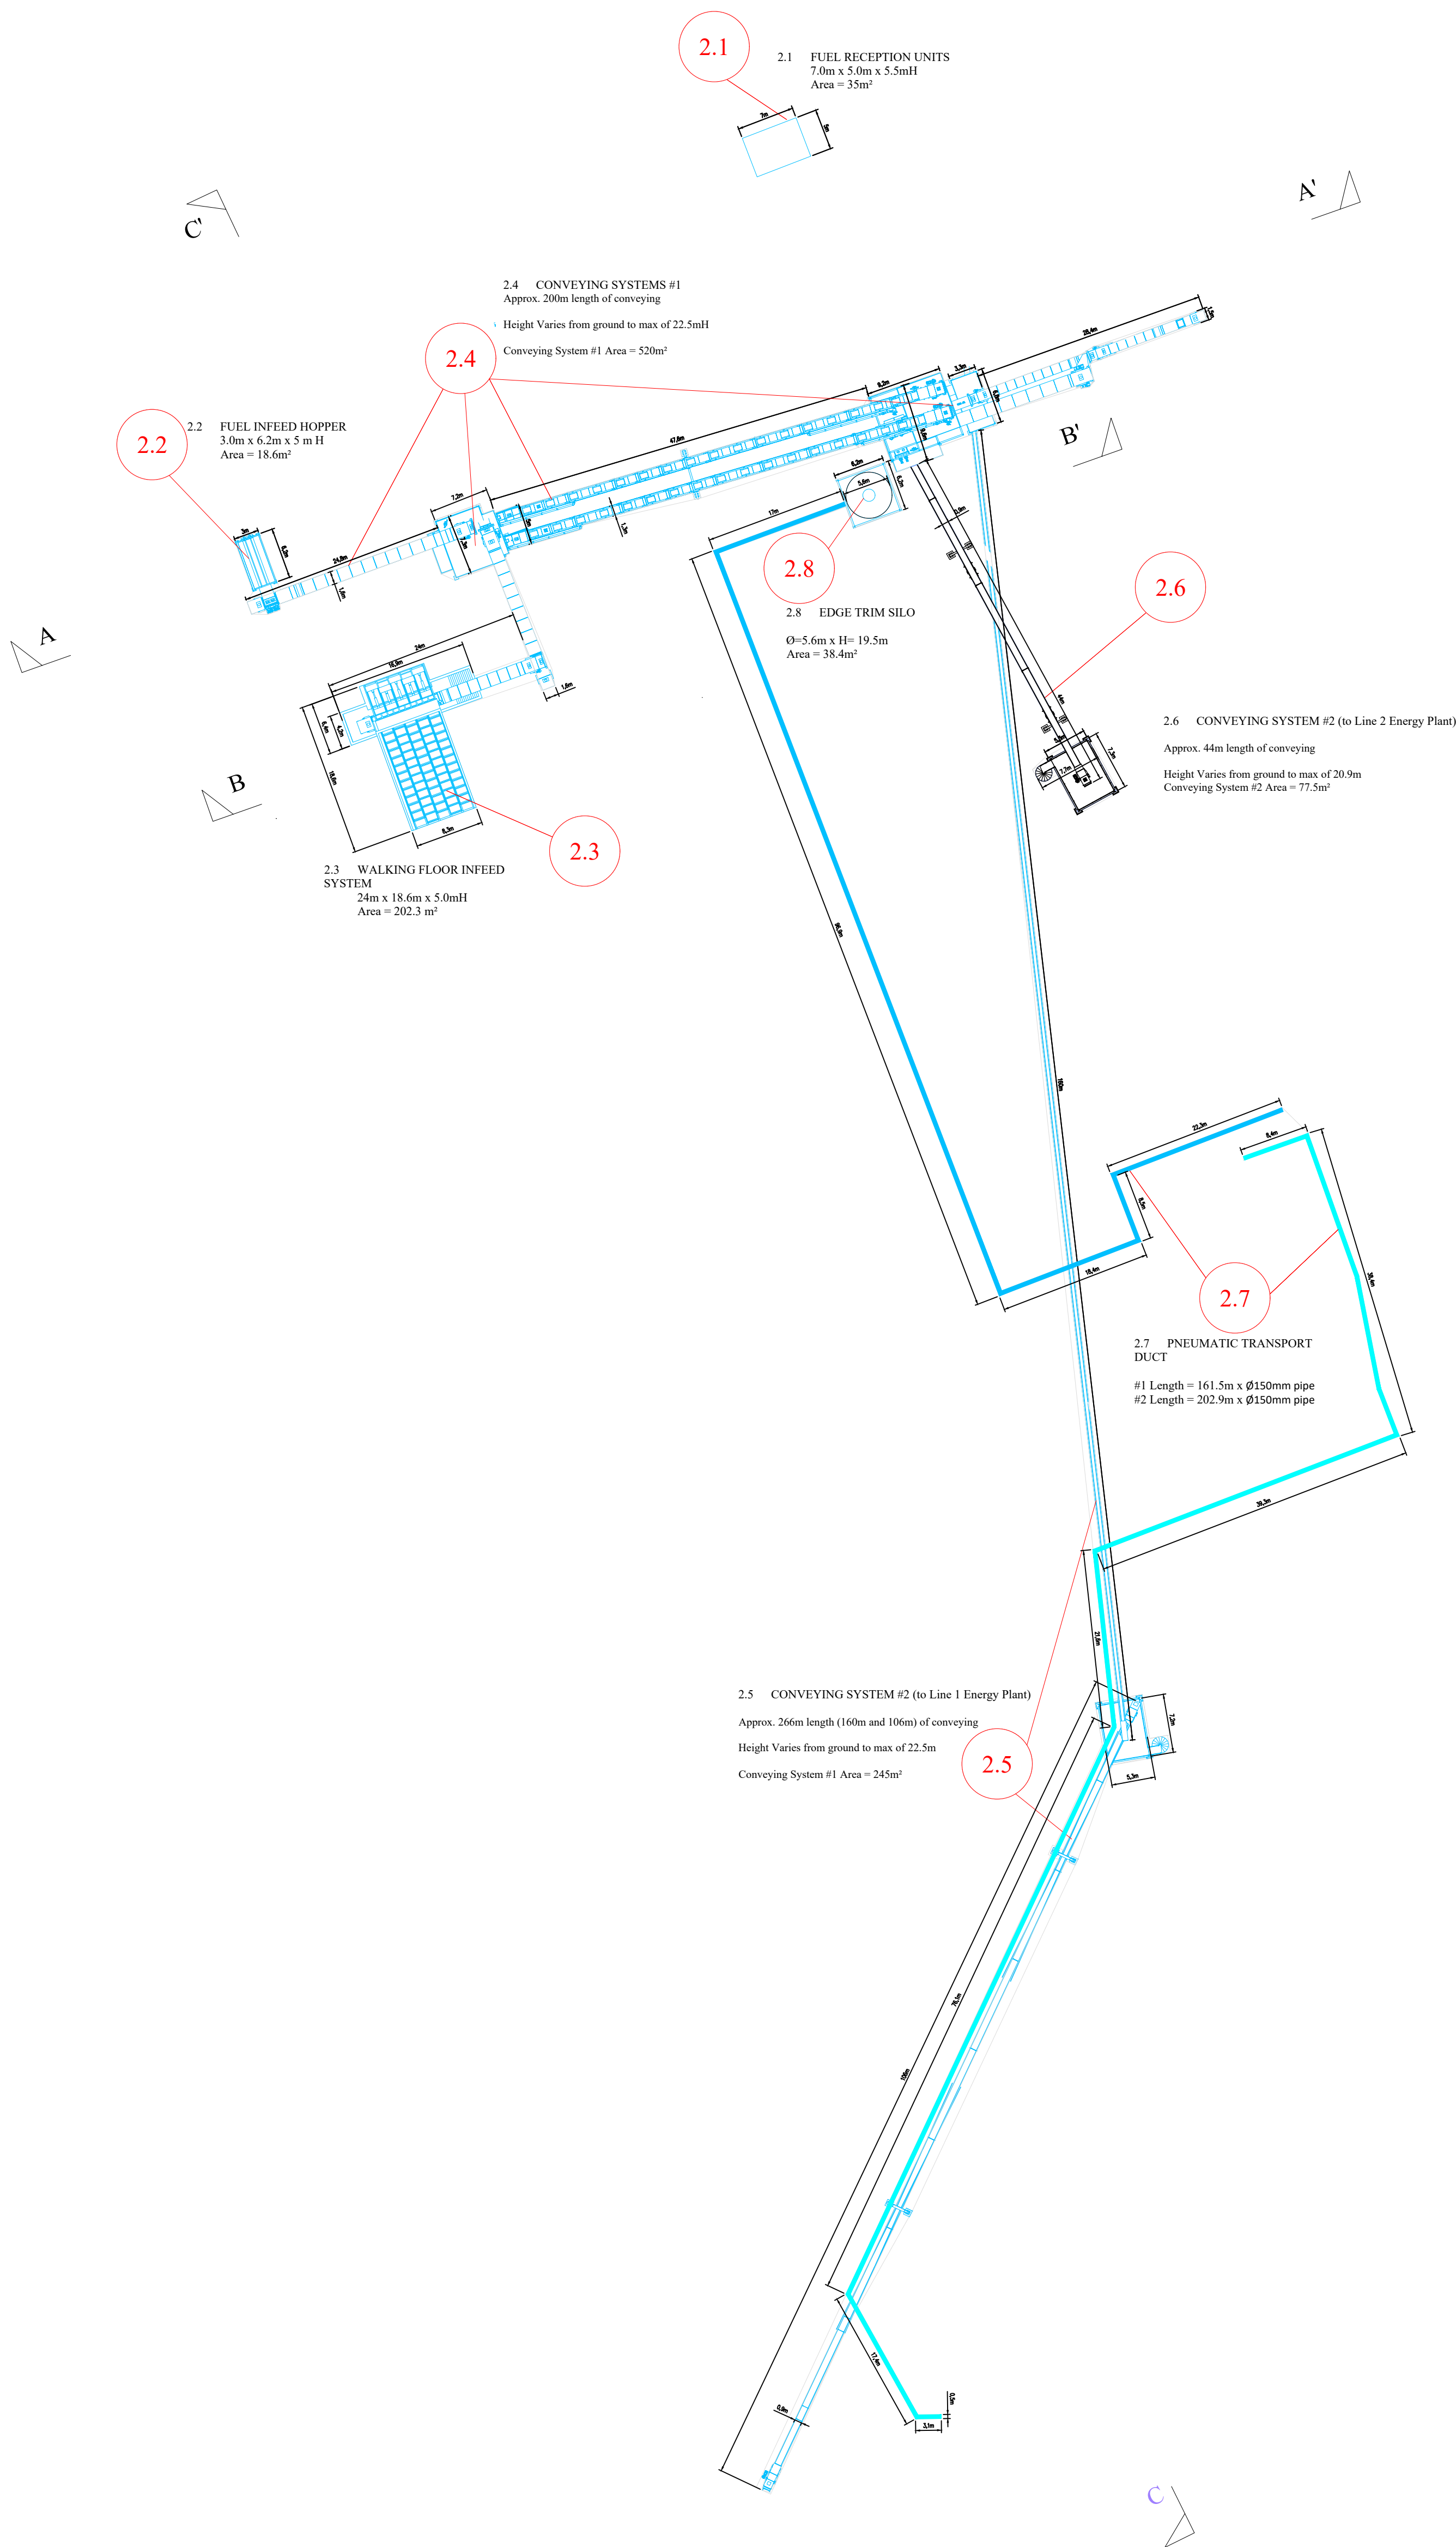

-GENERAL NOTES-

1. This drawing is not to be scaled.
2. Figured dimensions only are to be taken from this drawing.
3. All setting out dimensions are to be checked and confirmed on site prior to commencement of work.
4. Any discrepancies encountered to be brought to the attention Medite Europe DAC without delay.
5. For Planning Purposes Only

- NOTES-

PROPOSED DEVELOPMENT

DEVELOPMENT AREA 1

- 2.1 FUEL RECEPTION UNITS
- 2.2 FUEL INFEED HOPPER
- 2.3 WALKING FLOOR INFEED SYSTEM
- 2.4 CONVEYING SYSTEMS #1
- 2.5 CONVEYING SYSTEM #2 (to Line 1 Energy Plant)
- 2.6 CONVEYING SYSTEM #2 (to Line 2 Energy Plant)
- 2.7 PNEUMATIC (DRY FUEL) SYSTEM
- 2.8 EDGE TRIM SILO

STAGE	REV	REVISION NOTE	DATE	INTL
Project Title		Replacement of Existing Energy Systems		
Project Code		Medite Europe DAC Rabat, Morocco, Casablanca, Morocco, Tangier, Morocco www.medite.com		
Title		Development Area 1 Plan, Elevations and Sections		
Machine Name				
01	00	700	000	00
Site	Plant	Process	Machine	Sub-Machine
700				
Scale 1:500 @A0	Date	Drawn By	Approval By	
47.45.00164	29/09/2023	S Murphy	M O'Sullivan	
Drawing Number	ABP-311991-21.PL15			Rev 01