


ELEVATION B

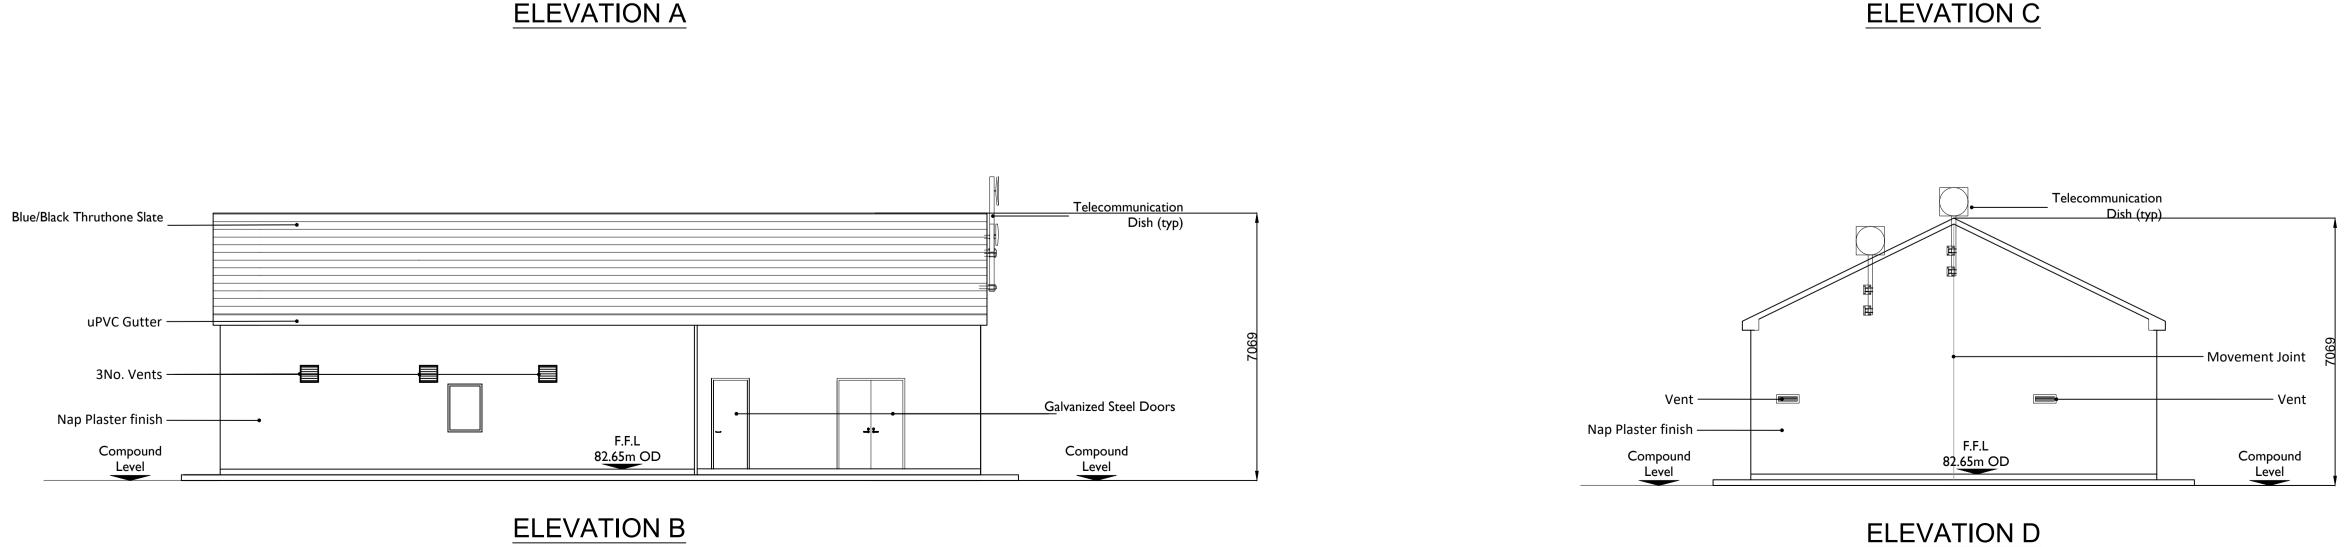

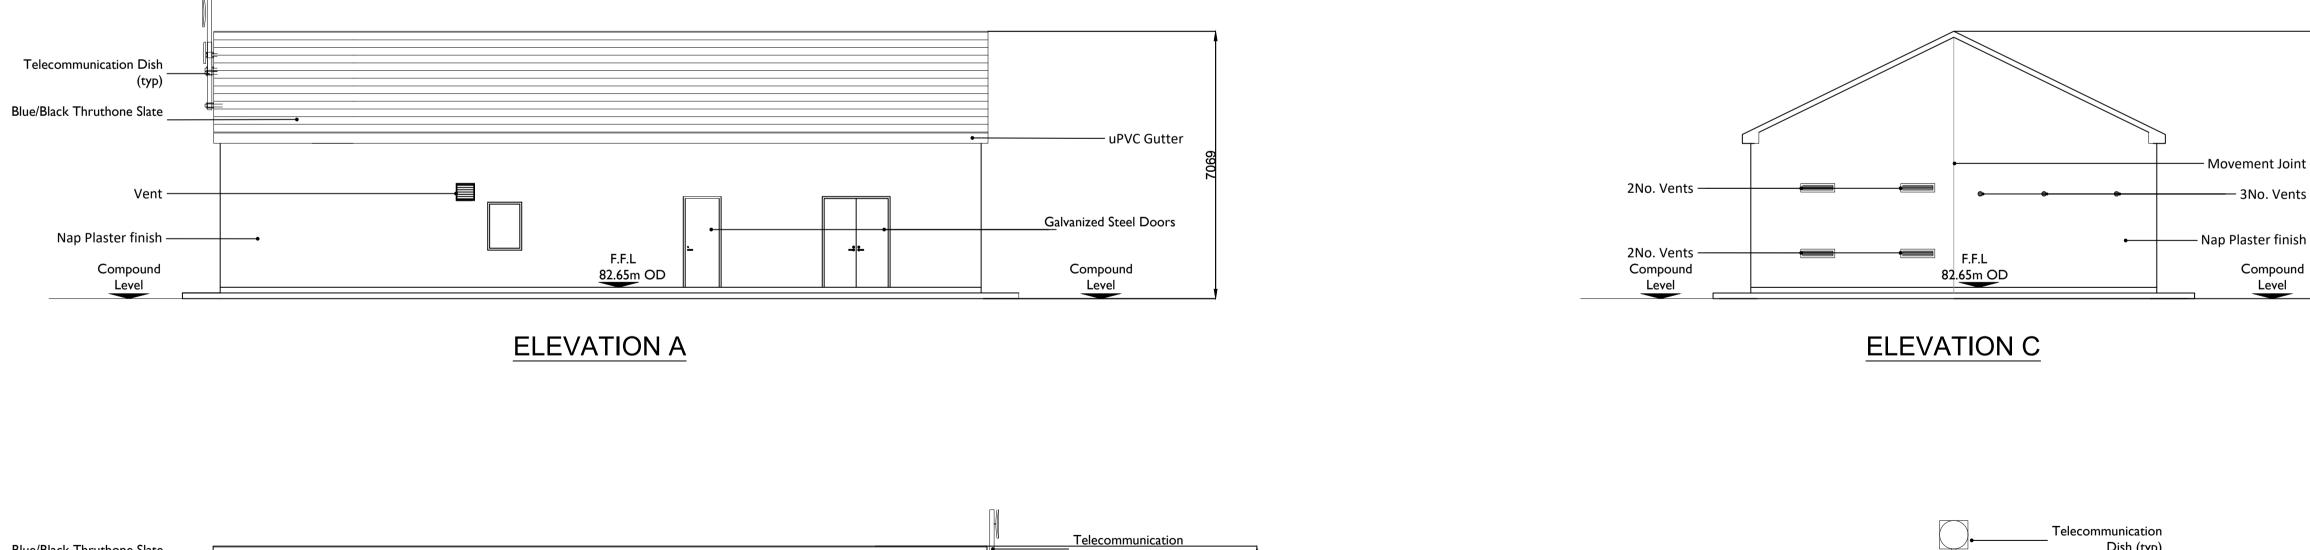

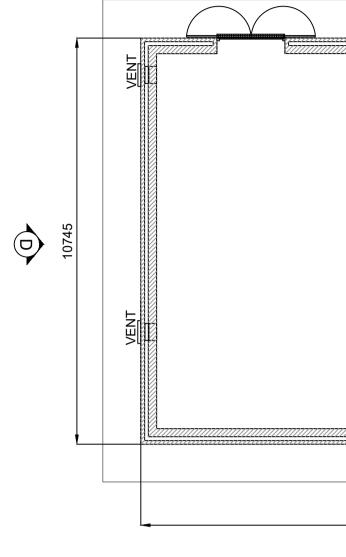


B VENŢ VENT FFL 82.65m OD \mathbf{O} CONTROL ROOM VFN 20145

PLAN VIEW

Notes:

- 1. MEASUREMENTS SHOWN ARE IN MM, UNLESS INDICATED OTHERWISE
- 2. DRAWING FOR PLANNING PURPOSES ONLY
- 3. WHERE DRAWINGS ARE NOT SCALED. FIGURED DIMENSIONS ARE TO BE USED ONLY
- 4. ALL BUILDING MATERIALS ARE TO BE APPROVED BY THE DESIGN AND ASSIGNED CERTIFIER AND SHALL BE IN ACCORDANCE WITH REGULATIONS AS WELL SPECIFICATIONS

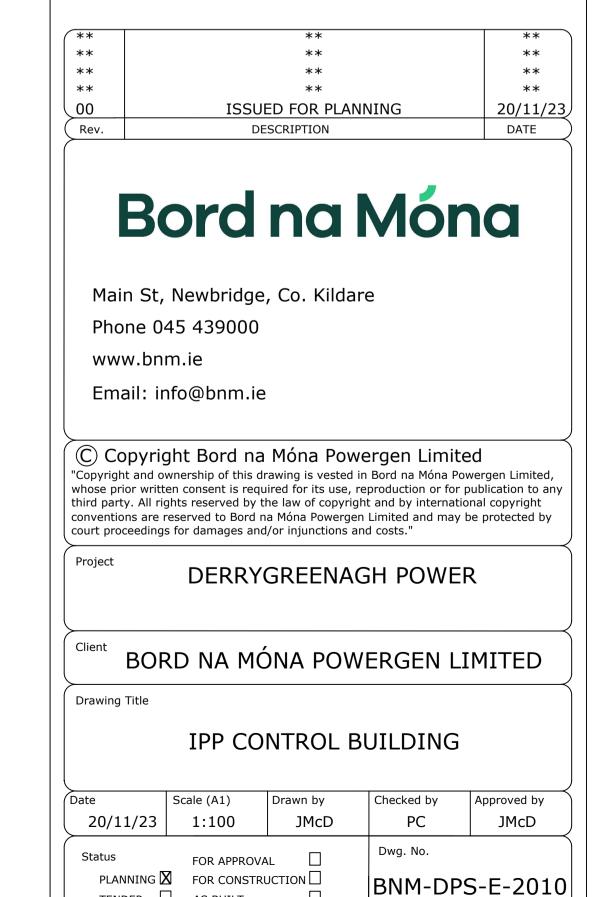

TENDER 🗌 AS BUILT