


RECEIVED: 14/08/2023

**LEGEND:**

SITE BOUNDARY	
PROPOSED BARRIER	
PROPOSED BRIDGE PARAPET	

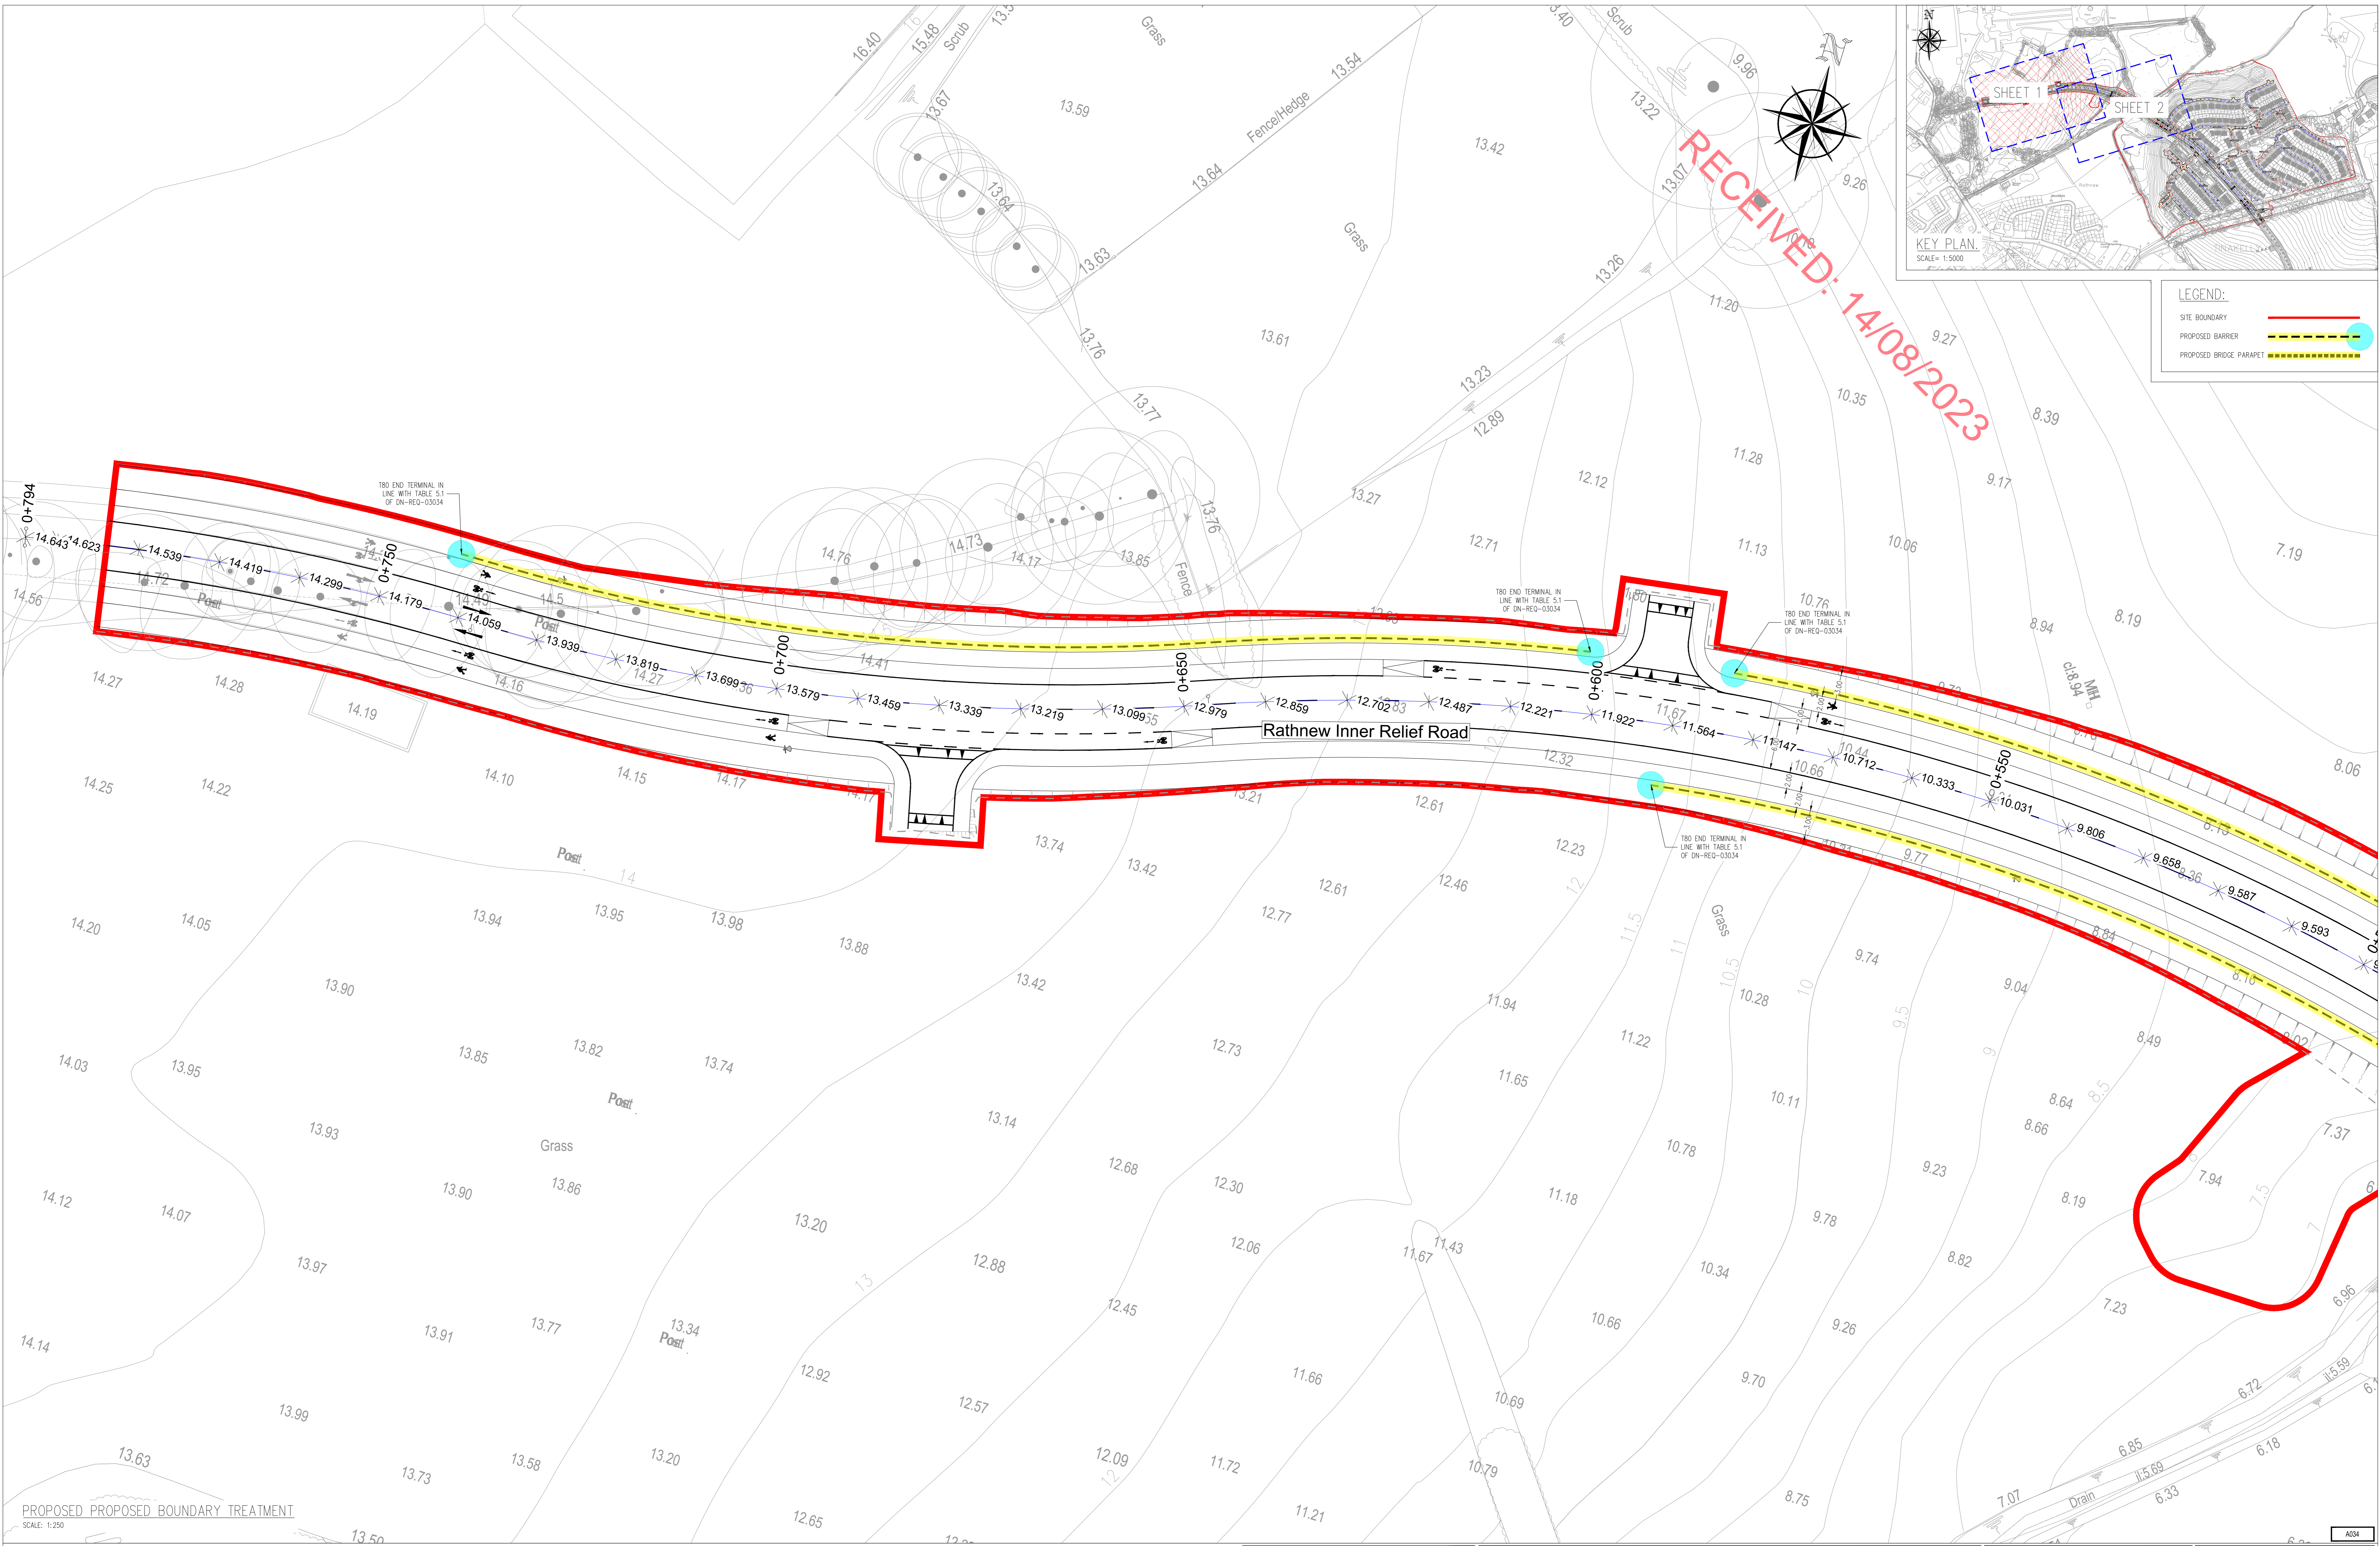

PROPOSED BOUNDARY TREATMENT  
SCALE: 1:250

**PLANNING DRAWING.**  
NOT FOR CONSTRUCTION.  
ALL LEVELS GIVEN ARE  
RELATIVE TO ORDNANCE DATUM.  
THIS DRAWING HAS BEEN ISSUED FOR INFORMATION  
PURPOSES ONLY AND MUST NOT BE USED  
FOR CONSTRUCTION UNDER ANY CIRCUMSTANCES

**NOTES**

- For setting out refer to Architect's drawings.
- This drawing to be read in conjunction with all other Architectural and Engineering drawings and all other relevant drawings and Specifications.
- DO NOT SCALE THIS DRAWING. Use figure dimensions only.
- No part of this document may be reproduced or transmitted in any form or stored in any retrieval system of any nature without the written permission of copyright holder except as agreed.
- Ordnance Survey Ireland Licence Number EN 0074023

Rev. No.	Date	REVISION NOTE	Drawn By	Checked By
R1	02.02.2023	ISSUED FOR COORDINATION	SC	NB
R2	09.08.2023	ISSUED FOR PLANNING	SC	NB

Client	Keldrum Limited
Project	Large-scale Residential Development at Tinakilly, Wicklow
Title	Proposed Boundary Treatment Sheet 1 of 2
Dep. No.	A034-CSC-ZZ-XX-DR-C-0043
Date	09/08/2023
Drawn By	SC
Checked By	NB
Scale	1:250 @ A0
Revision	P2

**CS Consulting Group**  
DUBLIN | LONDON | LIMERICK

Head Office  
19-21 Ome Street, Dublin 2  
T: +353 (0)1 5480863  
E: info@csconsulting.ie  
W: www.csconsulting.ie

Quality: ISO 9001:2015  
Environment: ISO 14001:2004  
Health & Safety: OHSAS 18001:2007