


RECEIVED: 14/08/2023

LEGEND:

- SITE BOUNDARY —
- PROPOSED BARRIER - - -
- PROPOSED BRIDGE PARAPET - · - · -

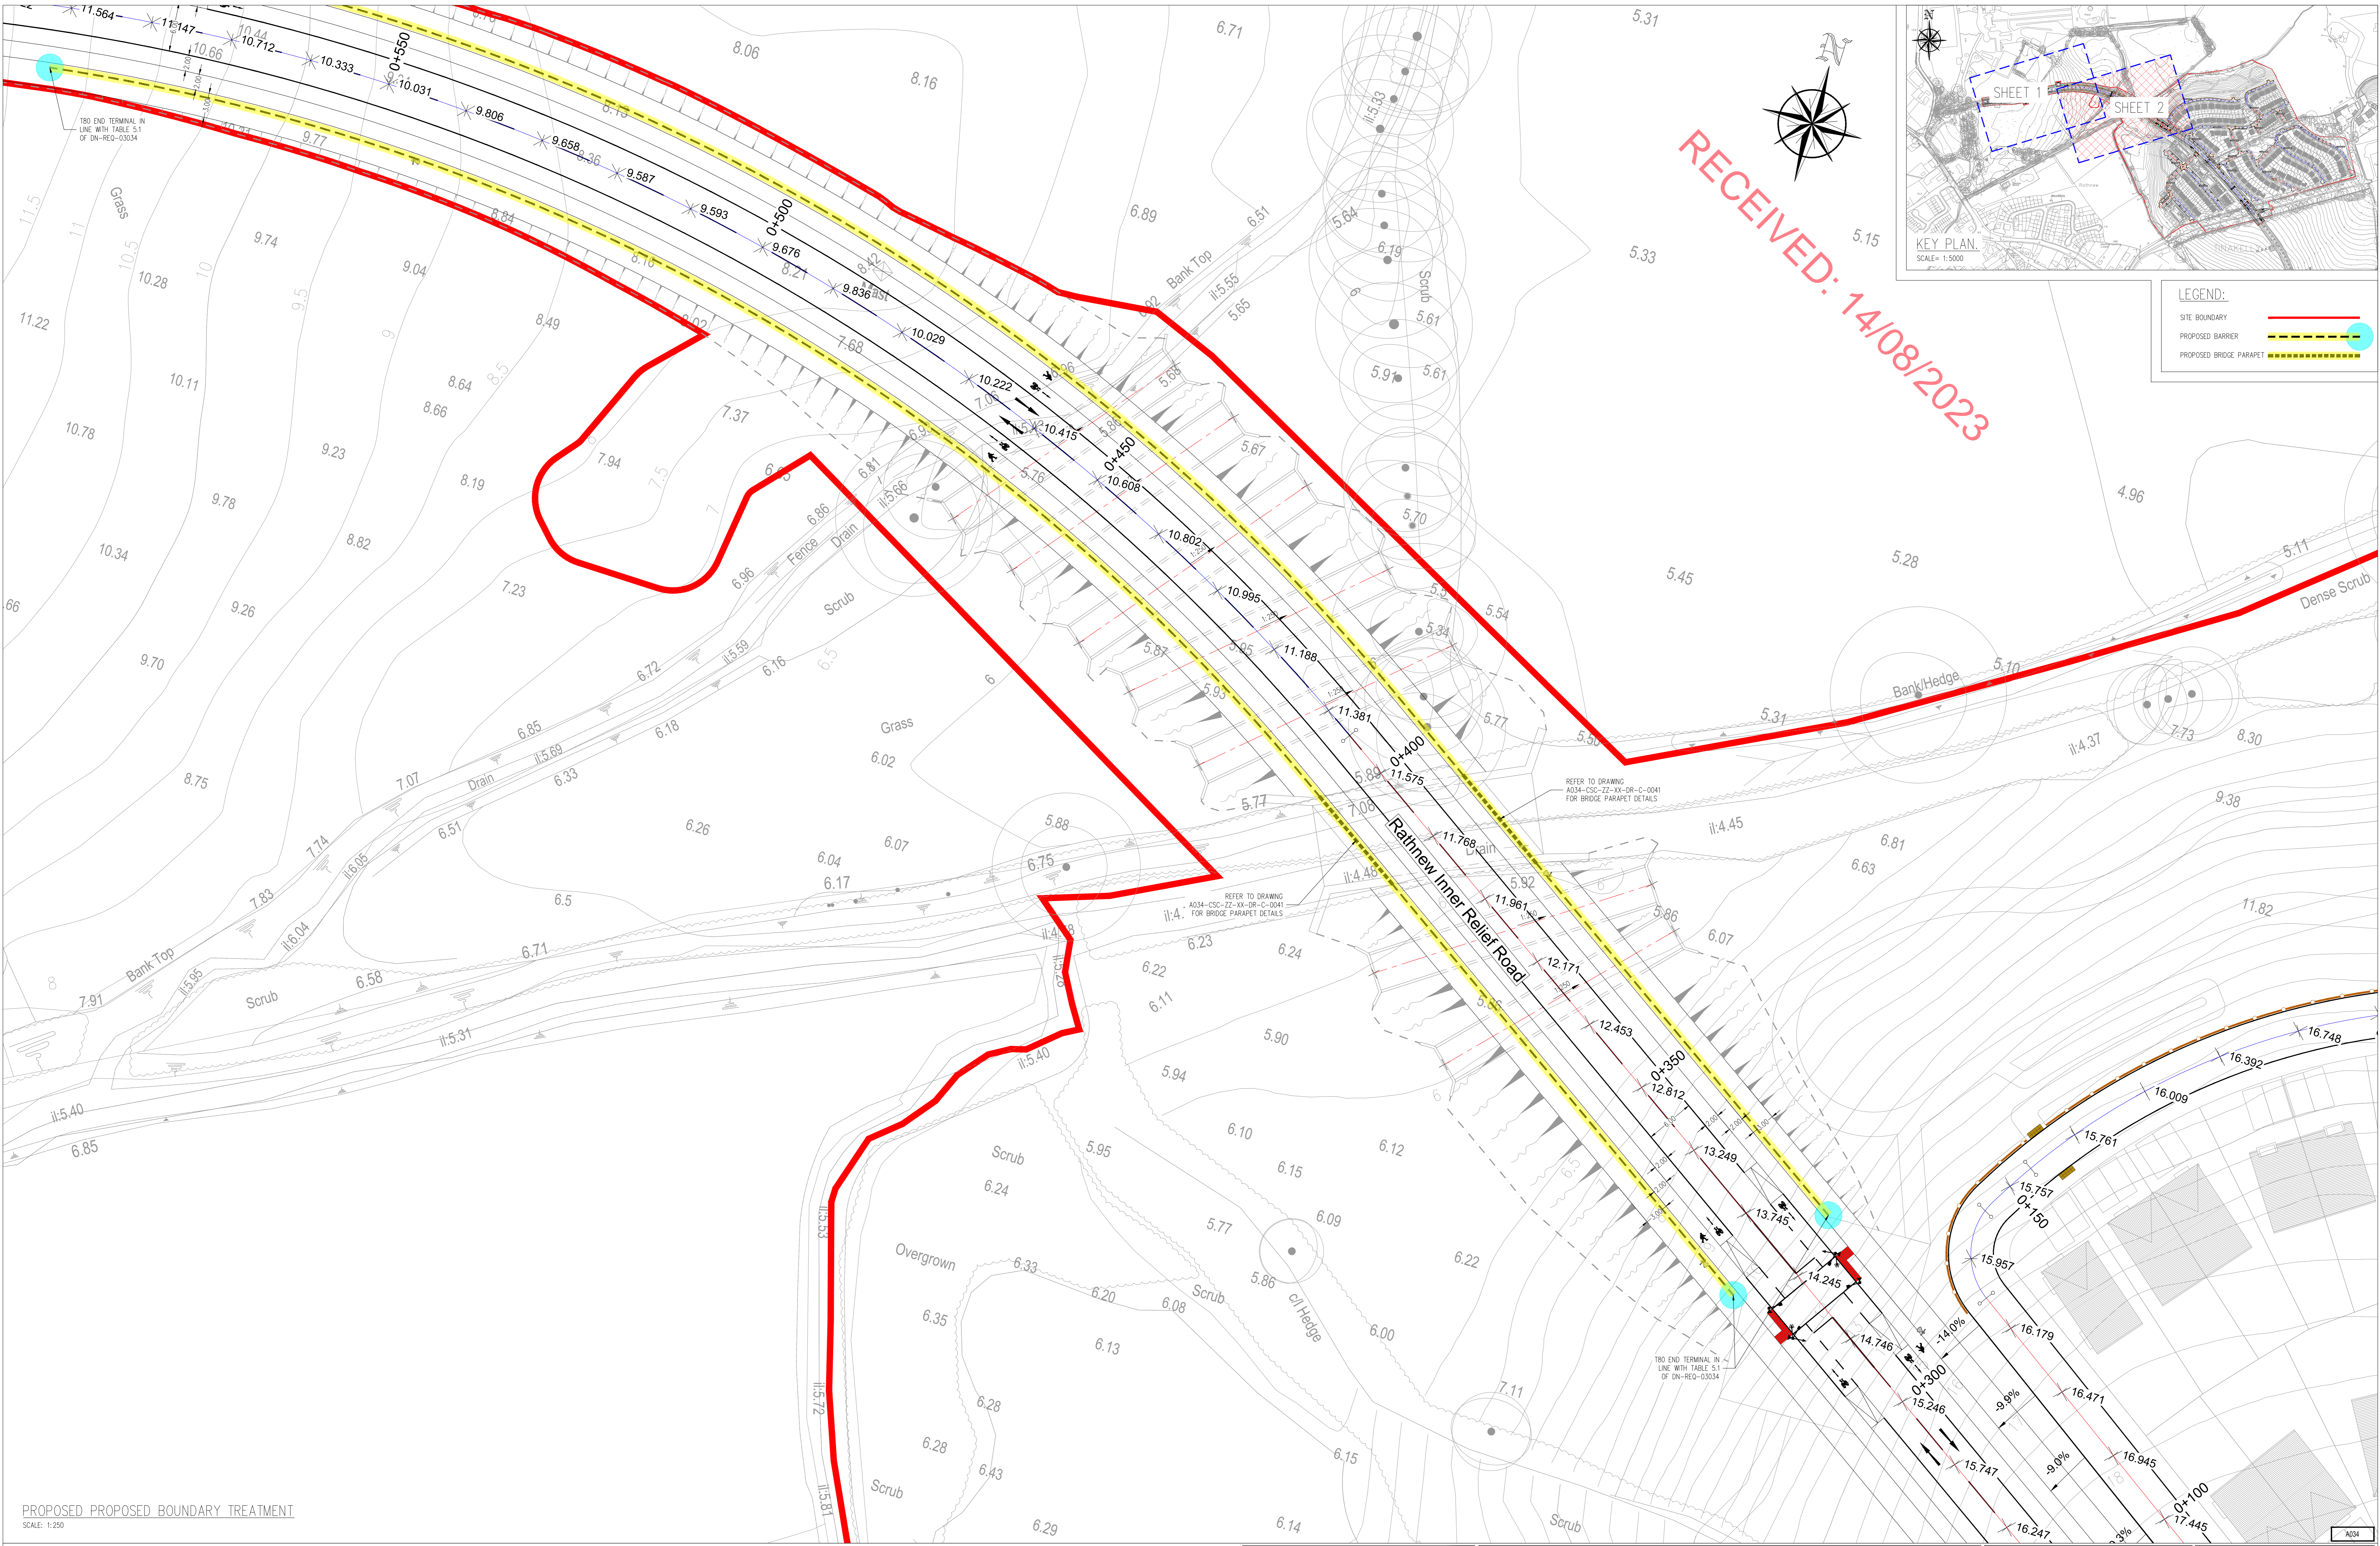

PROPOSED PROPOSED BOUNDARY TREATMENT
SCALE: 1:250

PLANNING DRAWING.
NOT FOR CONSTRUCTION.
ALL LEVELS GIVEN ARE
RELATIVE TO ORDNANCE DATUM.
THIS DRAWING HAS BEEN ISSUED FOR INFORMATION
PURPOSES ONLY AND MUST NOT BE USED
FOR CONSTRUCTION UNDER ANY CIRCUMSTANCES

NOTES

- For setting out refer to Architect's drawings.
- This drawing to be read in conjunction with all other Architectural and Engineering drawings and all other relevant drawings and Specifications.
- DO NOT SCALE THIS DRAWING. Use figure dimensions only.
- No part of this document may be reproduced or transmitted in any form or stored in any retrieval system of any nature without the written permission of copyright holder except as agreed.

For use on the project for which the document was originally issued.

Ordnance Survey Ireland Licence Number EN 0074023

Rev. No.	Date	REVISION NOTE	Drawn By	Checked By
P1	02.02.2023	ISSUED FOR COORDINATION	SC	NB
P2	09.08.2023	ISSUED FOR PLANNING	SC	NB

Client	Keldrum Limited
Project	Large-scale Residential Development at Tinakilly, Wicklow
Title	Proposed Boundary Treatment Sheet 2 of 2
Drawn By	A034-CSC-ZZ-XX-DR-C-0044
Date	09/08/2023
Scale	1:250 @ A0
Revision	P2

CS Consulting Group
DUBLIN | LONDON | LIMERICK

Head Office
19-21 Ome Street, Dublin 2.
T: +353 (0)1 5480863
E: info@csconsulting.ie
W: www.csconsulting.ie

Quality ISO 9001:2015
Environment ISO 14001:2004
Health & Safety OHSAS 18001:2007