


RECEIVED: 14/08/2023

DRAWINGS REFERENCES:
 REFER TO DRAWING A034-CSC-ZZ-XX-DR-C-0002 FOR ROAD AND KERB LAYOUT

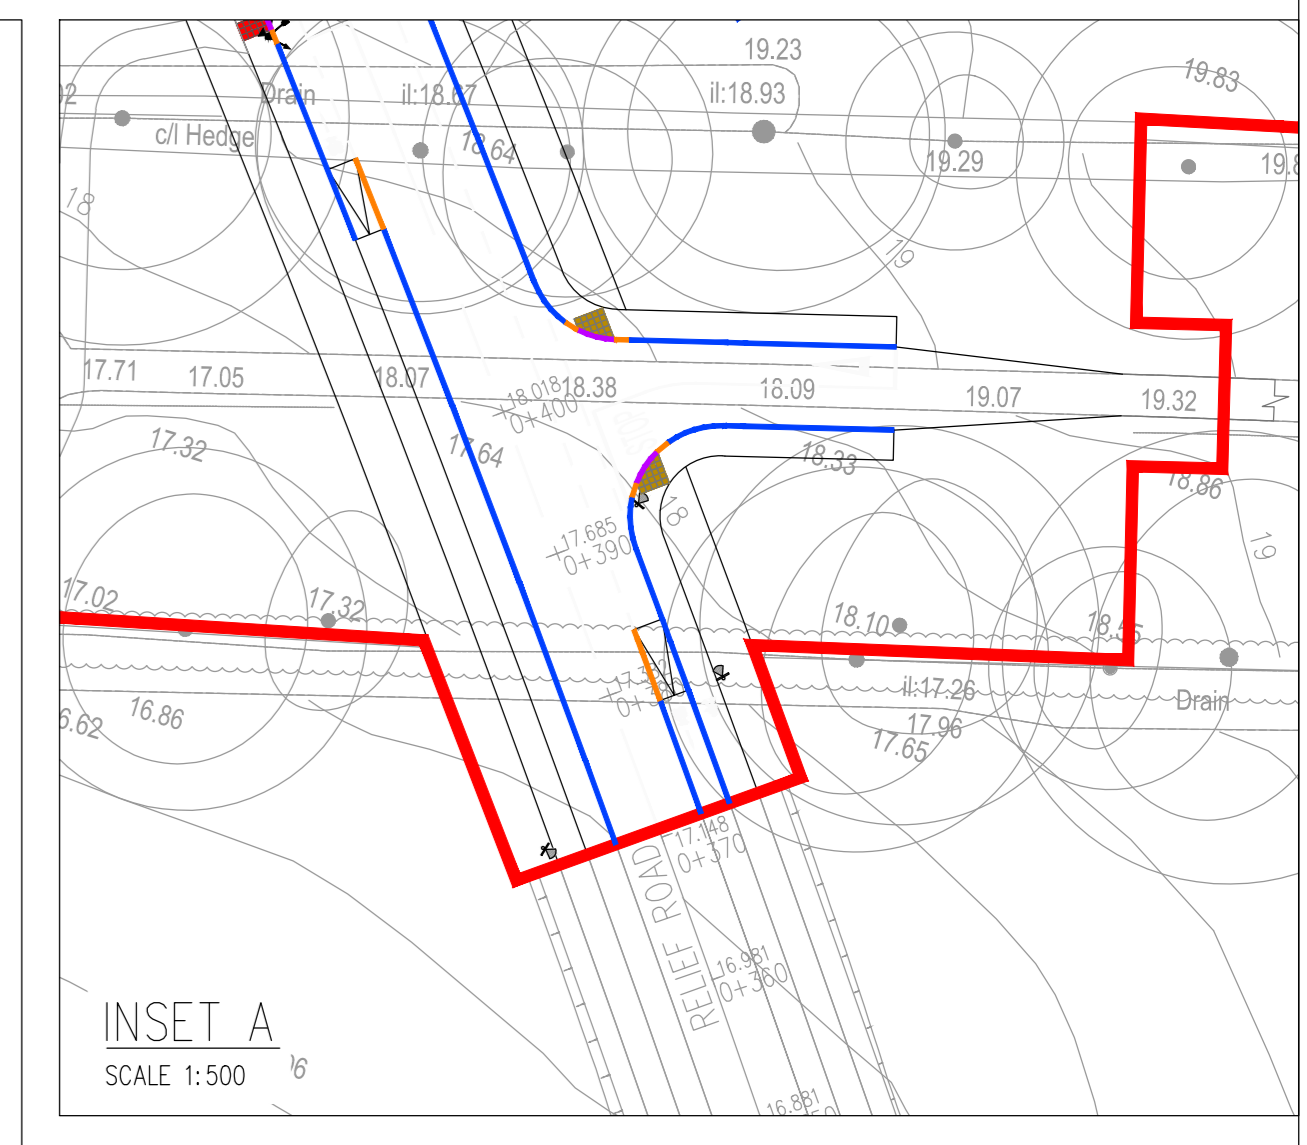

KERBS LEGEND:

IN-SITU CONCRETE KERB 125mm UPSTAND TO TII-CC-SCD-01102	Blue line
IN-SITU CONCRETE KERB 81mm UPSTAND TO TII-CC-SCD-01102	Cyan line
IN-SITU CONCRETE DROP KERB 25mm UPSTAND TO TII-CC-SCD-01102	Green line
IN-SITU CONCRETE DROP KERB 0-6mm UPSTAND TO TII-CC-SCD-01102	Purple line
TRANSITION KERB	Orange line

**PLANNING DRAWING.
 NOT FOR CONSTRUCTION.
 ALL LEVELS GIVEN ARE
 RELATIVE TO ORDNANCE DATUM.
 THIS DRAWING HAS BEEN ISSUED FOR INFORMATION
 PURPOSES ONLY AND MUST NOT BE USED
 FOR CONSTRUCTION UNDER ANY CIRCUMSTANCES**

NOTES

- For setting out refer to Architect's drawings.
- This drawing to be read in conjunction with all other Architectural and Engineering drawings and all other relevant drawings and Specifications.
- DO NOT SCALE THIS DRAWING. Use figure dimensions only.
- No part of this document may be reproduced or transmitted in any form or stored in any retrieval system of any nature without the written permission of copyright holder except as agreed for use on the project for which the document was originally issued.
- Ordnance Survey Ireland Licence Number EN 0074023

Rev. No.	Date	REVISION NOTE	Des. By	Chk. By
P1	12.12.2022	ISSUED FOR PLANNING	SC	NB
P2	16.04.2023	ISSUED FOR PLANNING	SC	NB
P3	20.04.2023	RED LINE BOUNDARY UPDATED	SC	NB
P4	07.07.2023	ISSUED FOR COORDINATION	SC	NB
P5	11.02.2023	LAYOUT UPDATES	SC	NB
P6	08.08.2023	ISSUED FOR PLANNING	SC	NB

Client	Keldrum Limited
Project	Large-scale Residential Development at Tinakilly, Wicklow
Title	Proposed Kerb Lines Sheet 2 of 2
Dep. No.	A034-CSC-ZZ-XX-DR-C-0008
Date	14/08/2023
Drawn by	SC
Checked by	NB
Scale	1:500 @ A0
Revision	P6

CS Consulting Group
 DUBLIN | LONDON | LIMERICK

Head Office
 19-21 Ome Street, Dublin 2
 T: +353 (0)1 5480863
 E: info@csconsulting.ie
 W: www.csconsulting.ie

Quality ISO 9001:2015
 Environment ISO 14001:2015
 Health & Safety OHSAS 18001:2007