


RECEIVED: 14/10/2023

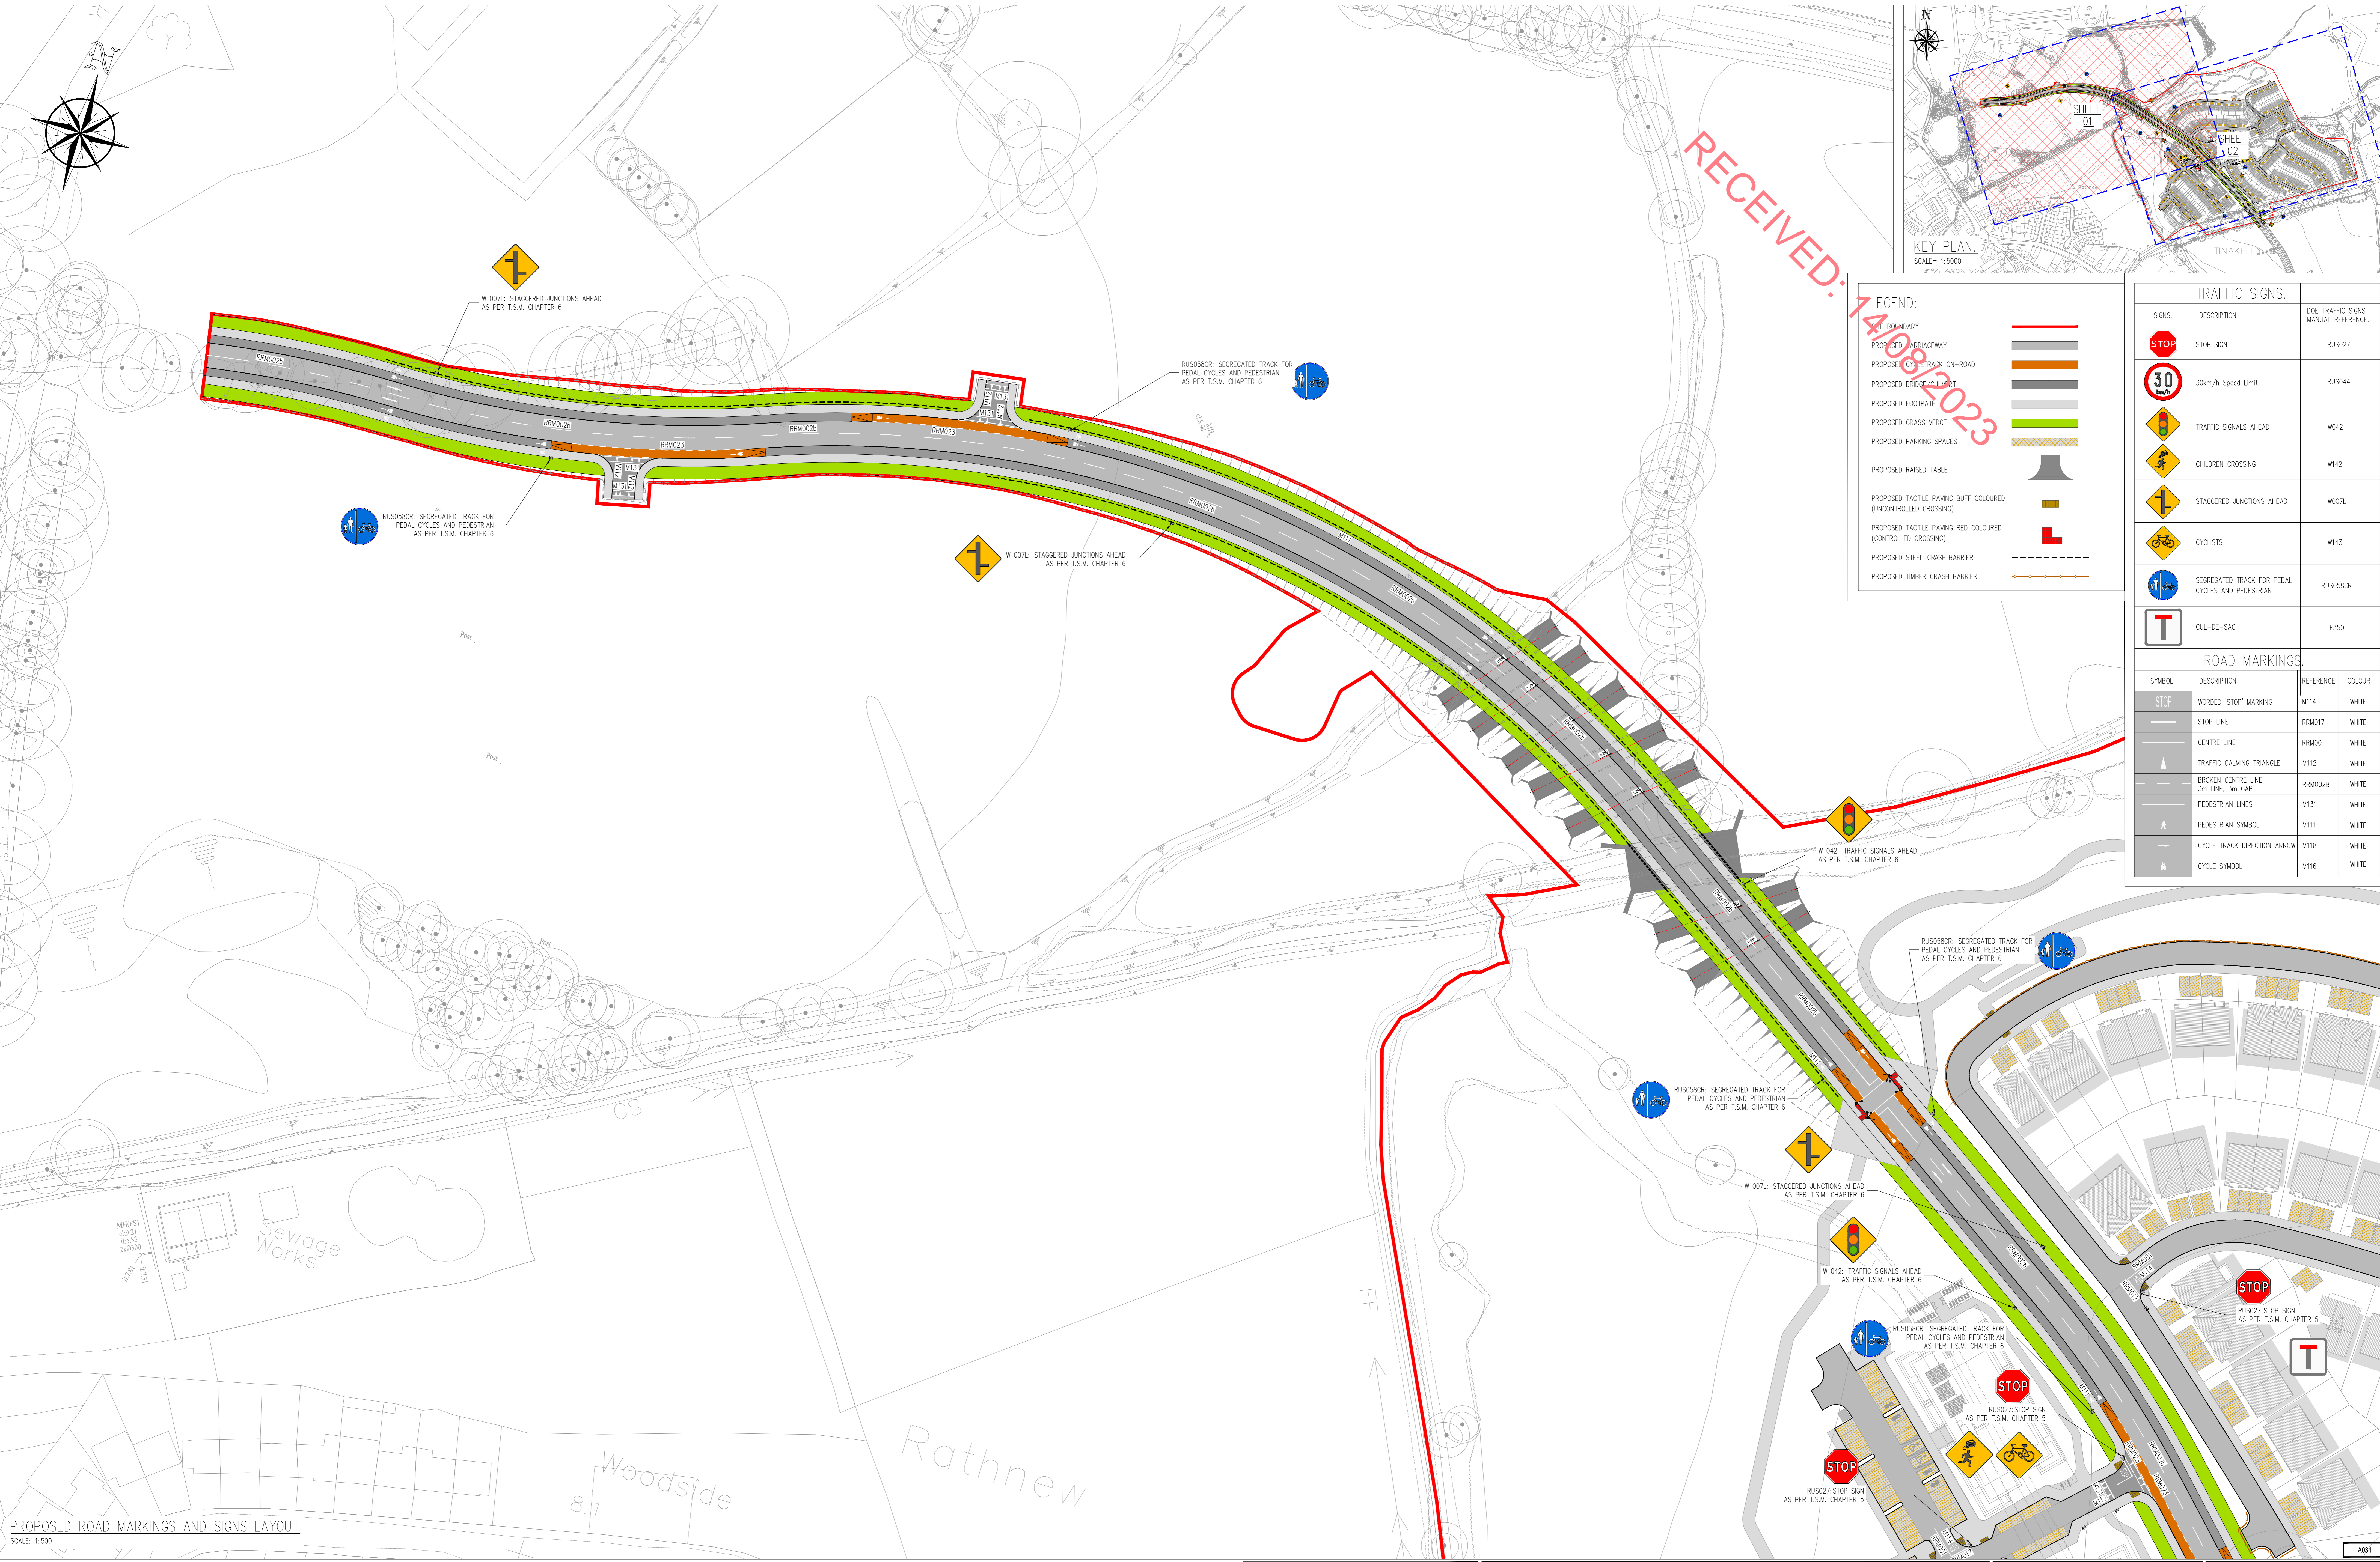

LEGEND:

PROPOSED BARRIAGEWAY	[Symbol]
PROPOSED CYCLE TRACK ON-ROAD	[Symbol]
PROPOSED BRIDGE/FULLBURY	[Symbol]
PROPOSED FOOTPATH	[Symbol]
PROPOSED GRASS VERGE	[Symbol]
PROPOSED PARKING SPACES	[Symbol]
PROPOSED RAISED TABLE	[Symbol]
PROPOSED TACTILE PAVING BUFF COLOURED (UNCONTROLLED CROSSING)	[Symbol]
PROPOSED TACTILE PAVING RED COLOURED (CONTROLLED CROSSING)	[Symbol]
PROPOSED STEEL CRASH BARRIER	[Symbol]
PROPOSED TIMBER CRASH BARRIER	[Symbol]

TRAFFIC SIGNS		
SYMBOL	DESCRIPTION	DCE TRAFFIC SIGNS MANUAL REFERENCE
[STOP SIGN]	STOP SIGN	RUS027
[30 km/h SIGN]	30km/h Speed Limit	RUS044
[Traffic Signals Ahead]	TRAFFIC SIGNALS AHEAD	W042
[Children Crossing]	CHILDREN CROSSING	W142
[Staggered Junctions Ahead]	STAGGERED JUNCTIONS AHEAD	W007L
[Cyclists]	CYCLISTS	W143
[Segregated Track]	SEGREGATED TRACK FOR PEDAL CYCLES AND PEDESTRIAN	RUS058CR
[T Sign]	CUL-DE-SAC	F350

ROAD MARKINGS			
SYMBOL	DESCRIPTION	REFERENCE	COLOUR
[STOP MARKING]	WORDED 'STOP' MARKING	M114	WHITE
[STOP LINE]	STOP LINE	RRM017	WHITE
[Centre Line]	CENTRE LINE	RRM001	WHITE
[Traffic Calming Triangle]	TRAFFIC CALMING TRIANGLE	M112	WHITE
[Broken Centre Line]	BROKEN CENTRE LINE	RRM002B	WHITE
[Pedestrian Lines]	PEDESTRIAN LINES	M131	WHITE
[Pedestrian Symbol]	PEDESTRIAN SYMBOL	M111	WHITE
[Cycle Track Direction Arrow]	CYCLE TRACK DIRECTION ARROW	M118	WHITE
[Cycle Symbol]	CYCLE SYMBOL	M116	WHITE

PROPOSED ROAD MARKINGS AND SIGNS LAYOUT
SCALE: 1:500

PLANNING DRAWING.
NOT FOR CONSTRUCTION.
ALL LEVELS GIVEN ARE
RELATIVE TO ORDNANCE DATUM.
THIS DRAWING HAS BEEN ISSUED FOR INFORMATION
PURPOSES ONLY AND MUST NOT BE USED
FOR CONSTRUCTION UNDER ANY CIRCUMSTANCES

NOTES

- For setting out refer to Architect's drawings.
- This drawing to be read in conjunction with all other Architectural and Engineering drawings and all other relevant drawings and Specifications.
- DO NOT SCALE THIS DRAWING. Use figures dimensions only.
- No part of this document may be reproduced or transmitted in any form or stored in any retrieval system of any nature without the written permission of copyright holder except as agreed.
- Ordnance Survey Ireland Licence Number EN 0074023

Rev. No.	Date	Revision Note	By	Chk. By
01	12.12.2022	ISSUED FOR PLANNING	SC	NB
02	16.04.2023	ISSUED FOR PLANNING	SC	NB
03	20.04.2023	RED LINE BOUNDARY UPDATED	SC	NB
04	07.07.2023	ISSUED FOR COORDINATION	SC	NB
05	11.07.2023	LAYOUT UPDATES	SC	NB
06	08.08.2023	ISSUED FOR PLANNING	SC	NB

Client	Keldrum Limited
Project	Large-scale Residential Development at Tinakilly, Wicklow
Title	Proposed Road Markings and Signs Sheet 1 of 2
Drawn By	A034-CSC-ZZ-XX-DR-C-0020
Date	14/10/2023
Scale	1:500 @ A0
Revision	P6

CS Consulting Group
DUBLIN | LONDON | LIMERICK

Head Office
19-21 Dame Street, Dublin 2
T: +353 (0)1 4548063
E: info@csconsulting.ie
W: www.csconsulting.ie

Quality: ISO 9001:2015
Environment: ISO 14001:2015
Health & Safety: OHSAS 18001:2007