


RECEIVED: 14/08/2023

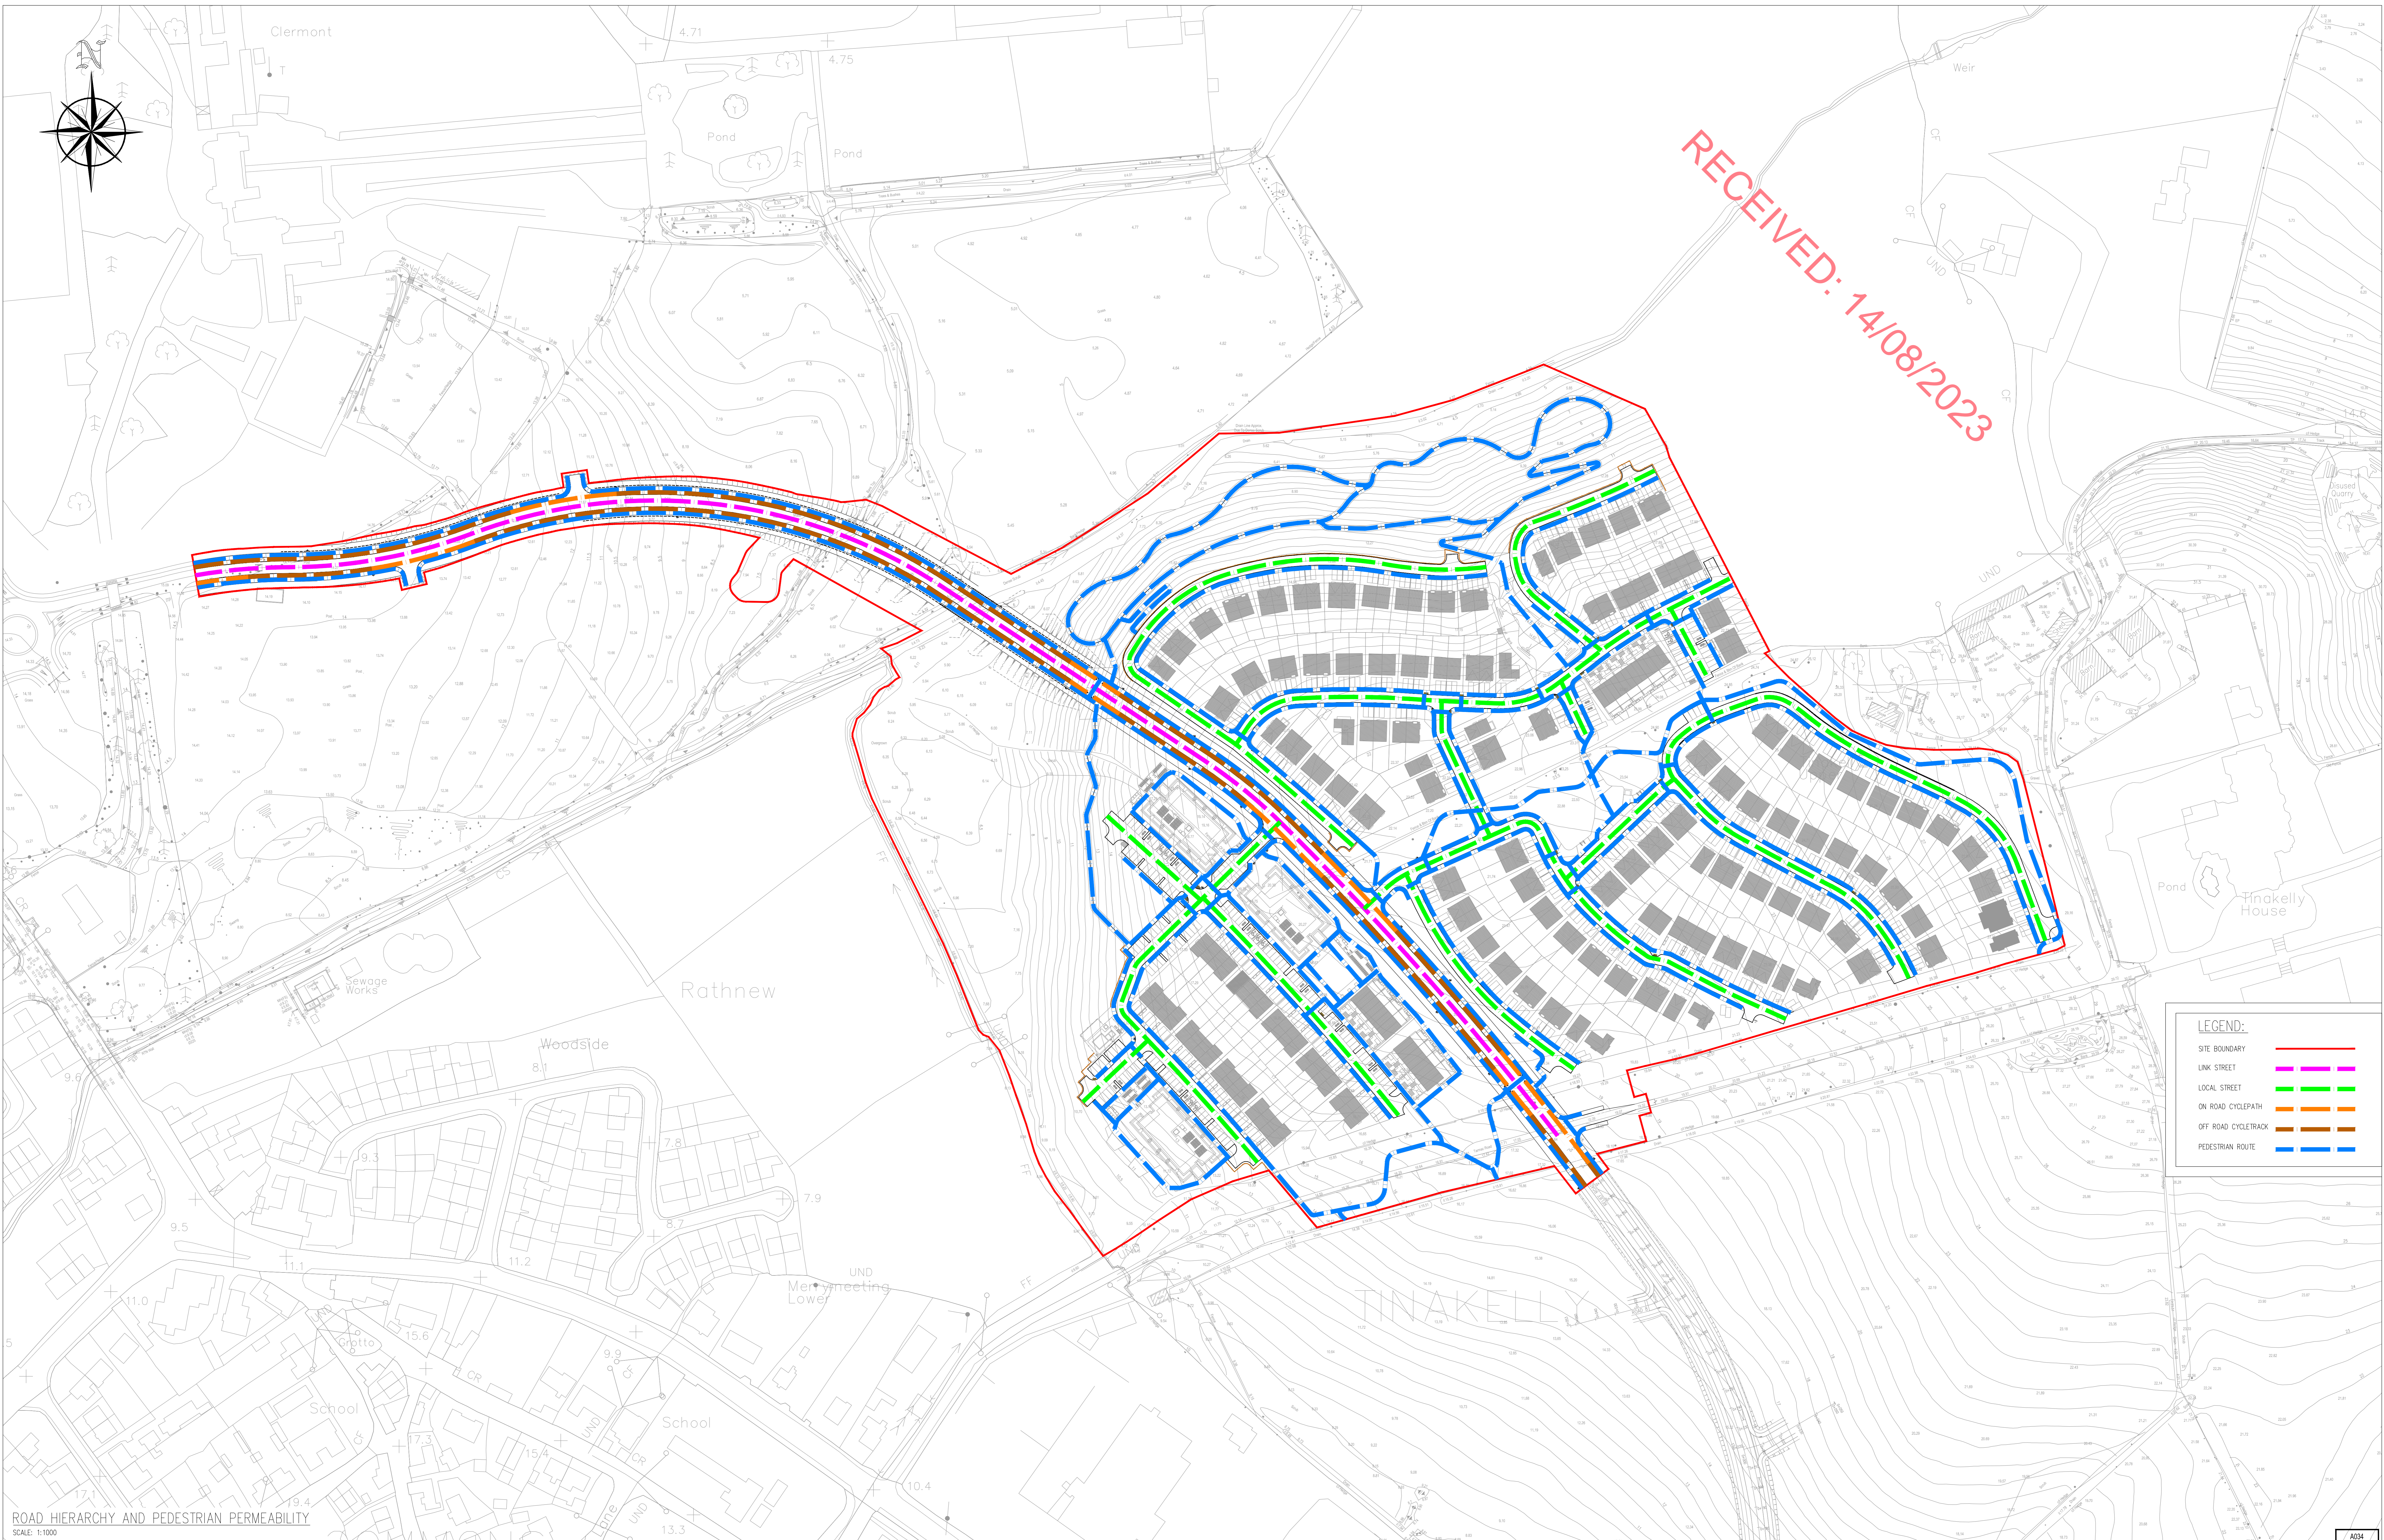

LEGEND:

SITE BOUNDARY	Red solid line
LINK STREET	Magenta dashed line
LOCAL STREET	Green dashed line
ON ROAD CYCLEPATH	Orange dashed line
OFF ROAD CYCLETRACK	Brown dashed line
PEDESTRIAN ROUTE	Blue dashed line

ROAD HIERARCHY AND PEDESTRIAN PERMEABILITY
SCALE: 1:1000

PLANNING DRAWING.
NOT FOR CONSTRUCTION.
ALL LEVELS GIVEN ARE
RELATIVE TO ORDNANCE DATUM.
THIS DRAWING HAS BEEN ISSUED FOR INFORMATION
PURPOSES ONLY AND MUST NOT BE USED
FOR CONSTRUCTION UNDER ANY CIRCUMSTANCES

NOTES
1. For settings out refer to Architect's drawings.
2. This drawing to be read in conjunction with all other Architectural and Engineering drawings and all other relevant drawings and Specifications.
3. DO NOT SCALE THIS DRAWING. Use figures dimensions only.
4. No part of this document may be reproduced or transmitted in any form or stored in any retrieval system of any nature without the written permission as copyright holder except as agreed.
5. Ordnance Survey Ireland License Number EN 0074023

Rev. No.	Date	REVISION NOTE	Drn By	Chk By
R1	12.12.2022	ISSUED FOR PLANNING	SC	NB
R2	16.06.2023	ISSUED FOR PLANNING	SC	NB
R3	07.07.2023	ISSUED FOR COORDINATION	SC	NB
R4	17.07.2023	LAYOUT UPDATES	SC	NB
R5	08.08.2023	ISSUED FOR PLANNING	SC	NB

Client	Keldrum Limited
Project	Large-scale Residential Development at Tinakelly, Wicklow
Title	Road Hierarchy and Pedestrian Permeability
Dep. No.	A034-CSC-ZZ-XX-DR-C-0034
Date	08/08/2023
Scale	1:1000 @ A0
Revision	P5

CS Consulting Group
DUBLIN | LONDON | LIMERICK
Head Office
19-21 Crane Street, Dublin 2.
T: +353 (0)1 5480663
E: info@csconsulting.ie
W: www.csconsulting.ie

Quality ISO 9001:2015
Environment ISO 14001:2015
Health & Safety OHSAS 18001:2007

A034