

Copyright. All Rights Reserved.  
 This work is copyright and cannot be produced or copied in any form or by any means (graphic, electronic or mechanical including photocopying) without the written permission of the originator. Any license, express or implied, to use this document for any purpose whatsoever is restricted to the terms of the agreement or implied agreement between the originator and the instructing party.

Levels and contours are relative to an Ordnance Survey


DO NOT SCALE FROM THIS DRAWING. WORK ONLY FROM FIGURED DIMENSIONS.  
 THIS DRAWING TO BE READ IN CONJUNCTION WITH RELEVANT CONSULTANT'S DRAWINGS.

Modified By: Mitchel Gibbon Plot Time: 7/24/2023 10:47:53 am

NOTES:

**GENERAL NOTES:**


- This drawing is intended for Planning purposes only.
- Please refer to previously permitted application Refs. 17/219 / ABP Ref. 301261-18, 20/1000, 21/411 and 22/837 for details of previously permitted scheme on the proposed site & adjacent lands in the ownership of the applicant.
- This drawing is to be read in conjunction with the accompanying Architectural Drawings, Consultant Engineers Drawings & Specifications and Landscape Architects Drawings & Specifications

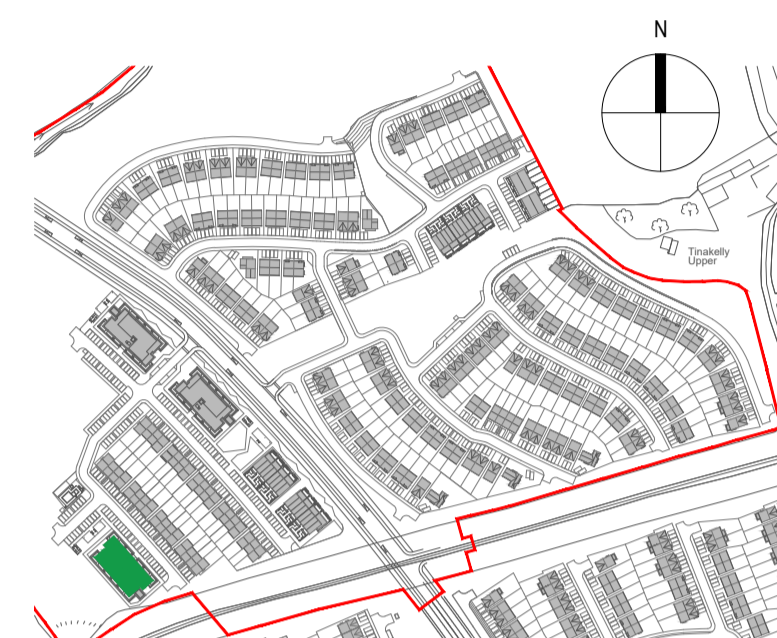


**MATERIALS KEY:**

- SELECTED BRICK, BIRTLEY OLDE ENGLISH BUFF OR SIMILAR
- DARK GRAY RENDER
- ALUMINIUM WINDOWS, DARK GREY WITH VENTILATION STRIP ABOVE (SAME RAL AS WINDOWS)
- STEEL PANEL BALUSTRADE (SAME RAL AS WINDOWS)
- DARK GRAY RENDER PANEL

RECEIVED: 14/08/2023

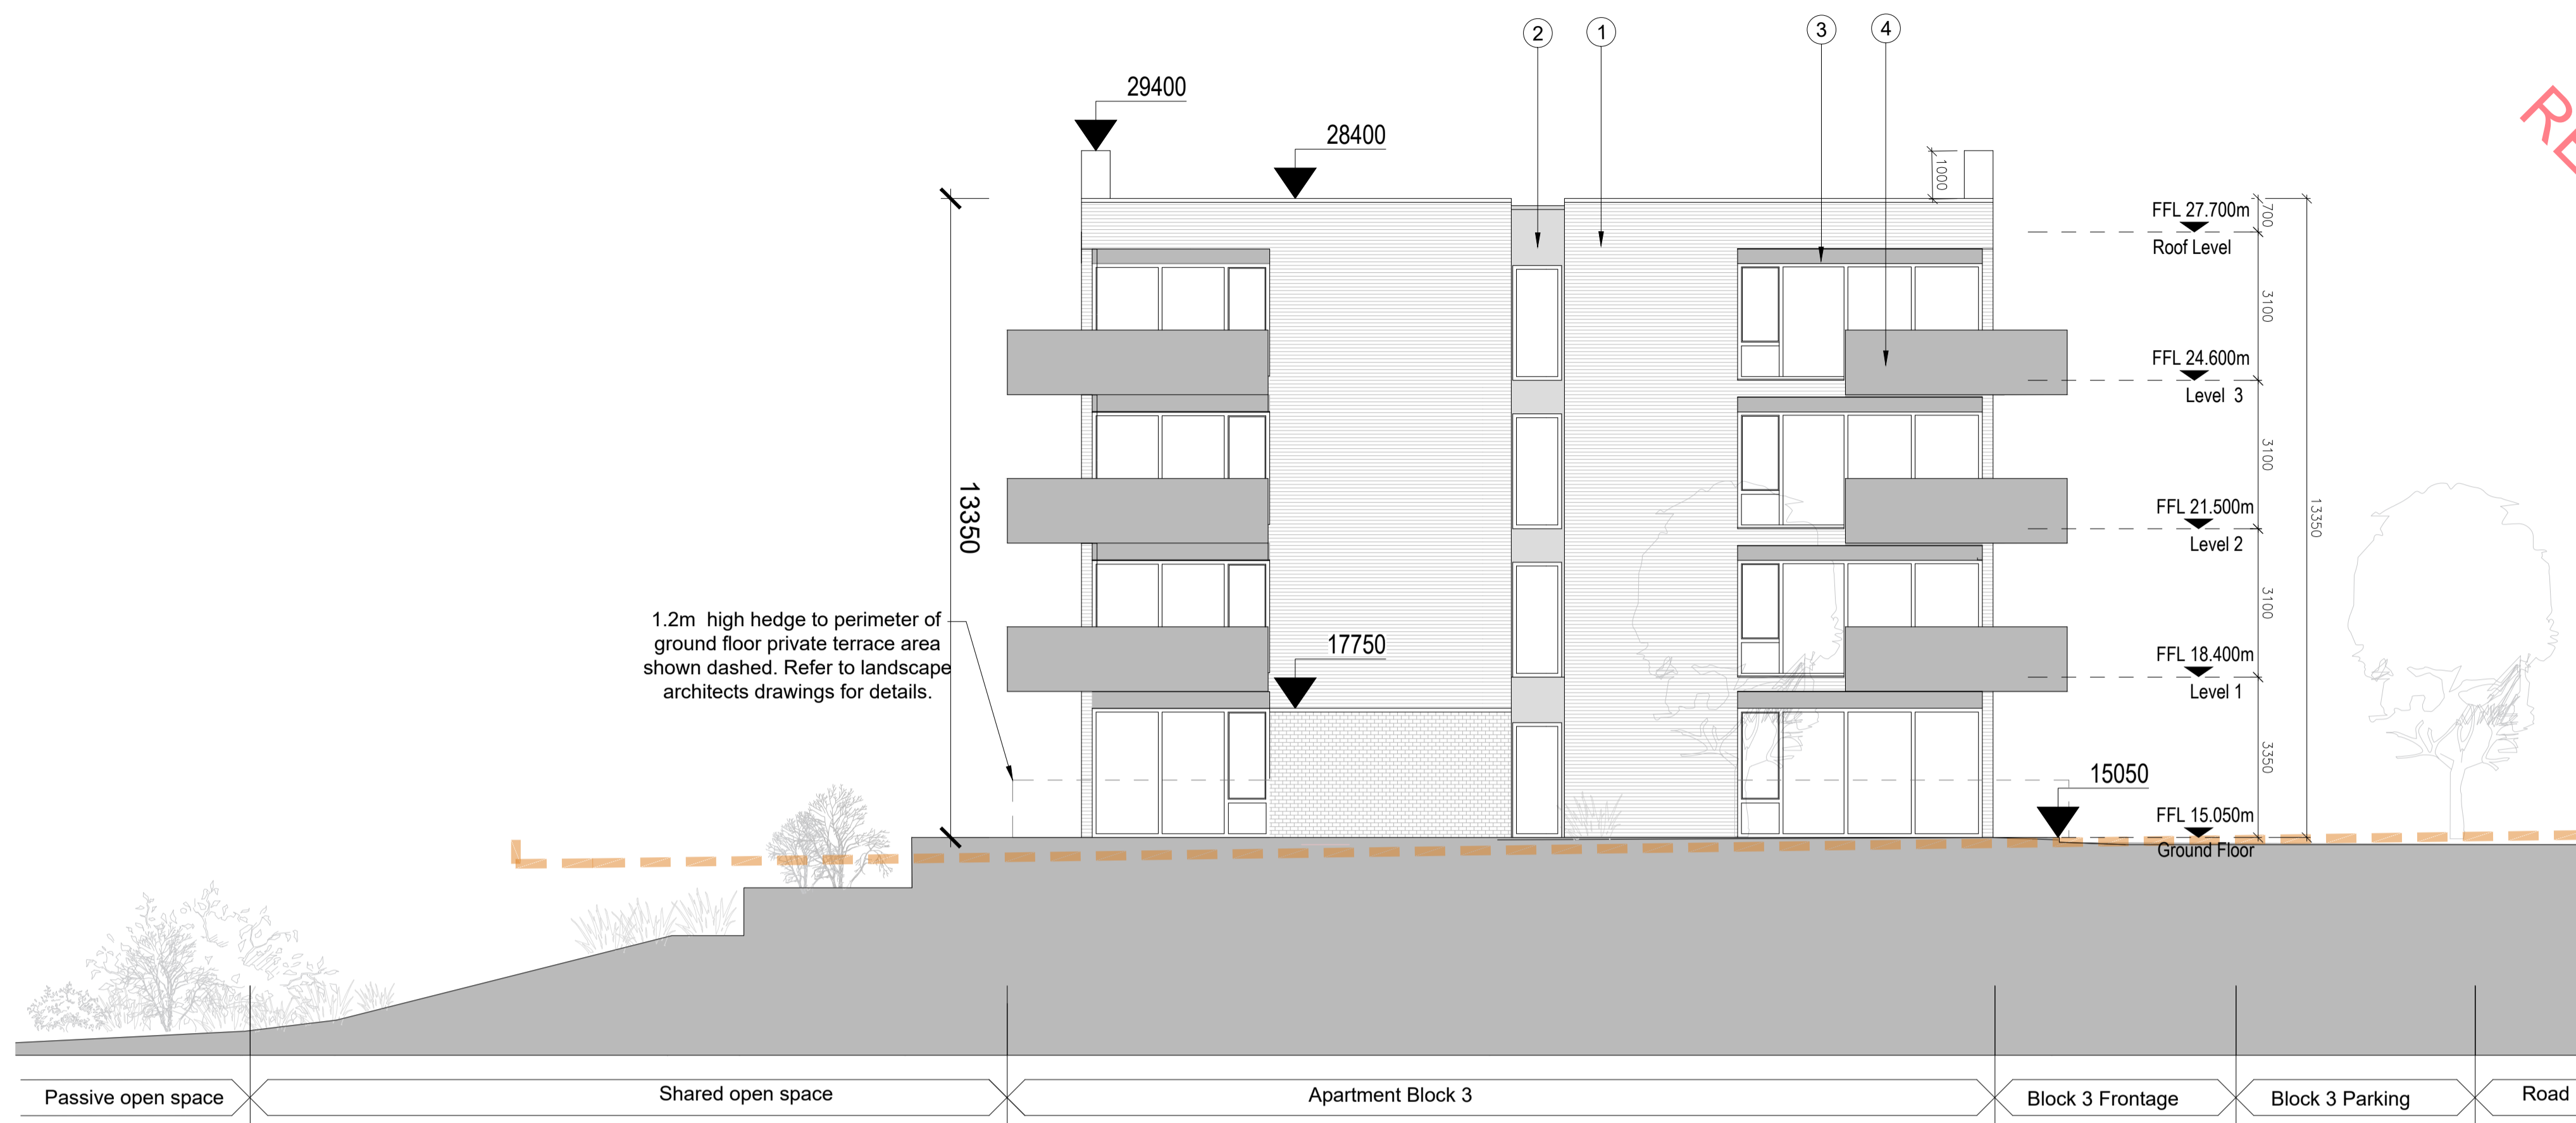

02 Elevation facing South  
 APARTMENT BLOCK 3  
 SCALE 1:100

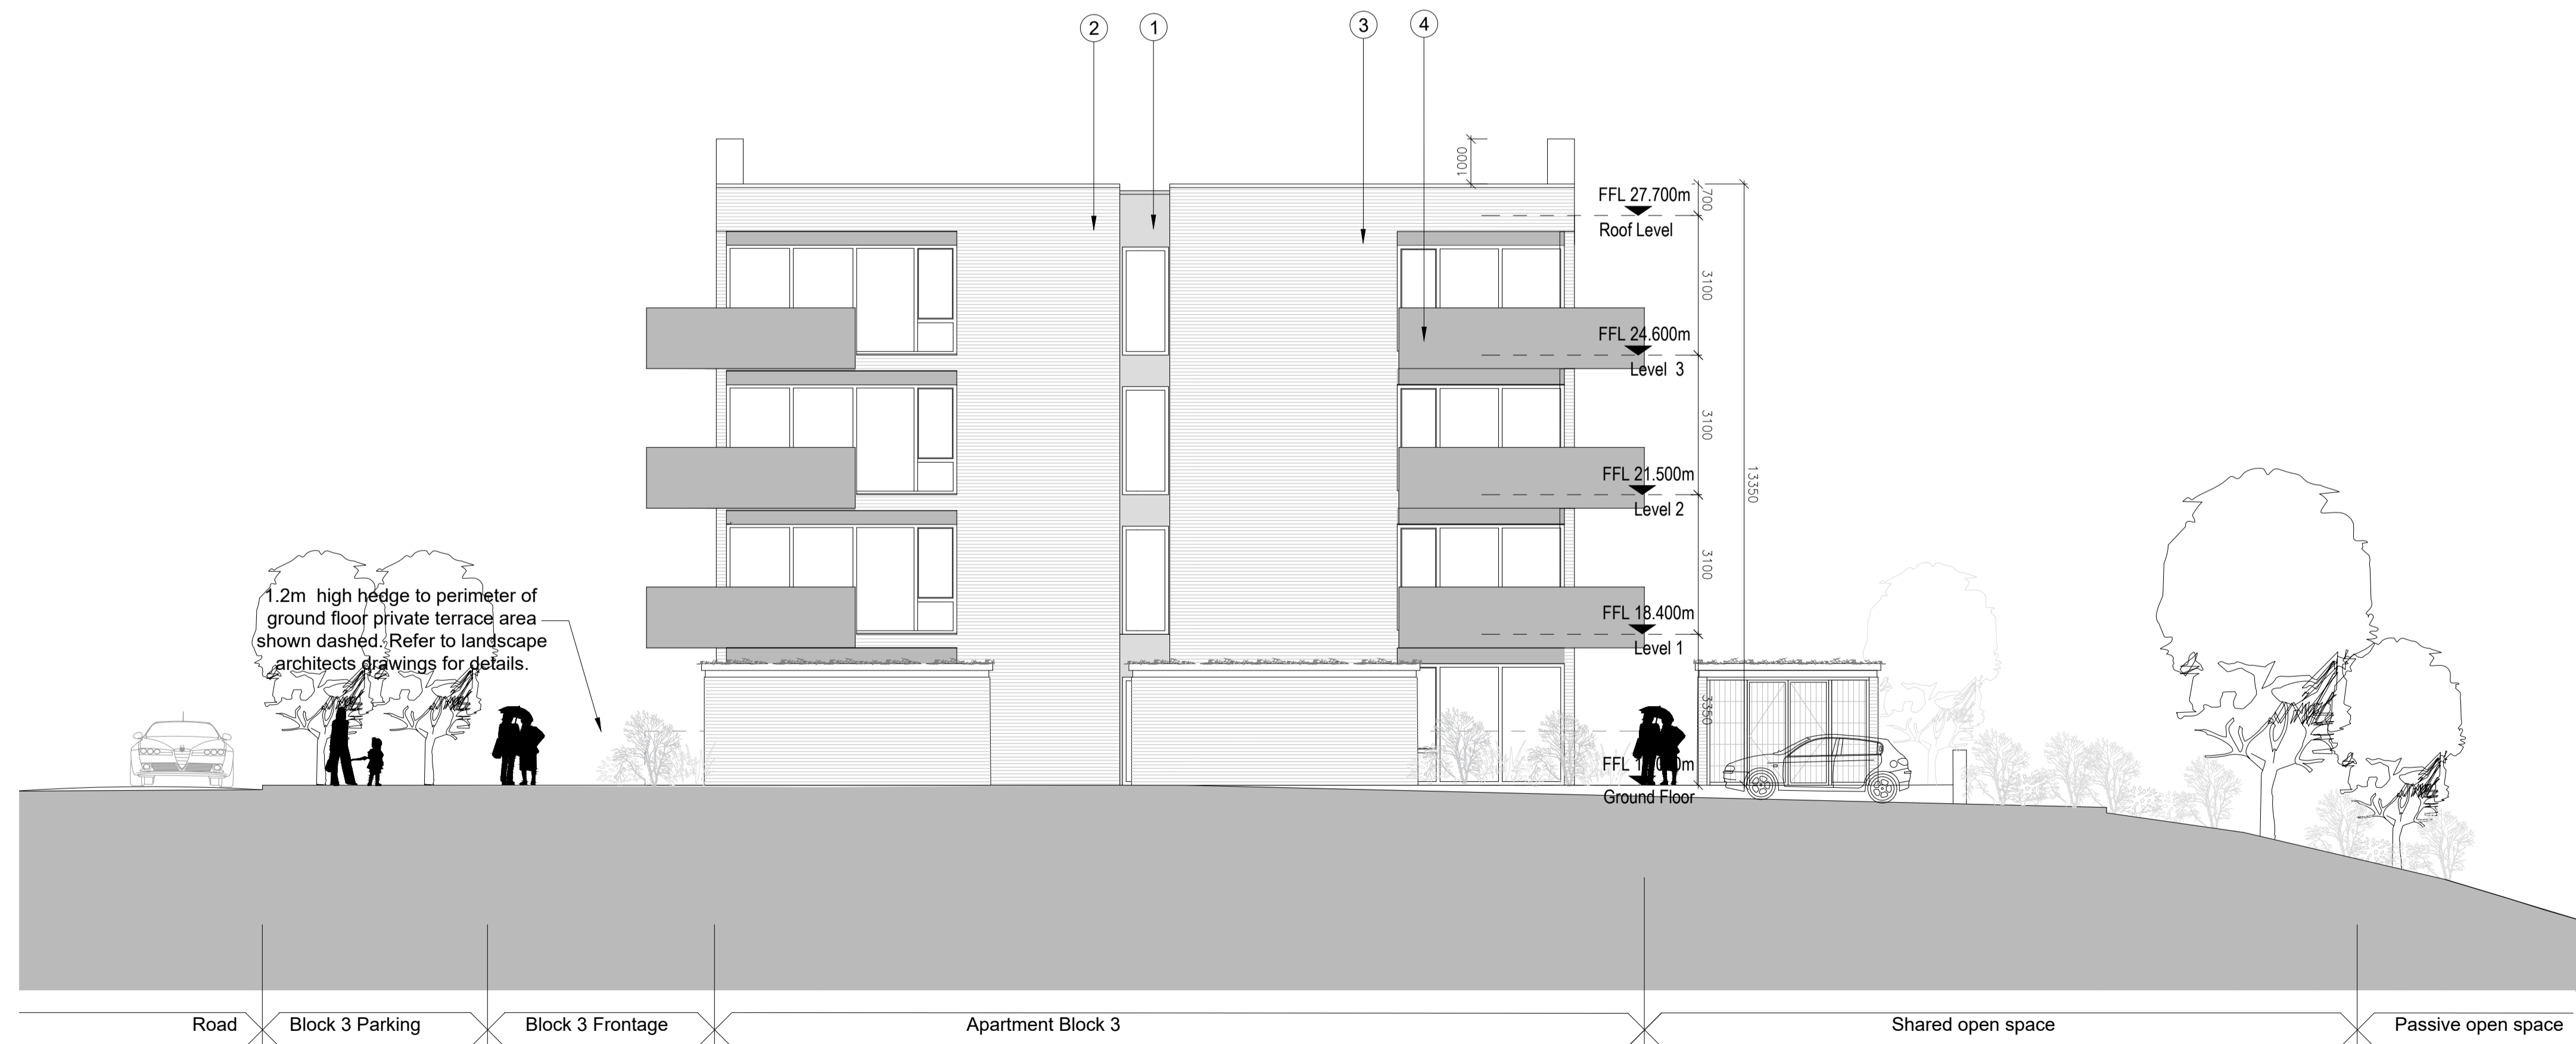

01 Elevation facing North  
 APARTMENT BLOCK 3  
 SCALE 1:100

Revision Schedule		
No.	Date	Description
PL 1	21.07.2023	Planning Issue

**Scott Tallon Walker Architects**  
 19 Merrion Square, Dublin 2, Ireland  
 Tel: +351 (0)1 669 3000  
 Fax: +351 (0)1 661 3300  
 Email: mail@stwalk.com  
 Web: www.stwalk.com

CLIENT  
**Ardale Property Group**

PROJECT  
**TINAKILLY TWO**

DRAWING  
**Apartment Block 3  
 Side elevations**

FILE REFERENCE  
 R:\2121110\_Tinakilly Phase II\02 STW CAD (DWGS+PDFS)\GEA\21110-STW-GEA-1211-A3-E2.dwg

SCALE @A1  
 1:100

MODIFIED TIME:  
 5/4/2023 3:00:31 PM

DRAWN BY:  
 AP

CHECKED BY:  
 PM

PROJECT NO.:  
 21110

PROJECT STATUS:  
 PLANNING

PROJECT ARCHITECT:  
 PM

DRAWING NO.:  
 21110-STW-GEA-1211-A3-EL2

REVISION:  
 PL.1