




SECTION G-GG  
SCALE 1:100 / A1

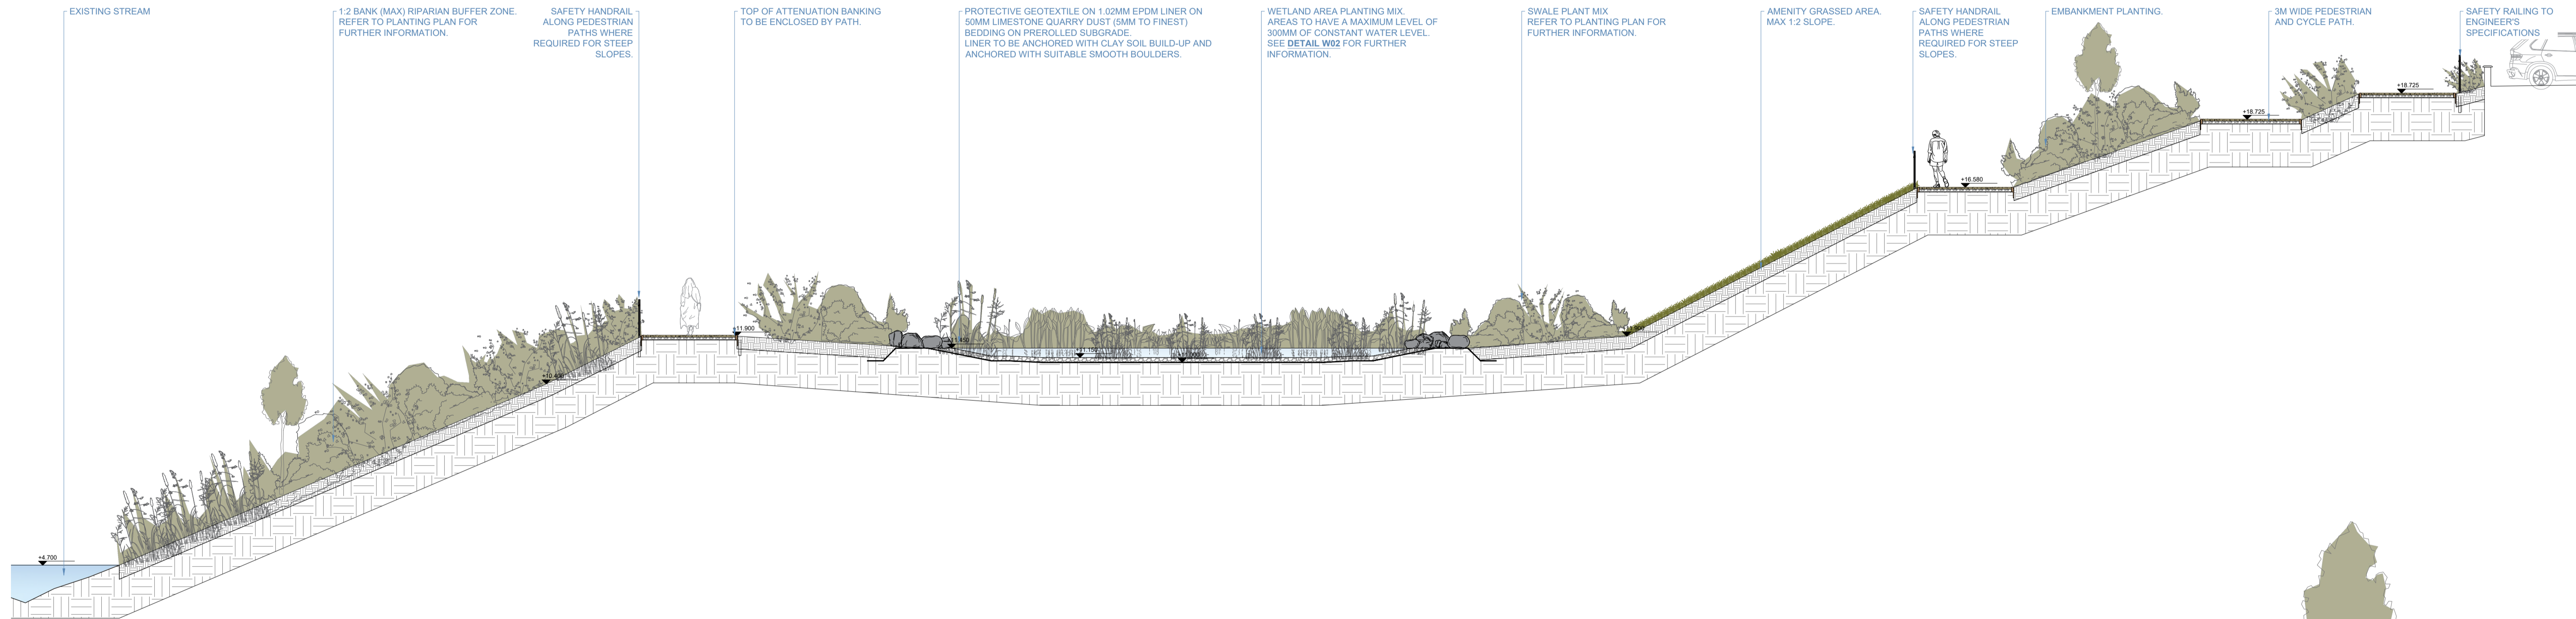

SECTION H-HH  
SCALE 1:100 / A1

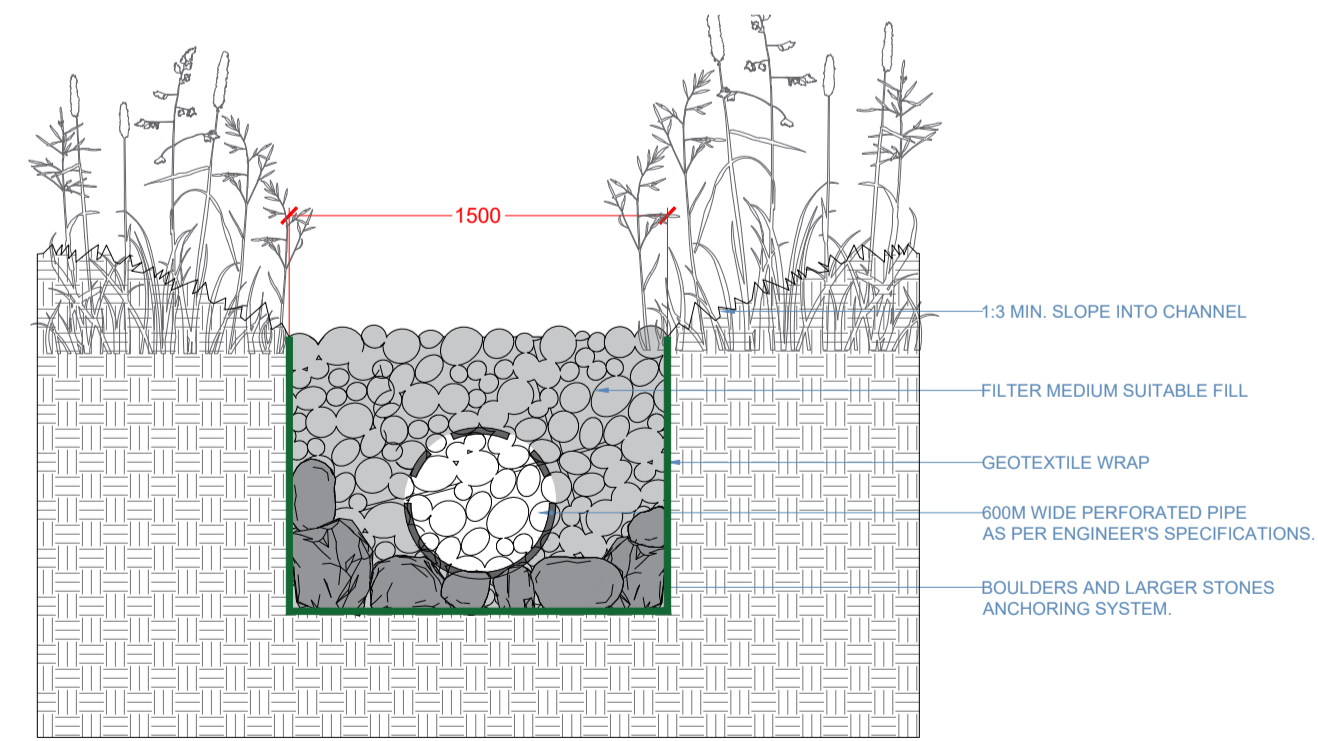


DETAIL W01 - CASCADING SWALE CHANNEL DETAIL  
SCALE : 1:30 / A1

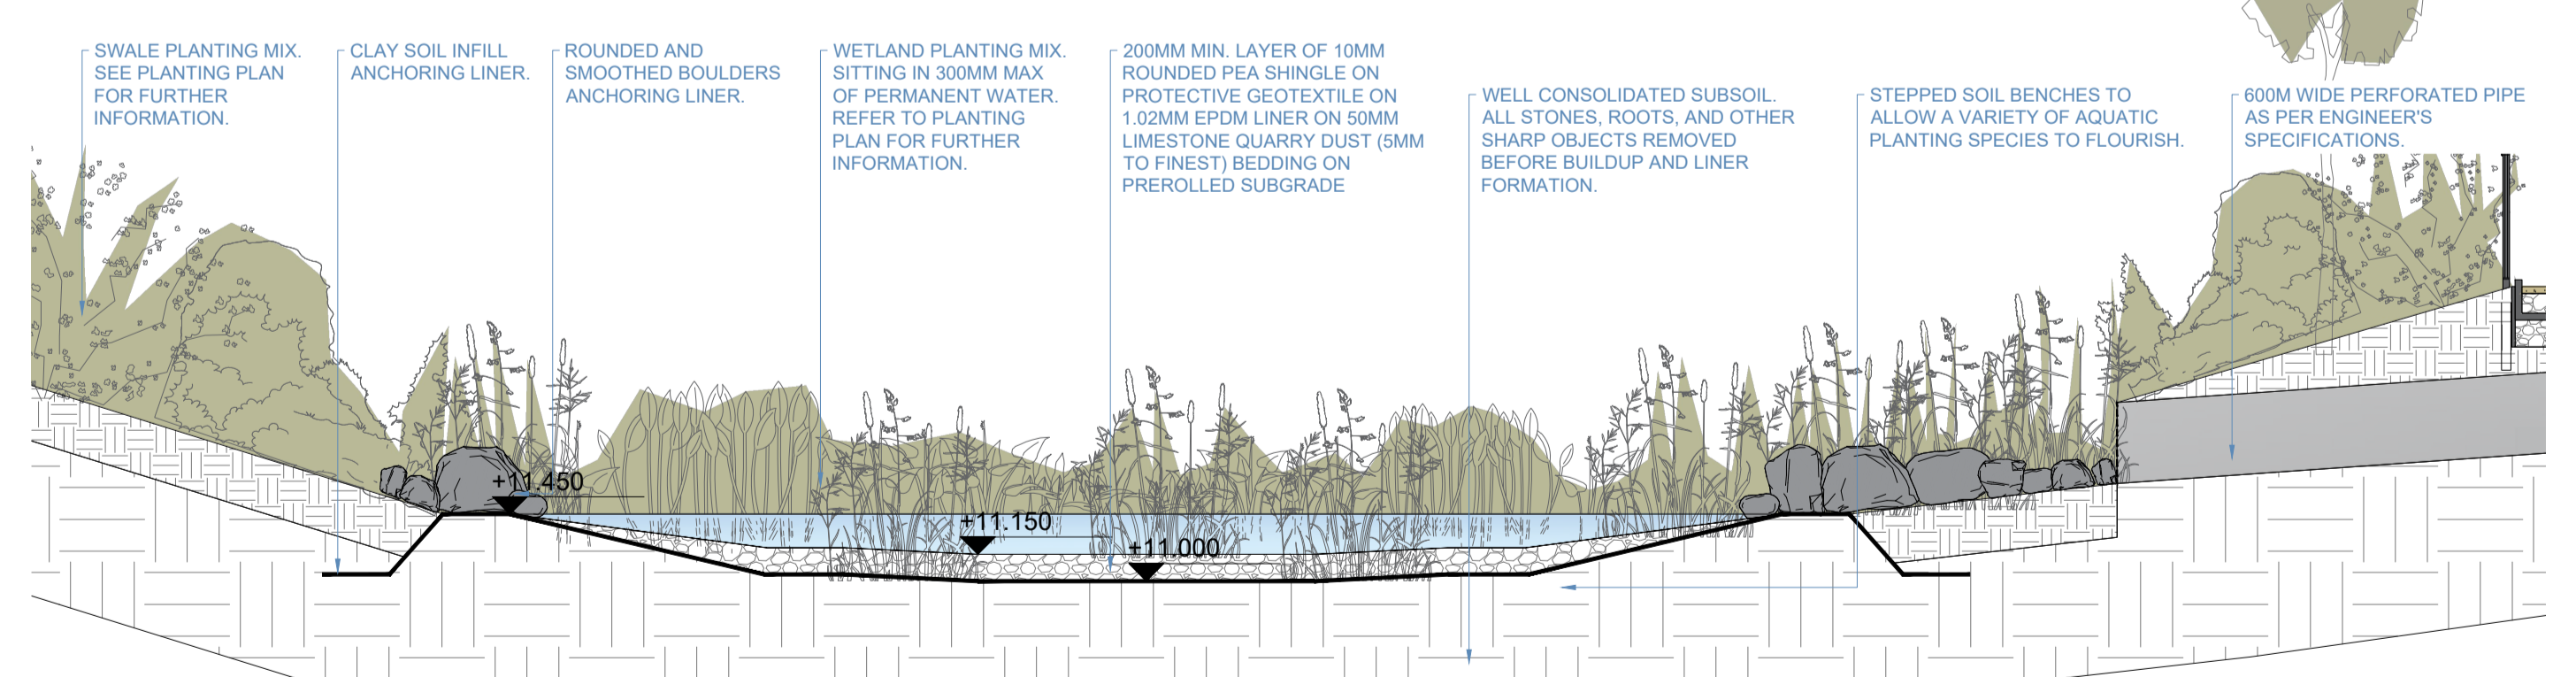

DETAIL W02 - WETLAND DETAIL  
SCALE : 1:50 / A1

DO NOT SCALE FROM THIS DRAWING. WORK ONLY FROM FIGURED DIMENSIONS  
ALL ERRORS AND OMISSIONS ARE TO BE REPORTED TO LANDSCAPE ARCHITECT

REV.	DATE	REFERENCE	BY	REV.	DATE	REFERENCE	BY
A	2023-07-31	WETLAND SECTIONS	RMCD				

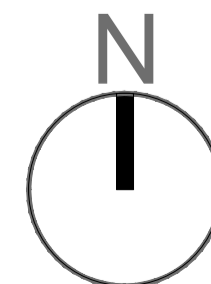

**MURPHY+SHEANON**  
Horticulture & Landscape Architecture

Contact : colum@murphysheanon.ie  
Tel : +353860787147  
Address : 2Richmond Lodge, Richmond Green,  
Carrickbrennan Road, Monkstown, Dublin .18

CLIENT:  
KELDRUM LTD.  
PROJECT:  
TINAKILLY TWO, RATHNEW, CO. WICKLOW

TITLE:  
WETLAND SECTIONS

DRAWING NUMBER:  
426-PD-05.2  
PROJECT NUMBER:  
426  
PROJECT STATUS:  
PLANNING  
DATE:  
JULY 2023  
SCALE:  
AS SHOWN/A1  
DRAWN BY:  
RMCD  
CHECKED BY:  
KR/CS

CAD FILE REFERENCE: g:\shared drives\murphy sheanon office\m+s\_office\jobs\211426 - tinakilly part b - ardale\m+s\2.  
planning\22-426-pd-01\_02.08.23.dwg