

RECEIVED: 14/08/2023

Tinakelly Upper

Hedge 2

EXISTING TREES TO BE RETAINED. PLEASE REFER TO ARBORIST'S REPORT FOR FURTHER INFORMATION.

HOGGAN PATH TO BE CONSTRUCTED USING GEOCELL STRUCTURE (OR SIMILAR AND APPROVED) ABOVE EXISTING GROUND LEVELS WITHIN THE RPZ OF EXISTING TREES

NATURAL GRASS PLAY AREA WITH GRASS MOUNDS AND NATURALISTIC PLAY EQUIPMENT TO ENCOURAGE SPONTANEOUS AND CREATIVE PLAY


PLANTED SWALE - SWALE AND DRAINAGE TO ENGINEER'S SPECIFICATIONS. SWALE TO BE PLANTED WITH PLANT MIX.

EXISTING BOUNDARY FENCE TO BE RETAINED AND MADE GOOD WHERE NECESSARY.

LINEAR PARK EAST PLAN
SCALE: 1:250/A1

DO NOT SCALE FROM THIS DRAWING. WORK ONLY FROM FIGURED DIMENSIONS
ALL ERRORS AND OMISSIONS ARE TO BE REPORTED TO LANDSCAPE ARCHITECT

REV.	DATE:	REFERENCE:	BY:	REV.	DATE:	REFERENCE:	BY:
A	2023-07-31	RESIDENTIAL PUBLIC OPEN SPACE - LINEAR PARK EAST	RMCD				

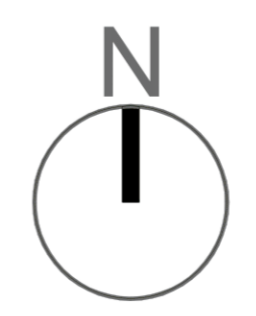

MURPHY+SHEANON
Horticulture & Landscape Architecture

Contact: colum@murphy-sheanon.ie
Tel: +353860767147
Address: 28Richmond Lodge, Richmond Green, Carrickbreeman Road, Monkstown, Dublin 18

CLIENT: KELDRUM LTD.	DRAWING NUMBER: 426-PD-04.5
PROJECT: TINAKILLY TWO, RATHNEW, CO. WICKLOW	PROJECT NUMBER: 426
TITLE: RESIDENTIAL PUBLIC OPEN SPACE - LINEAR PARK EAST	PROJECT STATUS: PLANNING
	SHEET NO: REV. A
	DATE: JULY 2023
	SCALE: AS SHOWN/A1
	DRAWN BY: RMCD
	CHECKED BY: KR/CS
CAD FILE REFERENCE: g:\shared drives\murphy sheanon office\m+s_office\jobs\211426 - tinakilly part b - ardale\m+s\2_planning\22-426-pd-01_03.08.23.dwg	