



INDICATION PLAN
SCALE: 1:5000/A1

KEY - HARD LANDSCAPING SURFACES

- BRUSHED CONCRETE**
 - TO ENGINEERS SPECIFICATIONS
- RECONSTITUTED GRANITE PAVING FLAHS**
 - 600MMx400MMx40MM
 - RECONSTITUTED GRANITE - SILVER COLOUR
 - OR SIMILAR AND APPROVED
- RECONSTITUTED GRANITE PAVING FLAHS**
 - 600MMx400MMx40MM
 - RECONSTITUTED GRANITE - CHARCOAL COLOUR
 - OR SIMILAR AND APPROVED
- KILSARAN 'CLIMA-PAVE' SLANE PERMEABLE BLOCK PAVING**
 - 200MMx100MMx40MM, HERRINGBONE PATTERN
 - TEXTURED GRANITE FINISH, CHARCOAL COLOUR
 - OR SIMILAR AND APPROVED
- KILSARAN 'SHELBORNE' FLAG PAVING**
 - 600MMx300MMx30MM, STRETCHER COURSE
 - NATURAL GRANITE APPEARANCE, SILVER COLOUR
 - OR SIMILAR AND APPROVED
- KILSARAN 'PEMBROKE' LINEAR PLANK PAVING**
 - 300MMx300MMx30MM, STRETCHER COURSE
 - TEXTURED GRANITE FINISH, SILVER COLOUR
 - OR SIMILAR AND APPROVED
- HOGGIN PATH**
 - GRAVEL PATH WITH PRESSURE TREATED TIMBER EDGING
 - 250MM COMPACTED HOGGIN OR SIMILAR, COVER 100/150MM COMPACTED CLAUSE #03 HWS/SCORE
- GEOCELL STRUCTURE IN RPA**
 - CELLWEB TRP CELLULAR CONFINEMENT SYSTEM USED IN FOOT PROTECTION AREAS OF ALL EXISTING TREES
 - OR SIMILAR AND APPROVED
- VEHICULAR SURFACE**
 - TO ENGINEERS SPECIFICATIONS
- POROUS ASPHALT CYCLE SURFACE**
 - TO ENGINEERS SPECIFICATIONS
- LOW WALL**
 - 60MM HIGH EXPOSED AGGREGATE WALL

KEY - SOFT LANDSCAPING

- AMENITY GRASS**
- MEADOW GRASS**
 - REFER TO PLANTING PLAN & SCHEDULE - WEST NEIGHBOURHOOD (DRAWING #426-PD-02.3) FOR FURTHER DETAILS
- PLANT MIX 1 - WOODLAND PLANTING**
 - REFER TO PLANTING PLAN & SCHEDULE - WEST NEIGHBOURHOOD (DRAWING #426-PD-02.3) FOR FURTHER DETAILS
- PLANT MIX 2 - EMBANKMENT PLANTING**
 - REFER TO PLANTING PLAN & SCHEDULE - WEST NEIGHBOURHOOD (DRAWING #426-PD-02.3) FOR FURTHER DETAILS
- PLANT MIX 3 - OPEN SPACE PLANT MIX**
 - REFER TO PLANTING PLAN & SCHEDULE - WEST NEIGHBOURHOOD (DRAWING #426-PD-02.3) FOR FURTHER DETAILS
- PLANT MIX 4 - ORNAMENTAL PLANT MIX**
 - REFER TO PLANTING PLAN & SCHEDULE - WEST NEIGHBOURHOOD (DRAWING #426-PD-02.3) FOR FURTHER DETAILS
- PLANT MIX 5 - WETLAND & MARGINAL PLANT MIX**
 - REFER TO PLANTING PLAN & SCHEDULE - WEST NEIGHBOURHOOD (DRAWING #426-PD-02.3) FOR FURTHER DETAILS
- PLANT MIX 6 - SWALE PLANT MIX**
 - REFER TO PLANTING PLAN & SCHEDULE - WEST NEIGHBOURHOOD (DRAWING #426-PD-02.3) FOR FURTHER DETAILS
- PLANT MIX 7 - NATIVE WOODLAND TREE MIX**
 - REFER TO PLANTING PLAN & SCHEDULE - WEST NEIGHBOURHOOD (DRAWING #426-PD-02.3) FOR FURTHER DETAILS
- PLANT MIX 8 - BULB MIX IN GRASS**
 - REFER TO PLANTING PLAN & SCHEDULE - WEST NEIGHBOURHOOD (DRAWING #426-PD-02.3) FOR FURTHER DETAILS
- HEDGE 1 - FAGUS SYLVATICA - BEECH HEDGE**
 - REFER TO PLANTING PLAN & SCHEDULE - WEST NEIGHBOURHOOD (DRAWING #426-PD-02.3) FOR FURTHER DETAILS
- HEDGE 2 - NATIVE HEDGEROW**
 - REFER TO PLANTING PLAN & SCHEDULE - WEST NEIGHBOURHOOD (DRAWING #426-PD-02.3) FOR FURTHER DETAILS
- HEDGE 3 - ILEX AQUIFOLIUM - HOLLY HEDGE**
 - REFER TO PLANTING PLAN & SCHEDULE - WEST NEIGHBOURHOOD (DRAWING #426-PD-02.3) FOR FURTHER DETAILS
- HEDGE 4 - TAXUS BACCATA - YEW HEDGE**
 - REFER TO PLANTING PLAN & SCHEDULE - WEST NEIGHBOURHOOD (DRAWING #426-PD-02.3) FOR FURTHER DETAILS
- PROPOSED NEW TREES/TREE GROUPS (T1 TO T10)**
 - REFER TO PLANTING PLAN & SCHEDULE - WEST NEIGHBOURHOOD (DRAWING #426-PD-02.3) FOR FURTHER DETAILS
- EXISTING TREES - TO BE RETAINED**
 - PLEASE REFER TO ARBORIST REPORT AND TREE REMOVAL AND MITIGATION PLAN (DRAWING #426-PD-07.01) FOR FURTHER INFORMATION
- EXISTING HEDGEROW - TO BE RETAINED**
 - PLEASE REFER TO ARBORIST REPORT AND TREE REMOVAL AND MITIGATION PLAN (DRAWING #426-PD-07.01) FOR FURTHER INFORMATION
- EXISTING SCRUB - TO BE RETAINED**
 - PLEASE REFER TO ARBORIST REPORT AND TREE REMOVAL AND MITIGATION PLAN (DRAWING #426-PD-07.01) FOR FURTHER INFORMATION

KEY - HARD LANDSCAPING ELEMENTS

- BICYCLE AND BIN STORE**
 - TO ARCHITECTS SPECIFICATIONS
- SEAT 1**
 - BESPOKE POLISHED CONCRETE BENCH
- SEAT 2**
 - PARK BENCH (AGE-FRIENDLY)
- SEAT 3**
 - ESCOFET LONGO TIMBER TOP BENCH
 - DIMENSIONS: 300MMx600MMx40MM / 700MMx620MMx40MM
 - OR SIMILAR AND APPROVED
- SEAT 4**
 - ESCOFET LONGO TIMBER TOP BACKLESS BENCH
 - DIMENSIONS: 300MMx400MMx30MM / 700MMx440MMx30MM
 - OR SIMILAR AND APPROVED

KEY - BOUNDARIES


- BOUNDARY 01**
 - MIN. 2M HIGH TIMBER PANEL FENCE WITH CONCRETE PLINTH AND CONCRETE POSTS
- BOUNDARY 02**
 - CONCRETE PLINTH RETAINING WALL (UP TO 1M HIGH) WITH MIN. 2M HIGH TIMBER PANEL FENCE WITH CONCRETE PLINTH AND CONCRETE POSTS
- BOUNDARY 03**
 - MIN. 1.8M HIGH TIMBER PANEL FENCE WITH CONCRETE PLINTH AND CONCRETE POSTS
- BOUNDARY 04**
 - CONCRETE PLINTH RETAINING WALL (UP TO 1M HIGH) WITH MIN. 1.8M HIGH TIMBER PANEL FENCE WITH CONCRETE PLINTH AND CONCRETE POSTS
- BOUNDARY 05**
 - MIN. 2M HIGH STONE FACED CONCRETE BLOCK WALL WITH CONCRETE COPING. COLOUR TO BE AGREED.
- BOUNDARY 06**
 - 1M HIGH ESTATE RAILING, GALVANISED STEEL ON CONCRETE PLINTH WALL (UP TO 1M HIGH)
- BOUNDARY 07**
 - 1M HIGH ESTATE RAILING, GALVANISED STEEL
- BOUNDARY 08**
 - RETAINING WALL TO ENGINEERS SPECIFICATIONS
- BOUNDARY 09**
 - RETAINING WALL TO ENGINEERS SPECIFICATIONS WITH 2M HIGH TIMBER PANEL FENCE AND CONCRETE POSTS
- BOUNDARY 10**
 - LOW BLOCK WALL, RENDERED AND CAPPED

KEY - LANDSCAPE FEATURES

- DETENTION BASIN**
 - TO ENGINEERS SPECIFICATION
- EXISTING WATERCOURSE**
- PLANTED SWALE**
 - TO ENGINEERS SPECIFICATION
- AMENITY GRASS BERMS**
- MARSHLAND**
 - AREA OF MARSHLAND TO BE RETAINED

DO NOT SCALE FROM THIS DRAWING. WORK ONLY FROM FIGURED DIMENSIONS
ALL ERRORS AND OMISSIONS ARE TO BE REPORTED TO LANDSCAPE ARCHITECT

REV:	DATE:	REFERENCE:	BY:	REV:	DATE:	REFERENCE:	BY:
A	2023-07-31	LANDSCAPE PLAN - WEST NEIGHBOURHOOD	RMCD				

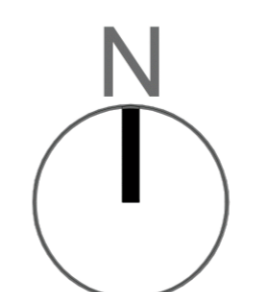

MURPHY+SHEANON
Horticulture & Landscape Architecture

Contact: colum@murphy-sheanon.ie
Tel: +353 860 78 1147
Address: 28 Richmond Lodge, Richmond Green, Carrickbreeman Road, Monkstown, Dublin 18

CLIENT: KELDRUM LTD.	DRAWING NUMBER: 426-PD-01.5
PROJECT: TINAKILLY TWO, RATHNEW, CO. WICKLOW	PROJECT NUMBER: 426
TITLE: LANDSCAPE PLAN - WEST NEIGHBOURHOOD	PROJECT STATUS: PLANNING
	SHEET NO: REV. A
	DATE: JULY 2023
	SCALE: 1:500/A1
	DRAWN BY: RMCD
	CHECKED BY: KRCS
CAD FILE REFERENCE: g:\shared drives\murphy sheanon office\m+s_office\jobs\2111426 - tinakilly part b - ardale\m+s\2. planning\m copy - 22-426-pd-01_02.08.23.dwg	