

WETLANDS PLAN
SCALE: 1:400/A1

SEE DRAWING # 426-PD-05.2 FOR SECTIONS.

KEY - HARD LANDSCAPING

- HOGGIN PATH
- GRAVEL PATH WITH PRESSURE TREATED TIMBER EDGING
- 25/30MM COMPACTED HOGGIN OR SIMILAR, OVER 100/150MM COMPACTED CLAUSE 803 HARDCORE

KEY - SOFT LANDSCAPING

- AMENITY GRASS
- MEADOW GRASS
- PLANT MIX 2 - EMBANKMENT PLANT MIX
- PLANT MIX 5 - WETLAND & MARGINAL PLANT MIX
- PLANT MIX 6 - SWALE PLANT MIX

KEY - LANDSCAPING FEATURES


- PROPOSED NEW TREES (T1 TO T10)
- EXISTING TREES - TO BE RETAINED
- EXISTING HEDGEROW - TO BE RETAINED
- EXISTING SCRUB - TO BE RETAINED
- SWALE
- EXISTING RIVER/STREAM
- WETLAND ATTENUATION AREA



INDICATION PLAN
SCALE: 1:3000 @ A1

DO NOT SCALE FROM THIS DRAWING. WORK ONLY FROM FIGURED DIMENSIONS
ALL ERRORS AND OMISSIONS ARE TO BE REPORTED TO LANDSCAPE ARCHITECT

REV:	DATE:	REFERENCE:	BY:	REV:	DATE:	REFERENCE:	BY:
A	2023-07-31	WETLANDS PLAN	RMCD				

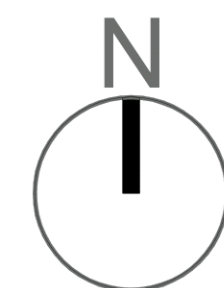

MURPHY+SHEANON
Horticulture & Landscape Architecture

Contact : colum@murphy-sheanon.ie
Tel : +353860767147
Address : 28Richmond Lodge, Richmond Green, Carrickbreeman Road, Monkstown, Dublin 18

CLIENT:
KELDRUM LTD.

PROJECT:
TINAKILLY TWO, RATHNEW, CO. WICKLOW

TITLE:
WETLANDS PLAN

DRAWING NUMBER:
426-PD-05.1

PROJECT NUMBER:
426

PROJECT STATUS:
PLANNING

DATE:
JULY 2023

SCALE:
1:400/A1

DRAWN BY:
RMCD

CHECKED BY:
KR/CS

CAD FILE REFERENCE: g:\shared drives\murphy sheanon office\m+s_office\jobs\211426 - tinakilly part b - ardale\m+s\2. planning\22-426-pd-01_02.08.23.dwg