



INDICATION PLAN  
SCALE: 1:5000/A1



KEY - HARD LANDSCAPING SURFACES

- BRUSHED CONCRETE  
• TO ENGINEERS SPECIFICATIONS
- RECONSTITUTED GRANITE PAVING FLAGS  
• 600MMx400MMx50MM  
• RECONSTITUTED GRANITE - SILVER COLOUR.  
• OR SIMILAR AND APPROVED
- RECONSTITUTED GRANITE PAVING FLAGS  
• 600MMx400MMx50MM  
• RECONSTITUTED GRANITE - CHARCOAL COLOUR.  
• OR SIMILAR AND APPROVED
- KILSARAN 'CLIMA-PAVE' SLANE PERMEABLE BLOCK PAVING  
• 200MMx200MMx70MM / 700MMx200MMx70MM  
• TEXTURED GRANITE FINISH - CHARCOAL COLOUR.  
• OR SIMILAR AND APPROVED
- KILSARAN 'SHELDORNE' FLAG PAVING  
• 600MMx300MMx50MM STRETCHER COURSE.  
• NATURAL GRANITE APPEARANCE. SILVER COLOUR.  
• OR SIMILAR AND APPROVED
- KILSARAN 'PEMBROKE' LINEAR PLANK PAVING  
• 5 SIZE 600x300MM. RANDOM STRETCHER COURSE.  
• TEXTURED GRANITE FINISH. SILVER COLOUR.  
• OR SIMILAR AND APPROVED
- HOOGIN PATH  
• GRAVEL PATH WITH PRESSURE TREATED TIMBER EDGING.  
• 200MM COMPACTED HOOGIN OR SIMILAR. OVER  
100/150MM COMPACTED CLAUSE 803 HARDCORE.
- GEOCELL STRUCTURE IN RPA  
• CELLULAR TOP CELLULAR CONFINEMENT SYSTEM USED IN  
ROOT PROTECTION AREAS OF ALL EXISTING TREES.  
• OR SIMILAR AND APPROVED
- VEHICULAR SURFACE  
• TO ENGINEERS SPECIFICATIONS
- POURUS ASPHALT/CYCLE SURFACE  
• TO ENGINEERS SPECIFICATIONS
- LOW WALL  
• 500MM HIGH EXPOSED AGGREGATE WALL
- KERB  
• PRECAST CONCRETE CURB  
• TO ENGINEERS SPECIFICATIONS

KEY - HARD LANDSCAPING ELEMENTS

- BICYCLE AND BIN STORE  
• TO ARCHITECT'S SPECIFICATIONS
  - SEAT 1  
• BESPOKE POLISHED CONCRETE BENCH
  - SEAT 2  
• PARK BENCH  
AGE-FRIENDLY
  - SEAT 3  
• ESCOFIT LONGO TIMBER TOP BENCH  
• 2800MMx400MMx70MM / 700MMx200MMx70MM  
• OR SIMILAR AND APPROVED
  - SEAT 4  
• ESCOFIT LONGO TIMBER TOP BACKLESS BENCH  
• 2800MMx400MMx300MM / 700MMx400MMx300MM  
• OR SIMILAR AND APPROVED
- KEY - BOUNDARIES
- BOUNDARY 01  
• MIN. 2M HIGH TIMBER PANEL FENCE WITH CONCRETE  
PLINTH AND CONCRETE POSTS
  - BOUNDARY 02  
• CONCRETE PLINTH RETAINING WALL (UP TO 1M HIGH)  
WITH MIN. 2M HIGH TIMBER PANEL FENCE WITH  
CONCRETE PLINTH AND CONCRETE POSTS
  - BOUNDARY 03  
• MIN. 1.5M HIGH TIMBER PANEL FENCE WITH  
CONCRETE PLINTH AND CONCRETE POSTS
  - BOUNDARY 04  
• CONCRETE PLINTH RETAINING WALL (UP TO 1M HIGH)  
WITH MIN. 1.5M HIGH TIMBER PANEL FENCE WITH  
CONCRETE PLINTH AND CONCRETE POSTS
  - BOUNDARY 05  
• MIN. 2M HIGH STONE FACED CONCRETE BLOCK WALL  
WITH CONCRETE CORNICE. COLOUR TO BE AGREED.
  - BOUNDARY 06  
• 1M HIGH ESTATE RAILING, GALVANISED STEEL ON  
CONCRETE PLINTH WALL (UP TO 1M HIGH)
  - BOUNDARY 07  
• 1M HIGH ESTATE RAILING, GALVANISED STEEL
  - BOUNDARY 08  
• RETAINING WALL TO ENGINEERS SPECIFICATIONS
  - BOUNDARY 09  
• RETAINING WALL TO ENGINEERS SPECIFICATIONS  
WITH HIGH TIMBER PANEL FENCE AND CONCRETE  
POSTS
  - BOUNDARY 10  
• LOW BLOCK WALL, RENDERED AND CAPPED.

KEY - SOFT LANDSCAPING


- AMENITY GRASS
- MEADOW GRASS  
• REFER TO PLANTING PLAN & SCHEDULE - NORTH  
NEIGHBOURHOOD (DRAWING #426-PD-02.1) FOR  
FURTHER DETAILS.
- PLANT MIX 1 - WOODLAND PLANTING  
• REFER TO PLANTING PLAN & SCHEDULE - NORTH  
NEIGHBOURHOOD (DRAWING #426-PD-02.1) FOR  
FURTHER DETAILS.
- PLANT MIX 2 - EMBANKMENT PLANTING  
• REFER TO PLANTING PLAN & SCHEDULE - NORTH  
NEIGHBOURHOOD (DRAWING #426-PD-02.1) FOR  
FURTHER DETAILS.
- PLANT MIX 3 - OPEN SPACE PLANT MIX  
• REFER TO PLANTING PLAN & SCHEDULE - NORTH  
NEIGHBOURHOOD (DRAWING #426-PD-02.1) FOR  
FURTHER DETAILS.
- PLANT MIX 4 - ORNAMENTAL PLANT MIX  
• REFER TO PLANTING PLAN & SCHEDULE - NORTH  
NEIGHBOURHOOD (DRAWING #426-PD-02.1) FOR  
FURTHER DETAILS.
- PLANT MIX 5 - WETLAND & MARGINAL PLANT MIX  
• REFER TO PLANTING PLAN & SCHEDULE - NORTH  
NEIGHBOURHOOD (DRAWING #426-PD-02.1) FOR  
FURTHER DETAILS.
- PLANT MIX 6 - SWALE PLANT MIX  
• REFER TO PLANTING PLAN & SCHEDULE - NORTH  
NEIGHBOURHOOD (DRAWING #426-PD-02.1) FOR  
FURTHER DETAILS.
- PLANT MIX 7 - NATIVE WOODLAND TREE MIX  
• REFER TO PLANTING PLAN & SCHEDULE - NORTH  
NEIGHBOURHOOD (DRAWING #426-PD-02.1) FOR  
FURTHER DETAILS.
- PLANT MIX 8 - BULB MIX IN GRASS  
• REFER TO PLANTING PLAN & SCHEDULE - NORTH  
NEIGHBOURHOOD (DRAWING #426-PD-02.1) FOR  
FURTHER DETAILS.
- HEDGE 1 - FAGUS SYLVATICA - BEECH HEDGE  
• REFER TO PLANTING PLAN & SCHEDULE - NORTH  
NEIGHBOURHOOD (DRAWING #426-PD-02.1) FOR  
FURTHER DETAILS.
- HEDGE 2 - NATIVE HEDGEROW  
• REFER TO PLANTING PLAN & SCHEDULE - NORTH  
NEIGHBOURHOOD (DRAWING #426-PD-02.1) FOR  
FURTHER DETAILS.
- PROPOSED NEW TREES/TREE GROUPS (T1 TO T10)  
• PLEASE REFER TO ARBORIST REPORT AND TREE  
REMOVAL AND MITIGATION PLAN (DRAWING  
#426-PD-07.01) FOR FURTHER INFORMATION.
- EXISTING TREES - TO BE RETAINED  
• PLEASE REFER TO ARBORIST REPORT AND TREE  
REMOVAL AND MITIGATION PLAN (DRAWING  
#426-PD-07.01) FOR FURTHER INFORMATION.
- EXISTING HEDGEROW - TO BE RETAINED  
• PLEASE REFER TO ARBORIST REPORT AND TREE  
REMOVAL AND MITIGATION PLAN (DRAWING  
#426-PD-07.01) FOR FURTHER INFORMATION.
- EXISTING SCRUB - TO BE RETAINED  
• PLEASE REFER TO ARBORIST REPORT AND TREE  
REMOVAL AND MITIGATION PLAN (DRAWING  
#426-PD-07.01) FOR FURTHER INFORMATION.

KEY - LANDSCAPE FEATURES

- WETLAND ATTENUATION AREA  
• TO ENGINEERS SPECIFICATION
- EXISTING RIVER/STREAM
- SWALE  
• TO ENGINEERS SPECIFICATION
- AMENITY GRASS MOUNDS/BERMS

DO NOT SCALE FROM THIS DRAWING. WORK ONLY FROM FIGURED DIMENSIONS  
ALL ERRORS AND OMISSIONS ARE TO BE REPORTED TO LANDSCAPE ARCHITECT

REV:	DATE:	REFERENCE:	BY:	REV:	DATE:	REFERENCE:	BY:
A	2023-07-31	LANDSCAPE PLAN - NORTH NEIGHBOURHOOD	RMCD				

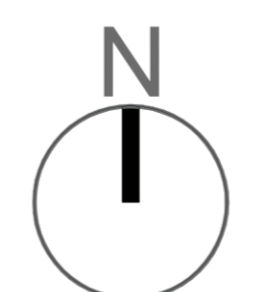

**MURPHY+SHEANON**  
Horticulture & Landscape Architecture

Contact: colum@murphy-sheanon.ie  
Tel: +353 860 76 1147  
Address: 28 Richmond Lodge, Richmond Green,  
Carrickbreenan Road, Monkstown, Dublin 18

CLIENT: KELDRUM LTD.	DRAWING NUMBER: 426-PD-01.3
PROJECT: TINAKILLY TWO, RATHNEW, CO. WICKLOW	PROJECT NUMBER: 426
TITLE: LANDSCAPE PLAN - NORTH NEIGHBOURHOOD	PROJECT STATUS: PLANNING
	SHEET NO: REV. A
	DATE: JULY 2023
	SCALE: 1:500/A1
DRAWN BY: RMCD	CHECKED BY: KR/CS
CAD FILE REFERENCE: g:\shared drives\murphy sheanon office\m+s_office\jobs\211426 - tinakilly part b - ardale\m+s\2. planning\22-426-pd-01_01.08.23.dwg	