

OSI License No.
CYAL 50192220

EXCLUDED FROM SUBSTITUTE
CONSENT APPLICATION -
DORMANT CRUSHING PLANT

EXCLUDED FROM SUBSTITUTE
CONSENT APPLICATION -
DORMANT SECONDARY CRUSHER
& AGGREGATE SCREEN

OFFICE & CANTEEN
(DWG. 14)

BUNDED FUEL TANK AND
GENERATOR ROOM
(DWG. 17)

SHIPPING CONTAINER
STORAGE STRUCTURE
(DWG. 19)

SHIPPING CONTAINER
GENERATOR/POWER HOUSE
(DWG. 16)

CONTROL ROOM
(DWG. 13)

SHIPPING CONTAINER
(DWG. 20)

STORAGE SHED
(DWG. 18)

EXCLUDED FROM SUBSTITUTE
CONSENT APPLICATION -
DORMANT FORMER CONCRETE PLANT

PROCESSING PLANT
(WASHING, CRUSHING, SCREENING)
(DWG. 12)

TRUCK WASH
(DWG. 09)

WATER RECYCLING
PLANT/TANKS
(DWG. 15)

INTERCEPTOR &
SOAKAWAY
(DWG. 10)

MAINTENANCE SHED &
WELFARE FACILITIES
(DWG. 06, 07 & 08)



PERCOLATION AREA
(DWG. 11A & 11B)

PROPRIETARY WASTEWATER
TREATMENT SYSTEM
(DWG. 11A & 11B)

OSI Map Series:
1:5000
4461 REVISION DATE = 03-Mar-2017
SURVEY DATE = 31-Jul-2000
4462 REVISION DATE = 03-Mar-2017
SURVEY DATE = 30-Jun-2004
4464 REVISION DATE = 27-Mar-2015
SURVEY DATE = 31-Jul-2000
4463 REVISION DATE = 30-Mar-2016
SURVEY DATE = 31-Jul-2000
1:2500
4461-D REVISION DATE = 27-Mar-2015
SURVEY DATE = 28-Apr-2004
4462-A REVISION DATE = 27-Mar-2015
SURVEY DATE = 07-Oct-2002
4462-B REVISION DATE = 27-Mar-2015
SURVEY DATE = 03-Oct-2002
4462-D REVISION DATE = 27-Mar-2015
SURVEY DATE = 01-Feb-1998
ITM Centre Point Co-ordinate:
X,Y = 628040,671915

NOTE(S)
1. GRID REFERENCES ARE IN METRES & TO IRISH NATIONAL GRID COORDINATES.
2. ALL LEVELS ARE IN METRES TO O.S. DATUM
3. DIMENSIONS ARE IN METERS

LEGEND		LEGEND	
	APPLICATION BOUNDARY		EXISTING UNDERGROUND GAS LINE
	LANDS UNDER THE CONTROL OF APPLICANT		GNI 14m WAYLEAVE
	EXCLUDED FROM SUBSTITUTE CONSENT APPLICANT		SEPTIC TANK
	EXISTING VEGETATION		PRIVATE WELL
			EXISTING GROUND CONTOURS (mOD)

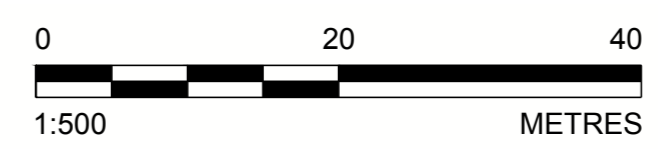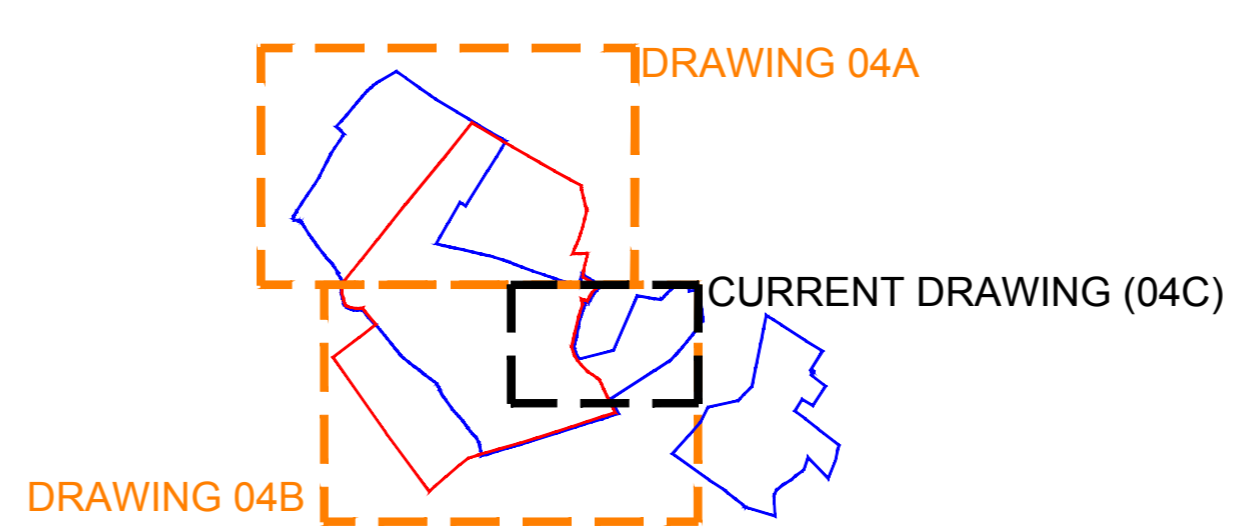

CLIENT HUDSON BROTHERS LTD	
PROJECT SUBSTITUTE CONSENT APPLICATION HUDSON BROTHERS LTD	
TITLE EXISTING SITE CONDITIONS - PLANT AREA	
CONSULTANT	YYYY-MM-DD 2024-02-12
	DESIGNED KMG
	PREPARED MR
	REVIEWED KMG
APPROVED KMG	
PROJECT NO. 40000328	SCALE 1:500 @ A0
REV. A	DRAWING 004C

25mm IF THIS MEASUREMENT DOES NOT MATCH WHAT IS SHOWN, THE SHEET SIZE HAS BEEN MODIFIED FROM ISO/A4