

OSI License No.
CYAL 50192220

217 400 N

296 600 E

296 700 E

296 800 E

296 900 E

297 000 E

297 100 E

217 300 N

217 300 N

217 200 N



217 200 N

3.42

CSI Map Series:
 1:5000
 4461 REVISION DATE = 03-Mar-2017
 SURVEY DATE = 31-Jul-2000
 4462 REVISION DATE = 03-Mar-2017
 SURVEY DATE = 30-Jun-2004
 4404 REVISION DATE = 27-Mar-2015
 SURVEY DATE = 31-Jul-2000
 4403 REVISION DATE = 30-Mar-2016
 SURVEY DATE = 31-Jul-2000
 1:2500
 4461-D REVISION DATE = 27-Mar-2015
 SURVEY DATE = 28-Apr-2004
 4462-A REVISION DATE = 27-Mar-2015
 SURVEY DATE = 07-Oct-2002
 4462-B REVISION DATE = 27-Mar-2015
 SURVEY DATE = 03-Oct-2002
 4462-D REVISION DATE = 27-Mar-2015
 SURVEY DATE = 01-Feb-1998
 ITM Centre Point Co-ordinate:
 X,Y = 628040,671915

NOTE(S)
 1. GRID REFERENCES ARE IN METRES & TO IRISH NATIONAL GRID COORDINATES.
 2. ALL LEVELS ARE IN METRES TO O.S. DATUM
 3. DIMENSIONS ARE IN METERS

LEGEND		LEGEND	
	APPLICATION BOUNDARY		EXISTING UNDERGROUND GAS LINE
	LANDS UNDER THE CONTROL OF APPLICANT		GNI 14m WAYLEAVE
	EXCLUDED FROM SUBSTITUTE CONSENT APPLICANT		SEPTIC TANK
	EXISTING VEGETATION		PRIVATE WELL
			EXISTING GROUND CONTOURS (mOD)

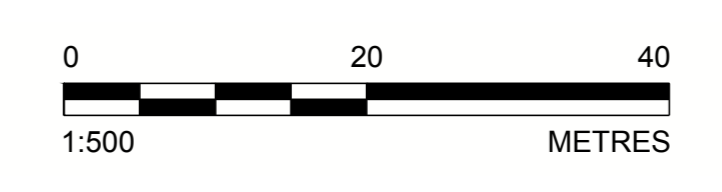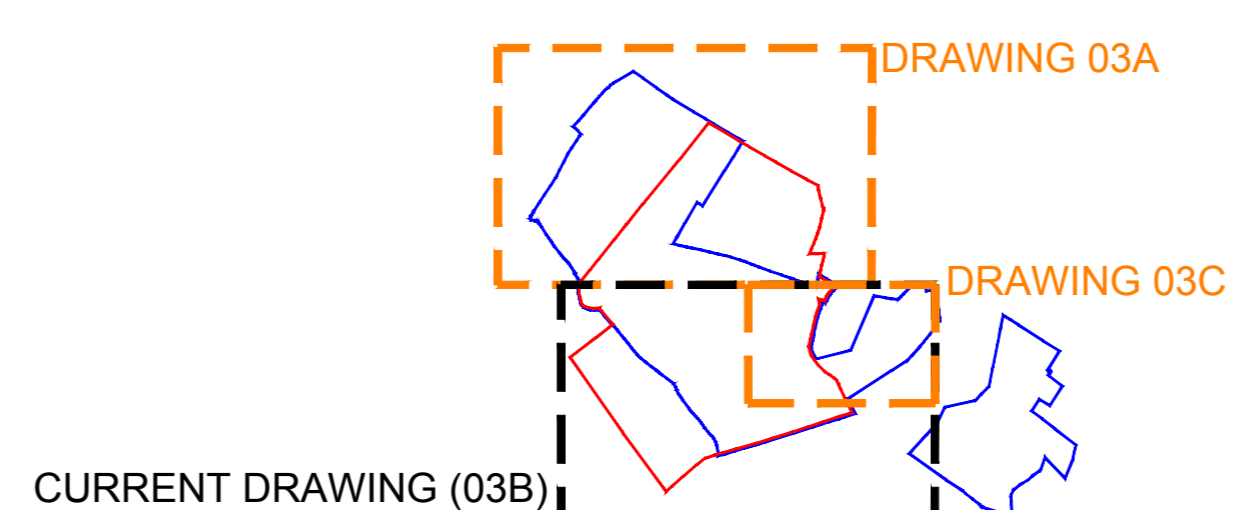

CLIENT	HUDSON BROTHERS LTD		
PROJECT	SUBSTITUTE CONSENT APPLICATION HUDSON BROTHERS LTD		
TITLE	BASELINE CONDITIONS - SOUTHERN AREA		
CONSULTANT			
YYYY-MM-DD	2024-02-12	DESIGNED	KMG
		PREPARED	MR
		REVIEWED	KMG
		APPROVED	KMG
PROJECT NO.	SCALE	REV.	DRAWING
40000328	1:500 @ A0	A	03B

IF THIS MEASUREMENT DOES NOT MATCH WHAT IS SHOWN, THE SHEET SIZE HAS BEEN MODIFIED FROM ISO/A4