

OSI License No.
CYAL 50192220



CSI Map Series:
1:5000

4461	REVISION DATE = 03-Mar-2017
	SURVEY DATE = 31-Jul-2000
4462	REVISION DATE = 03-Mar-2017
	SURVEY DATE = 30-Jun-2004
4404	REVISION DATE = 27-Mar-2015
	SURVEY DATE = 31-Jul-2000
4403	REVISION DATE = 30-Mar-2016
	SURVEY DATE = 31-Jul-2000
1:2500	
4461-D	REVISION DATE = 27-Mar-2015
	SURVEY DATE = 28-Apr-2004
4462-A	REVISION DATE = 27-Mar-2015
	SURVEY DATE = 07-Oct-2002
4462-B	REVISION DATE = 27-Mar-2015
	SURVEY DATE = 03-Oct-2002
4462-D	REVISION DATE = 27-Mar-2015
	SURVEY DATE = 01-Feb-1998
ITM Centre Point Co-ordinate: X,Y = 628040,671915	

NOTE(S)

- GRID REFERENCES ARE IN METRES & TO IRISH NATIONAL GRID COORDINATES.
- ALL LEVELS ARE IN METRES TO O.S. DATUM
- DIMENSIONS ARE IN METERS

LEGEND		LEGEND	
	APPLICATION BOUNDARY		EXISTING UNDERGROUND GAS LINE
	LANDS UNDER THE CONTROL OF APPLICANT		GNI 14m WAYLEAVE
	EXCLUDED FROM SUBSTITUTE CONSENT APPLICANT		SEPTIC TANK
	EXISTING VEGETATION		PRIVATE WELL
			EXISTING GROUND CONTOURS (MOD)

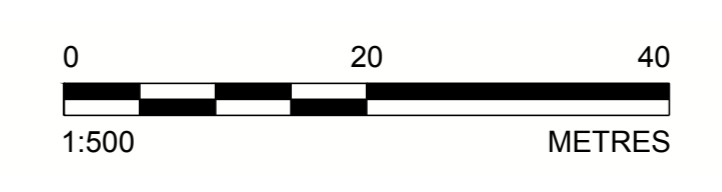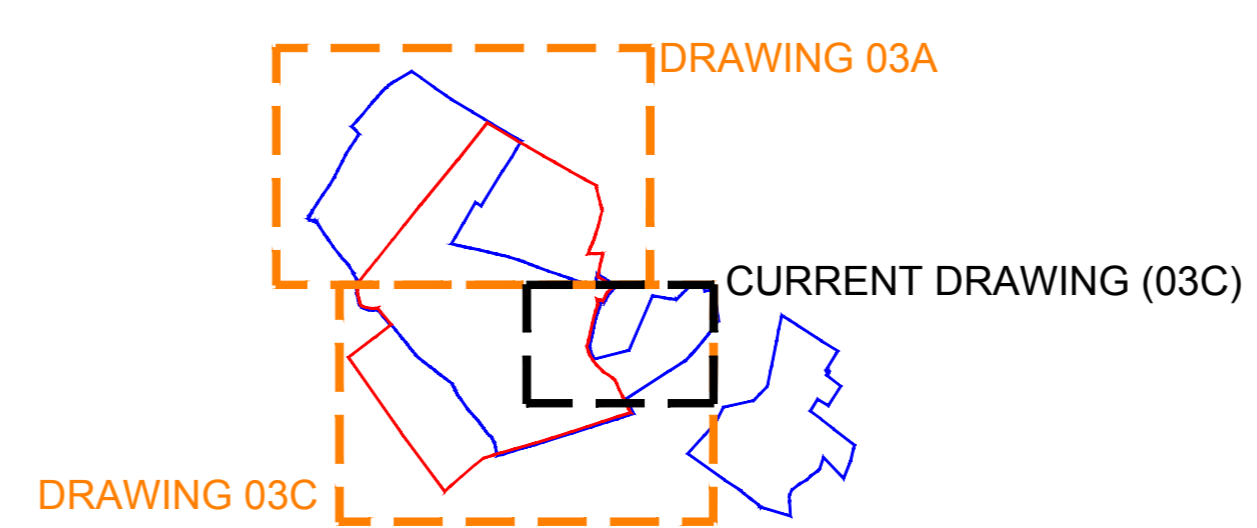

CLIENT HUDSON BROTHERS LTD	
PROJECT SUBSTITUTE CONSENT APPLICATION HUDSON BROTHERS LTD	
TITLE BASELINE CONDITIONS - PLANT AREA	
CONSULTANT	YYYY-MM-DD 2024-02-12
	DESIGNED KMG
	PREPARED MR
	REVIEWED KMG
	APPROVED KMG
PROJECT NO. 40000328	SCALE 1:500 @ A0
	REV. A
	DRAWING 03D

Path: \\gpcpc\gpc\workspace\Bureau\G03D03\Subst\Business Support\POST\DWG\03A\PROJECT\Subst\Consent\Planning\Drawings\03D\PRODUCTION\DWG\03D_03C.dwg | File Name: 03D_BASELINE SITE CONDITIONS - PLANT AREA.dwg | Last Edited By: mwp | Date: 2024-02-12 | Time: 2:02:47 PM | Printed By: mwp | Date: 2024-02-21 | Time: 2:11:27 PM

25mm IF THIS MEASUREMENT DOES NOT MATCH WHAT IS SHOWN, THE SHEET SIZE HAS BEEN MODIFIED FROM ISO/A4