


OSI License No.  
CYAL 50192220

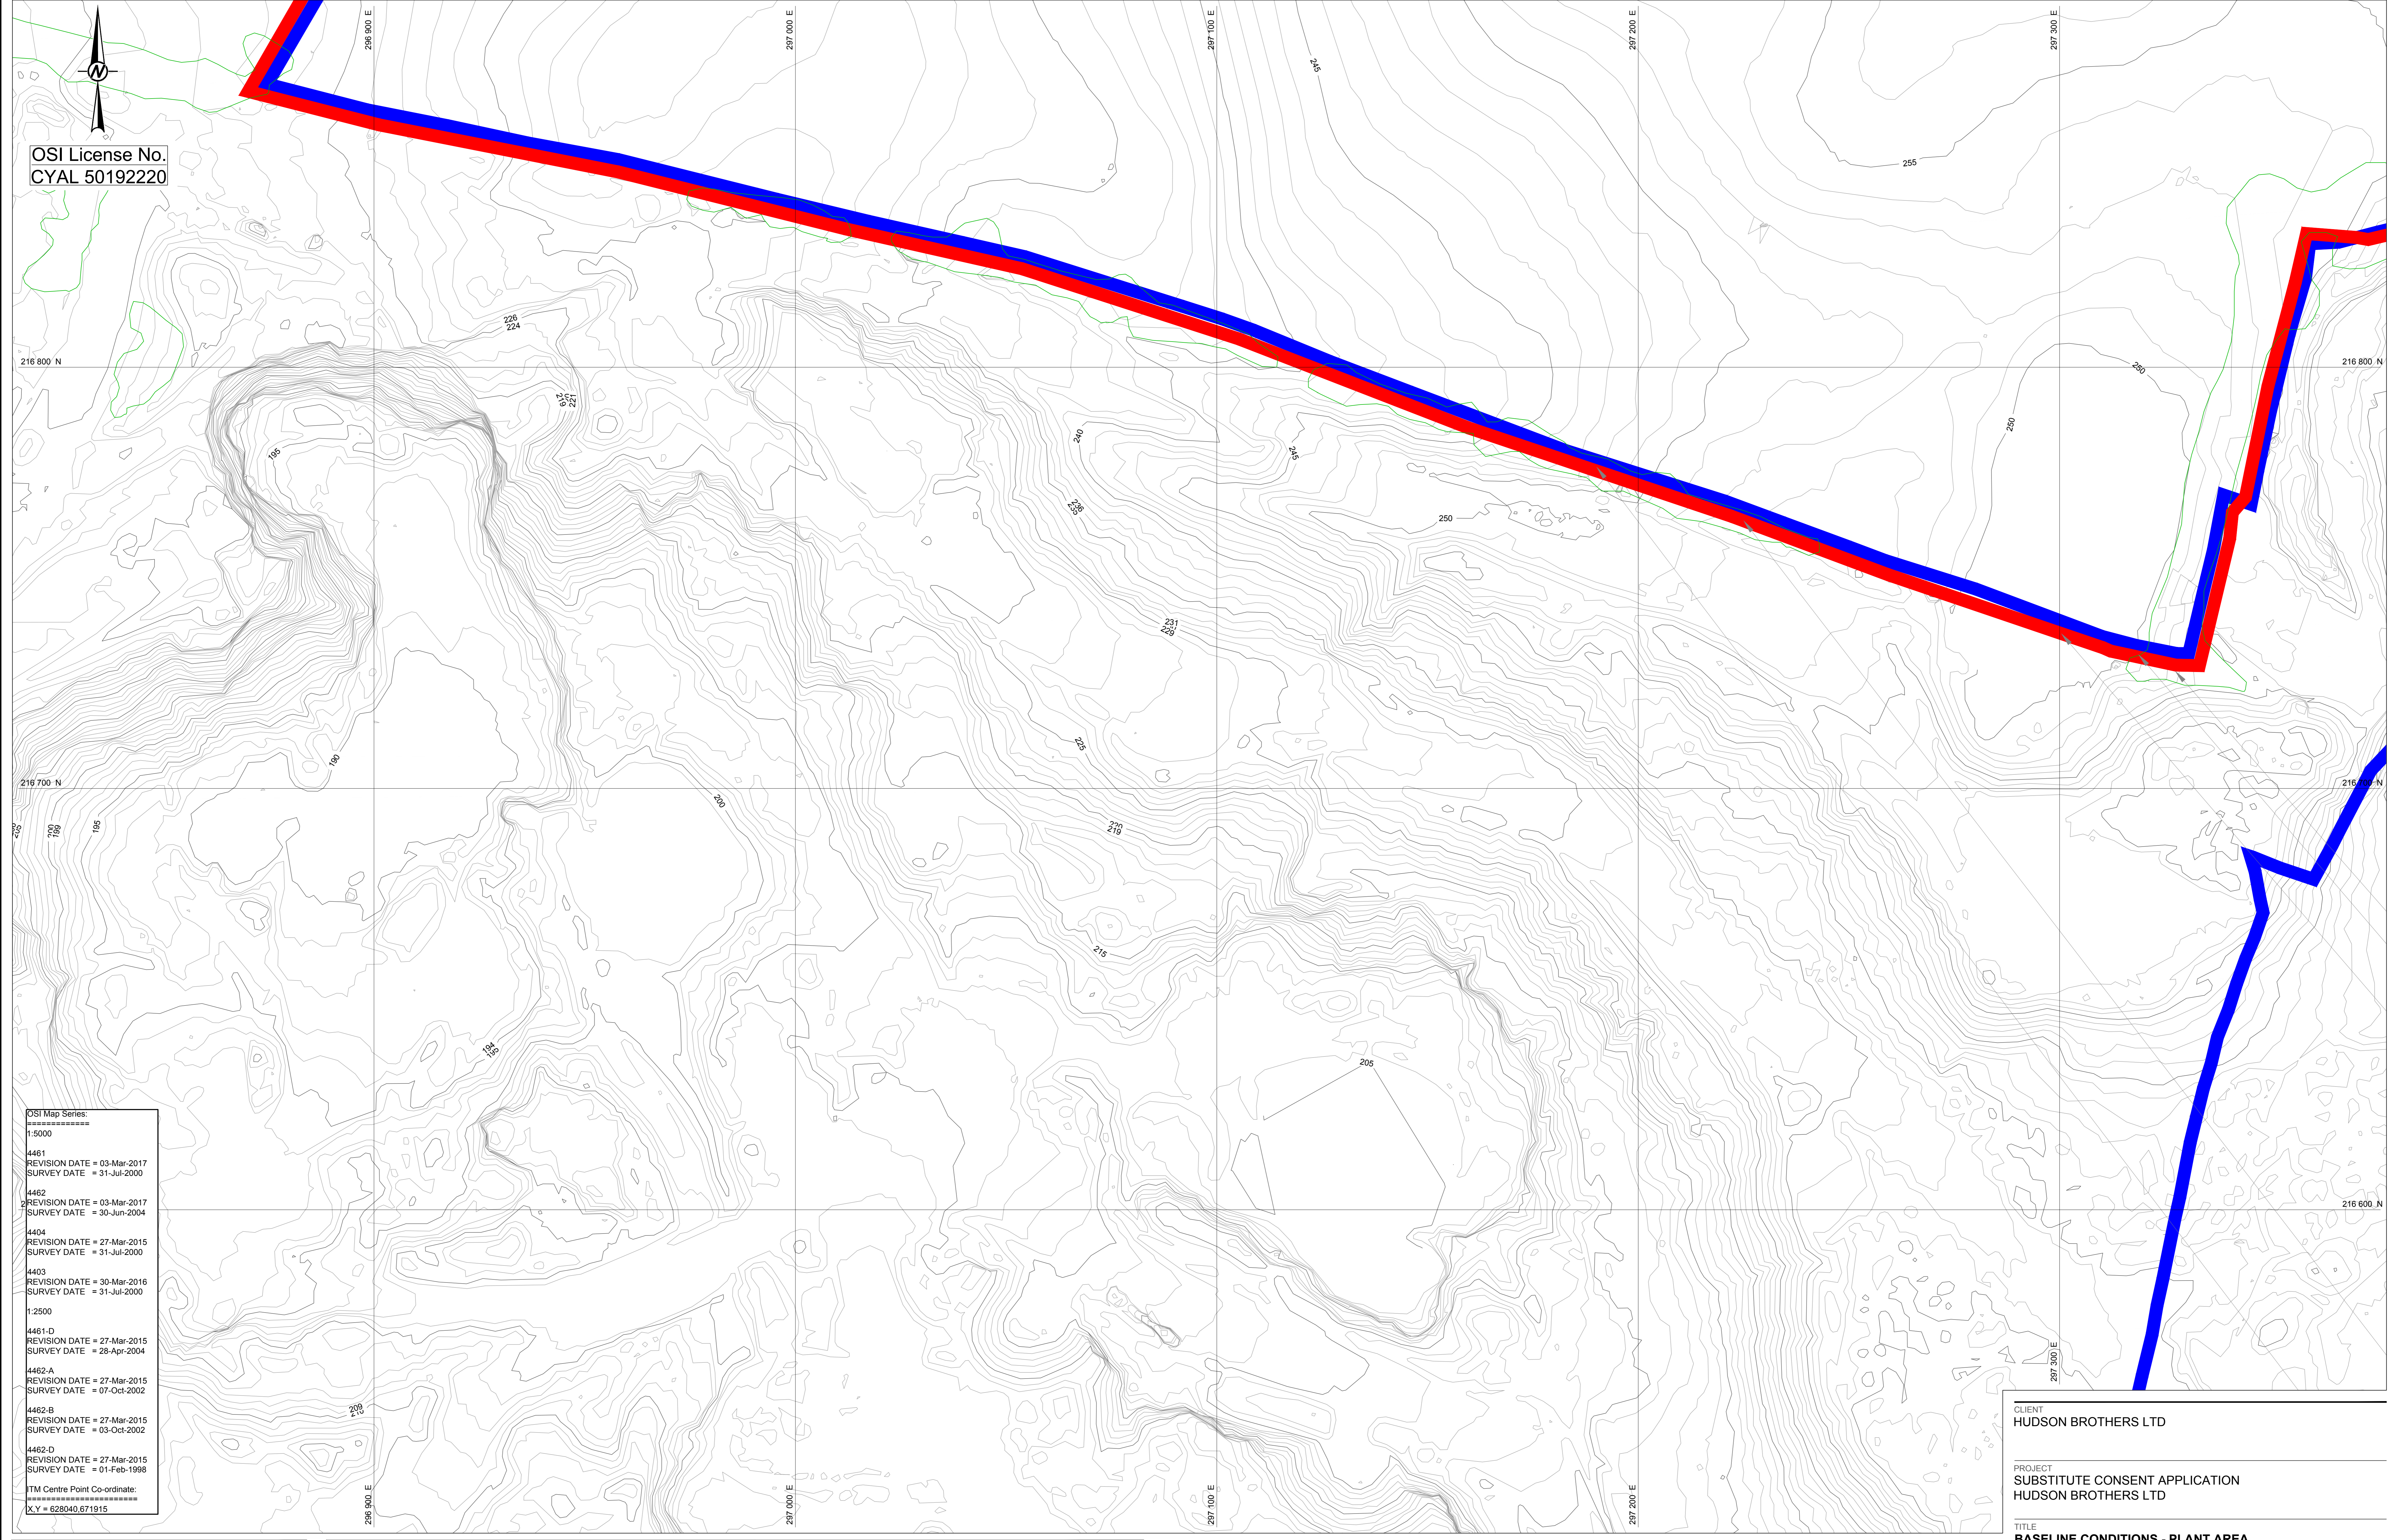

CSI Map Series:  
 =====  
 1:5000  
 4461 REVISION DATE = 03-Mar-2017  
 SURVEY DATE = 31-Jul-2000  
 4462 REVISION DATE = 03-Mar-2017  
 SURVEY DATE = 30-Jun-2004  
 4404 REVISION DATE = 27-Mar-2015  
 SURVEY DATE = 31-Jul-2000  
 4403 REVISION DATE = 30-Mar-2016  
 SURVEY DATE = 31-Jul-2000  
 1:2500  
 4461-D REVISION DATE = 27-Mar-2015  
 SURVEY DATE = 28-Apr-2004  
 4462-A REVISION DATE = 27-Mar-2015  
 SURVEY DATE = 07-Oct-2002  
 4462-B REVISION DATE = 27-Mar-2015  
 SURVEY DATE = 03-Oct-2002  
 4462-D REVISION DATE = 27-Mar-2015  
 SURVEY DATE = 01-Feb-1998  
 ITM Centre Point Co-ordinate:  
 =====  
 X,Y = 628040,671915



**NOTE(S)**  
 1. GRID REFERENCES ARE IN METRES & TO IRISH NATIONAL GRID COORDINATES.  
 2. ALL LEVELS ARE IN METRES TO O.S. DATUM  
 3. DIMENSIONS ARE IN METERS

**LEGEND**

- APPLICATION BOUNDARY
- LANDS UNDER THE CONTROL OF APPLICANT
- EXCLUDED FROM SUBSTITUTE CONSENT APPLICANT
- EXISTING VEGETATION

**LEGEND**

- EXISTING UNDERGROUND GAS LINE
- GNI 14m WAYLEAVE
- SEPTIC TANK
- PRIVATE WELL
- EXISTING GROUND CONTOURS (mOD)

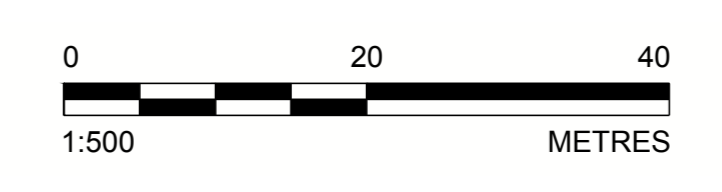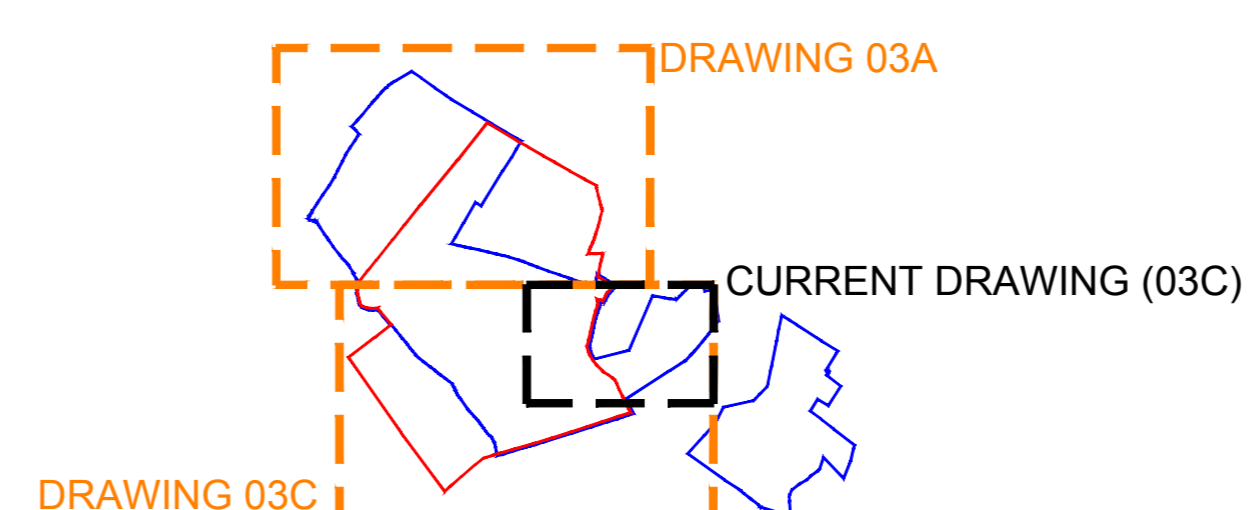

CLIENT  
HUDSON BROTHERS LTD

PROJECT  
SUBSTITUTE CONSENT APPLICATION  
HUDSON BROTHERS LTD

TITLE  
BASELINE CONDITIONS - PLANT AREA

CONSULTANT	WSP	YYYY-MM-DD	2024-02-12
DESIGNED	KMG	PREPARED	MR
REVIEWED	KMG	APPROVED	KMG

PROJECT NO. 40000328 SCALE 1:500 @ A0 REV. A DRAWING 03F

25 mm IF THIS MEASUREMENT DOES NOT MATCH WHAT IS SHOWN, THE SHEET SIZE HAS BEEN MODIFIED FROM ISO/A4