


OSI License No.  
CYAL 50192220

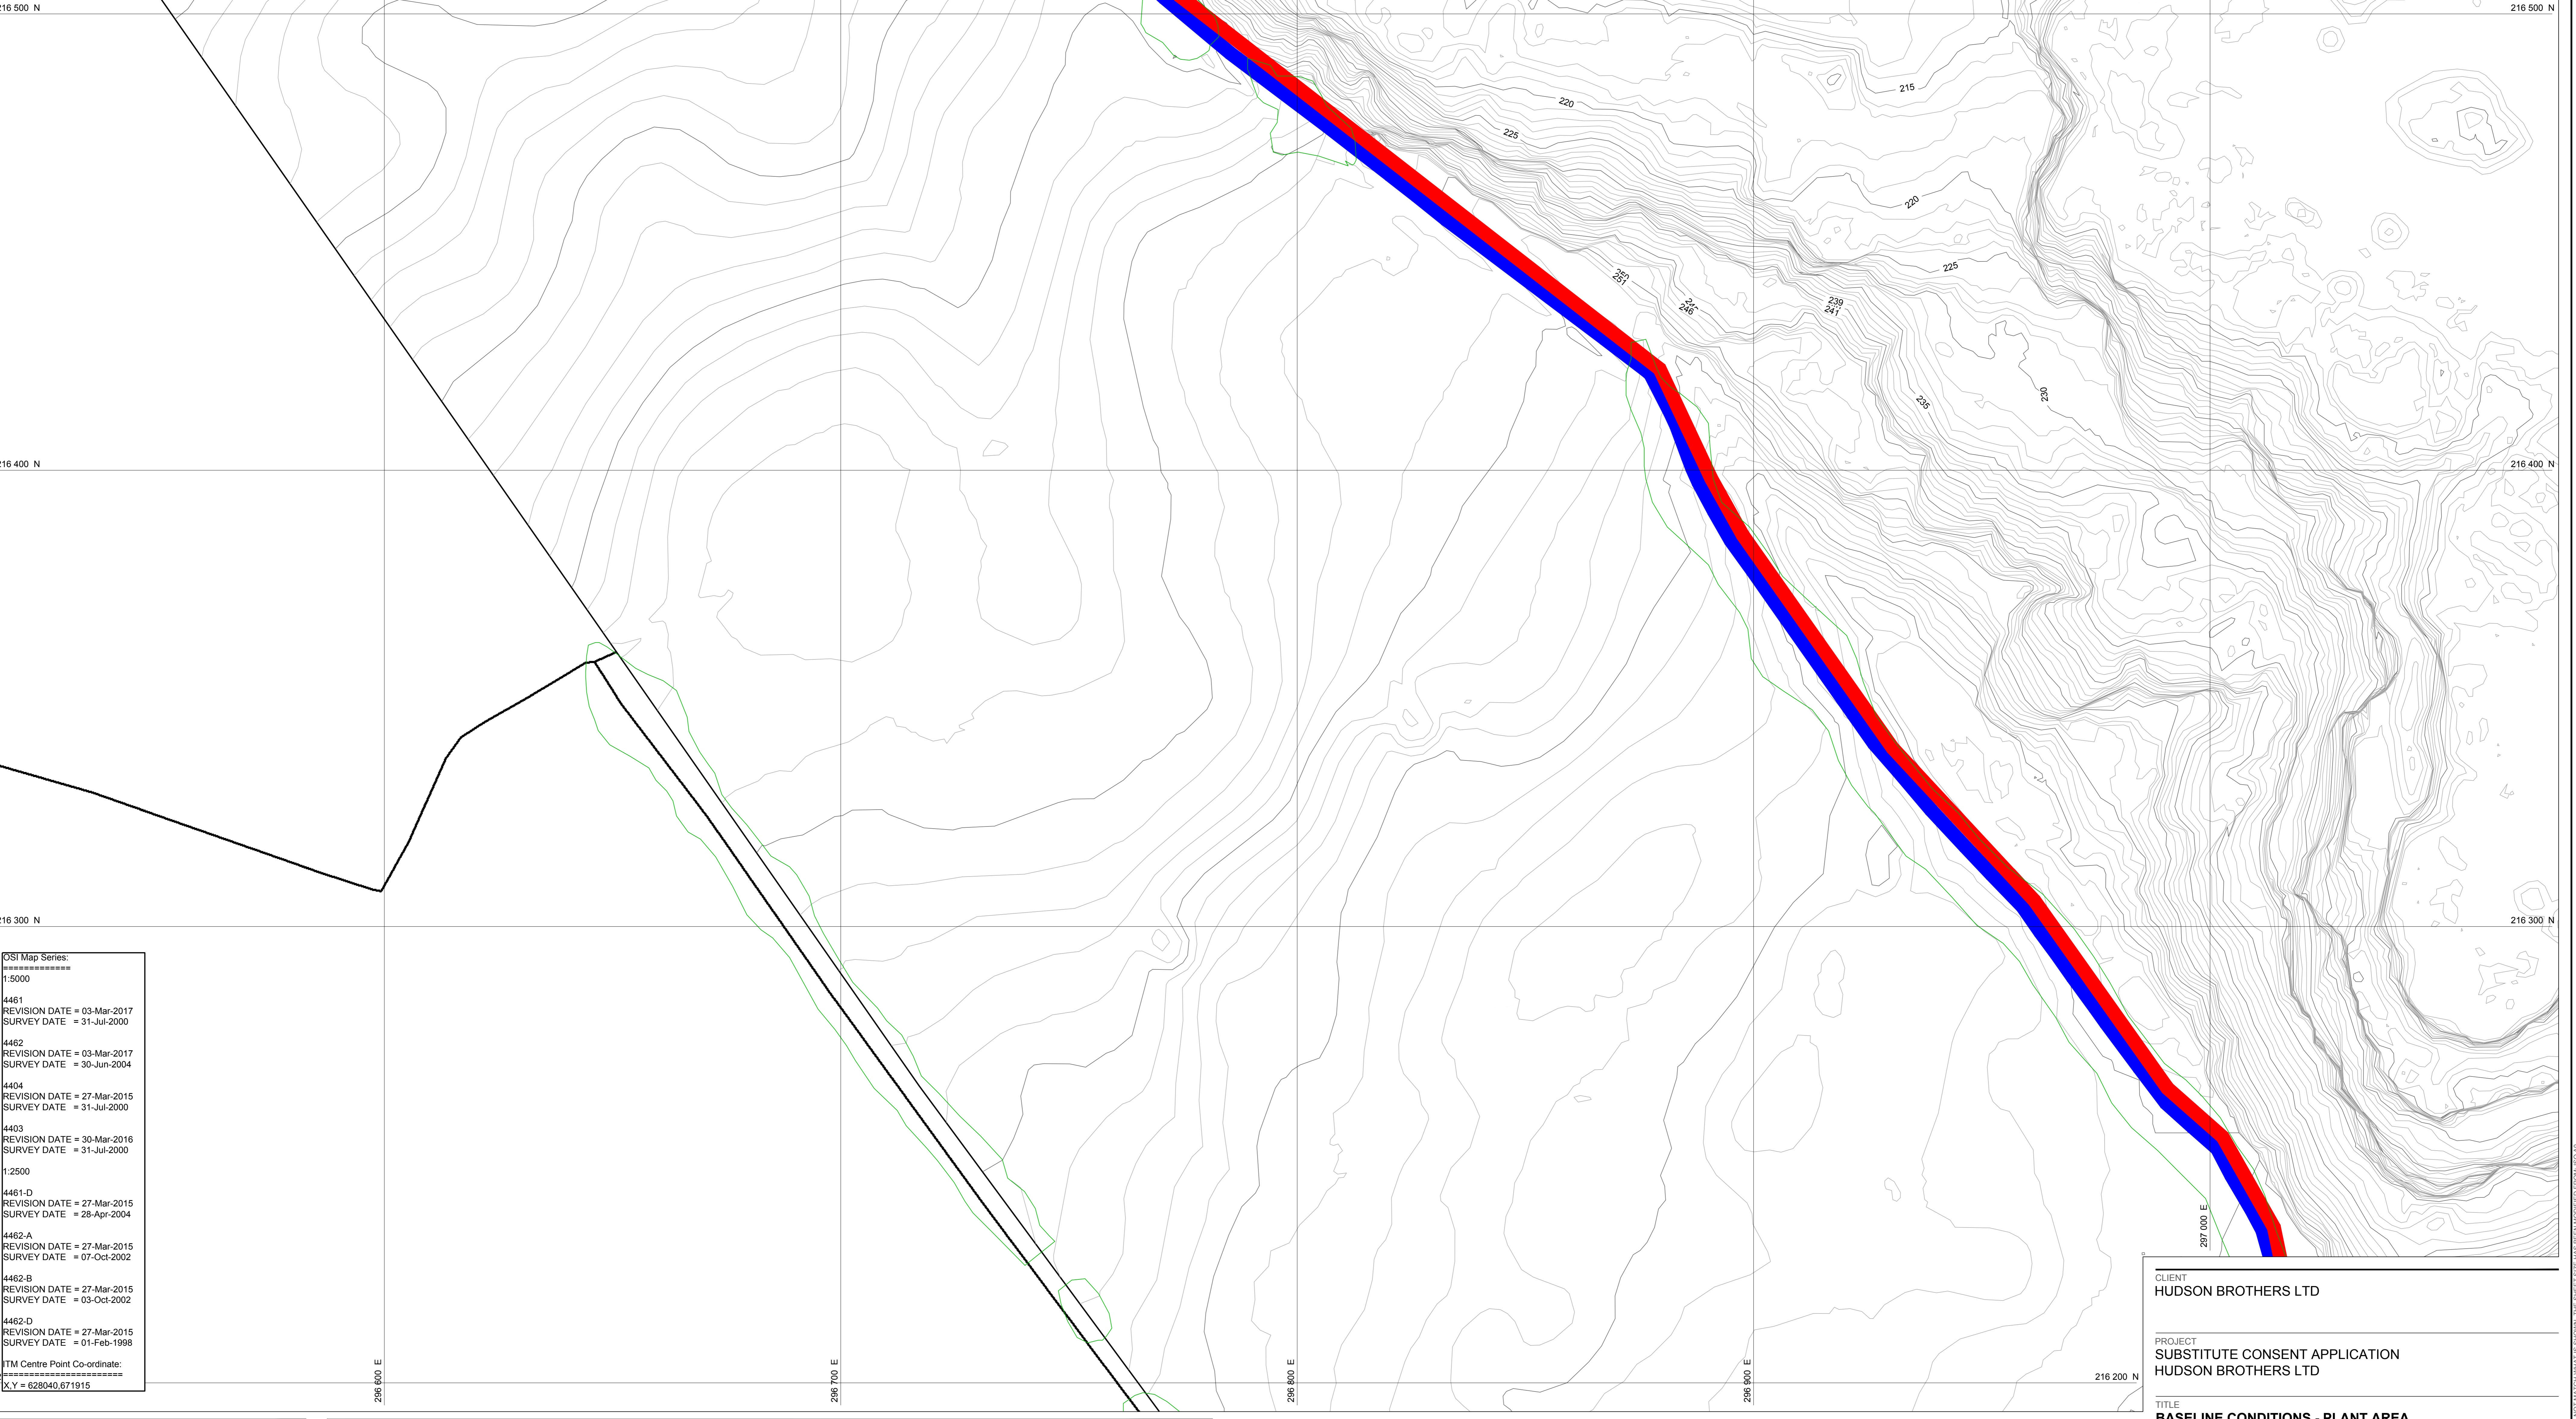

CSI Map Series:  
 =====  
 1:5000  
 4461  
 REVISION DATE = 03-Mar-2017  
 SURVEY DATE = 31-Jul-2000  
 4462  
 REVISION DATE = 03-Mar-2017  
 SURVEY DATE = 30-Jun-2004  
 4404  
 REVISION DATE = 27-Mar-2015  
 SURVEY DATE = 31-Jul-2000  
 4403  
 REVISION DATE = 30-Mar-2016  
 SURVEY DATE = 31-Jul-2000  
 1:2500  
 4461-D  
 REVISION DATE = 27-Mar-2015  
 SURVEY DATE = 28-Apr-2004  
 4462-A  
 REVISION DATE = 27-Mar-2015  
 SURVEY DATE = 07-Oct-2002  
 4462-B  
 REVISION DATE = 27-Mar-2015  
 SURVEY DATE = 03-Oct-2002  
 4462-D  
 REVISION DATE = 27-Mar-2015  
 SURVEY DATE = 01-Feb-1998  
 ITM Centre Point Co-ordinate:  
 =====  
 X,Y = 628040,671915

**NOTE(S)**



- GRID REFERENCES ARE IN METRES & TO IRISH NATIONAL GRID COORDINATES.
- ALL LEVELS ARE IN METRES TO O.S. DATUM
- DIMENSIONS ARE IN METERS

**LEGEND**

- APPLICATION BOUNDARY
- LANDS UNDER THE CONTROL OF APPLICANT
- EXCLUDED FROM SUBSTITUTE CONSENT APPLICANT
- EXISTING VEGETATION

**LEGEND**

- EXISTING UNDERGROUND GAS LINE
- GNI 14m WAYLEAVE
- SEPTIC TANK
- PRIVATE WELL
- EXISTING GROUND CONTOURS (MOD)

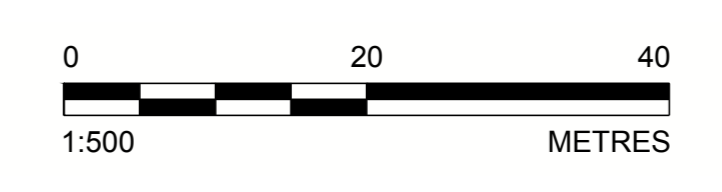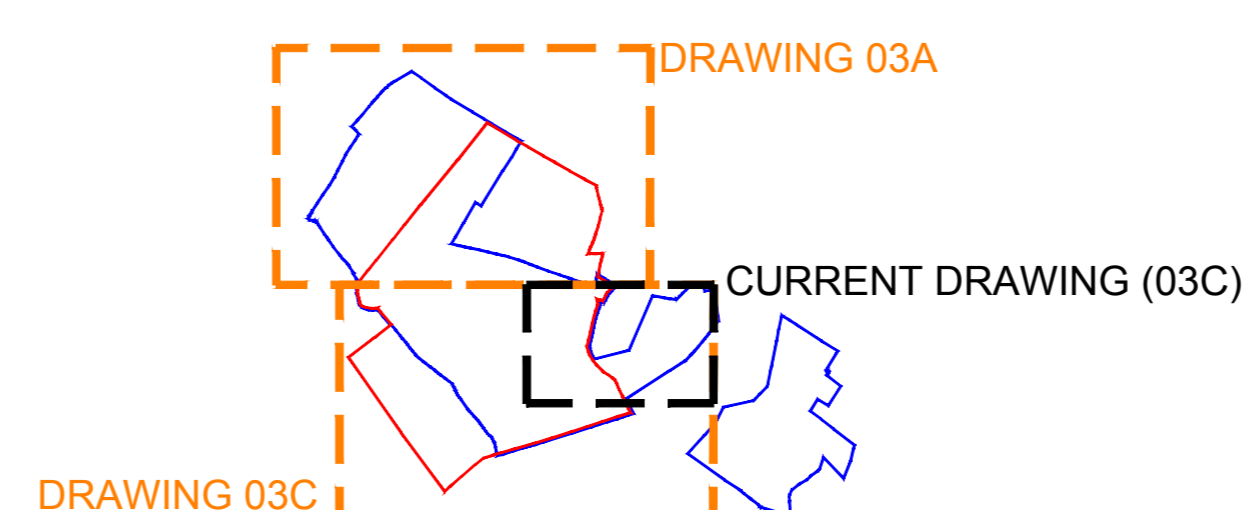

CLIENT  
HUDSON BROTHERS LTD

PROJECT  
SUBSTITUTE CONSENT APPLICATION  
HUDSON BROTHERS LTD

TITLE  
**BASELINE CONDITIONS - PLANT AREA**

CONSULTANT	YYYY-MM-DD	2024-02-12
	DESIGNED	KMG
	PREPARED	MR
	REVIEWED	KMG
	APPROVED	KMG

PROJECT NO. 40000328      SCALE 1:500 @ A0      REV. A      DRAWING 03H

Path: I:\gis\workspace\workspace\Borehole\03C\03C\_03A\03C\_03A\_03C\_03A.dwg | File Name: 03C\_BASELINE SITE CONDITIONS - PLANT AREA.dwg | Last Edited By: mapinfo | Date: 2024-02-12 | Time: 2:04:50 PM | Printed By: mapinfo | Date: 2024-02-12 | Time: 2:17:27 PM

IF THIS MEASUREMENT DOES NOT MATCH WHAT IS SHOWN, THE SHEET SIZE HAS BEEN MODIFIED FROM ISO/A4