

OSI License No.  
CYAL 50192220


SITE NOTICE

SITE NOTICE

SITE NOTICE



SITE NOTICE

OSI Map Series:  
1:5000  
4461 REVISION DATE = 03-Mar-2017  
SURVEY DATE = 31-Jul-2000  
4462 REVISION DATE = 03-Mar-2017  
SURVEY DATE = 30-Jun-2004  
4404 REVISION DATE = 27-Mar-2015  
SURVEY DATE = 31-Jul-2000  
4403 REVISION DATE = 30-Mar-2016  
SURVEY DATE = 31-Jul-2000  
1:2500  
4461-D REVISION DATE = 27-Mar-2015  
SURVEY DATE = 28-Apr-2004  
4462-A REVISION DATE = 27-Mar-2015  
SURVEY DATE = 07-Oct-2002  
4462-B REVISION DATE = 27-Mar-2015  
SURVEY DATE = 03-Oct-2002  
4462-D REVISION DATE = 27-Mar-2015  
SURVEY DATE = 01-Feb-1998  
ITM Centre Point Co-ordinate:  
X,Y = 628040,671915

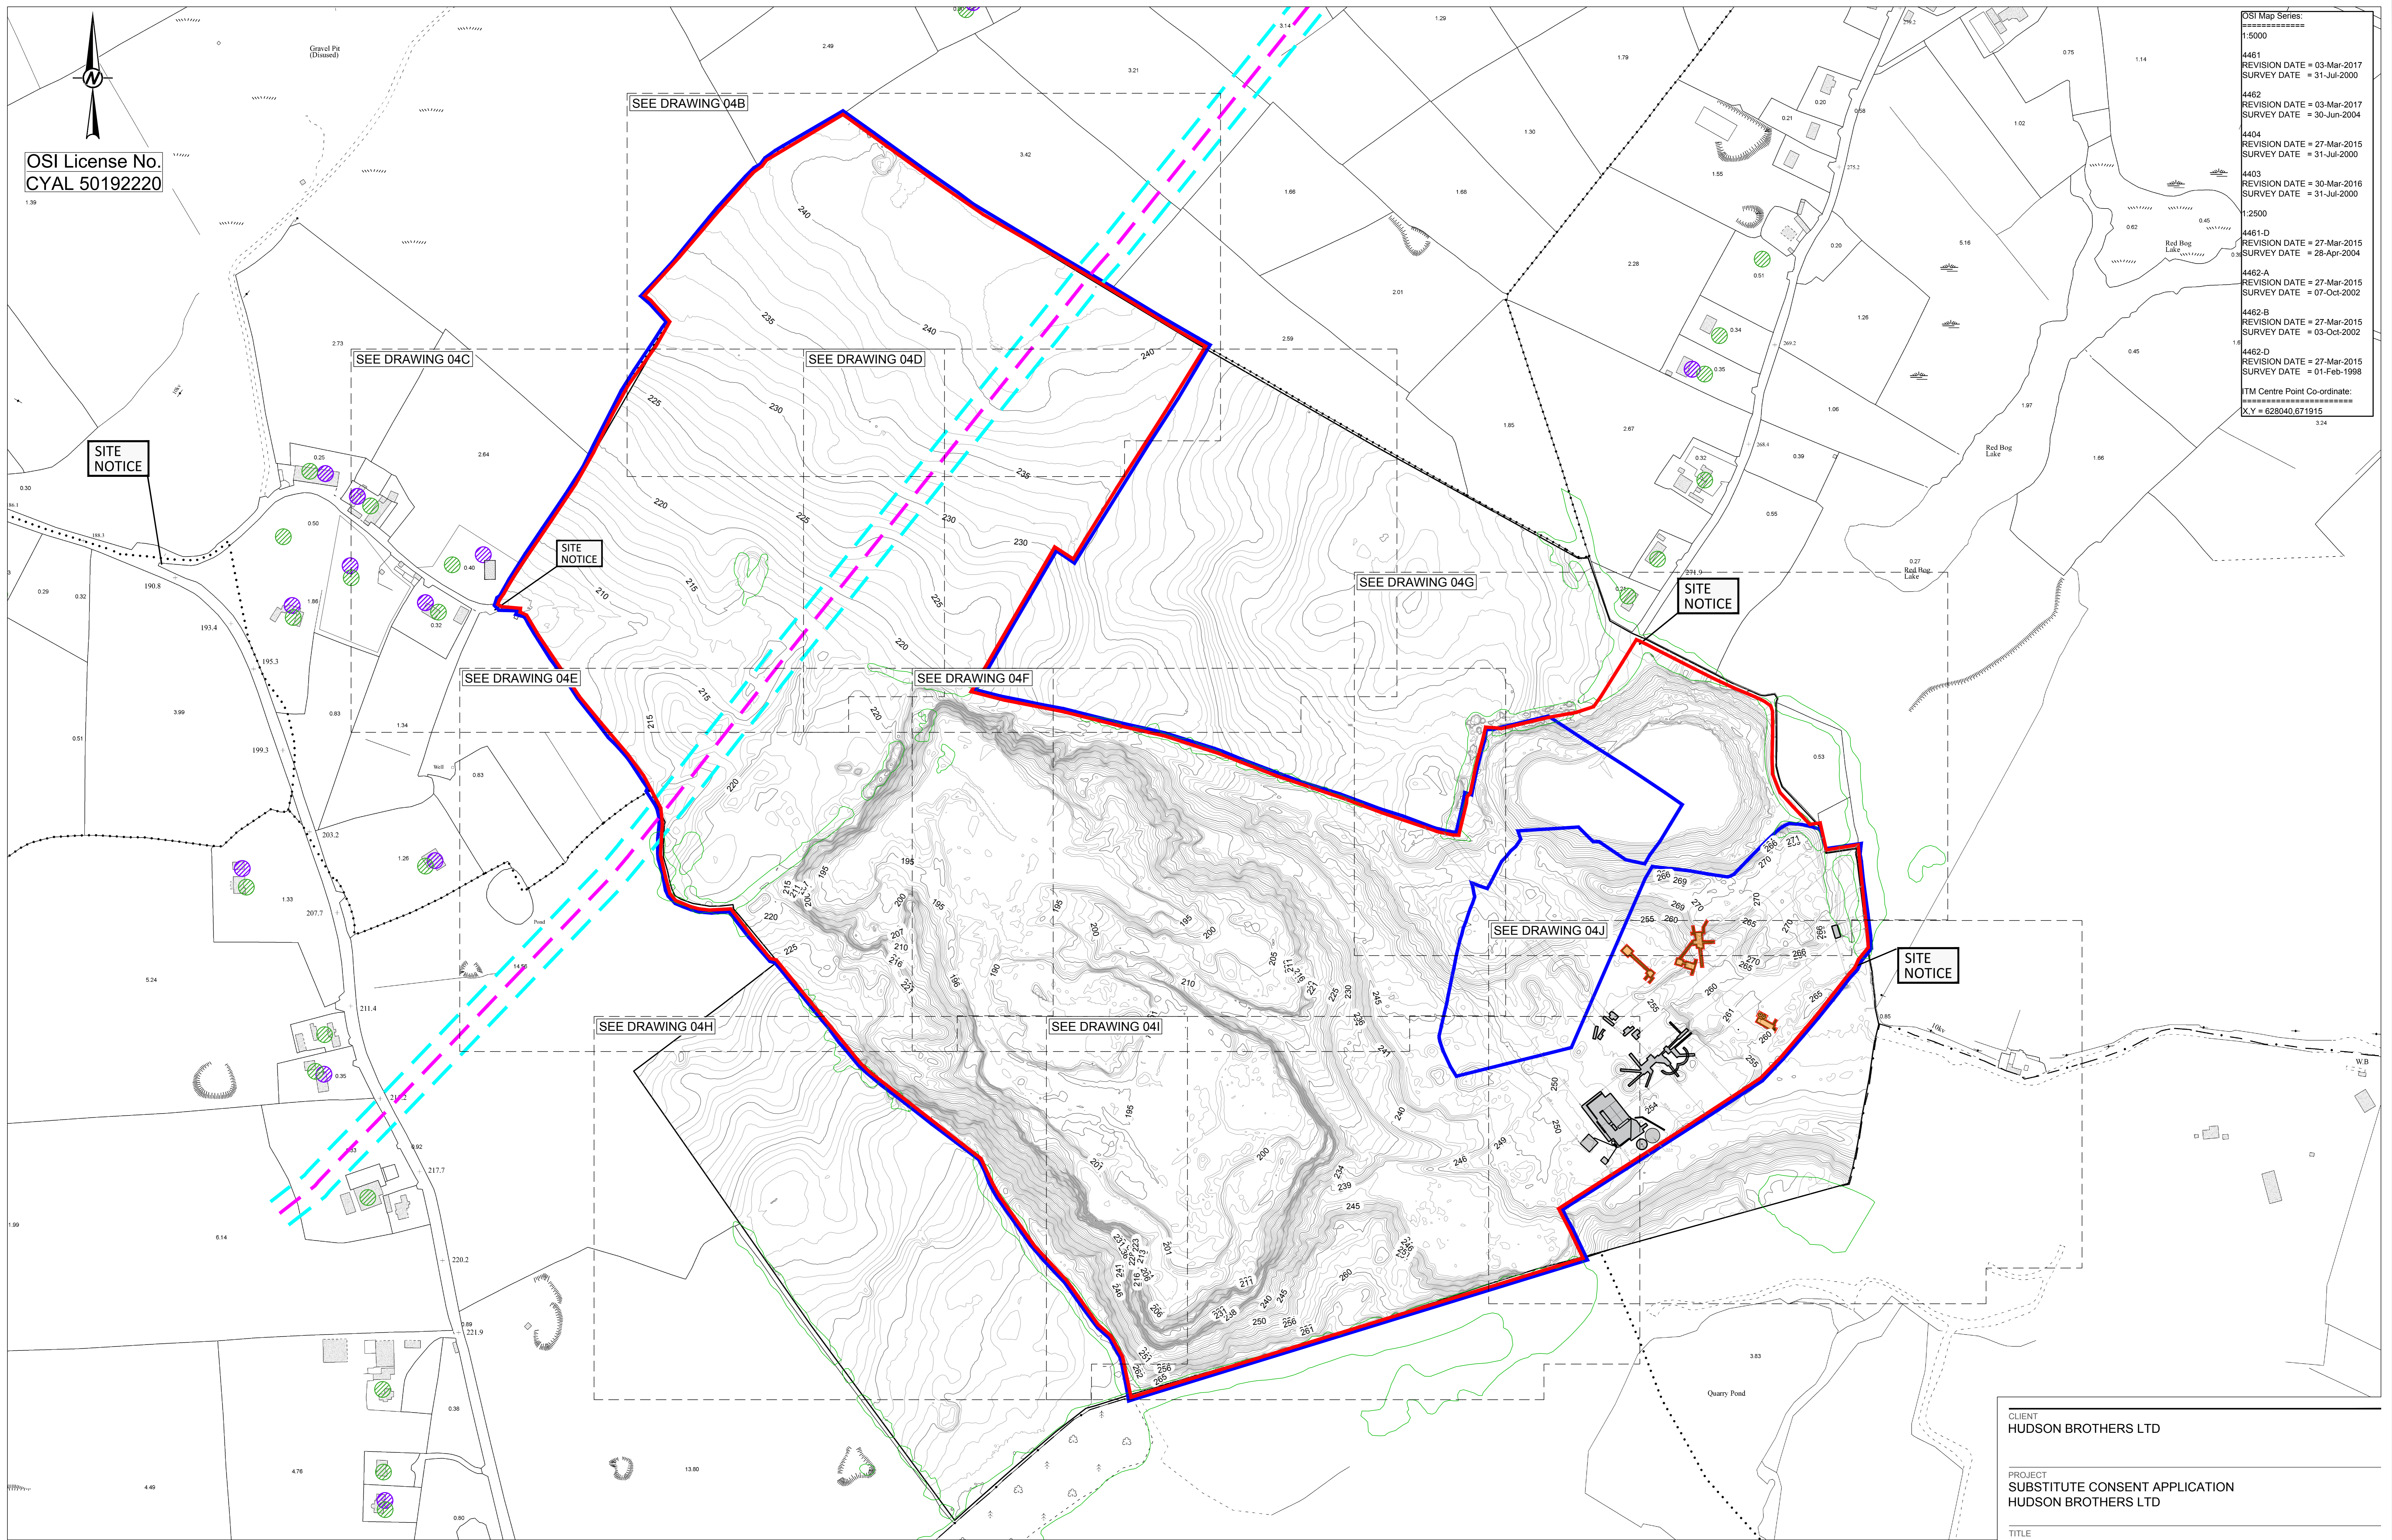

**NOTE(S)**  
1. GRID REFERENCES ARE IN METRES & TO IRISH NATIONAL GRID COORDINATES.  
2. ALL LEVELS ARE IN METRES TO O.S. DATUM  
3. DIMENSIONS ARE IN METERS

LEGEND		LEGEND	
	APPLICATION BOUNDARY		EXISTING UNDERGROUND GAS LINE
	LANDS UNDER THE CONTROL OF APPLICANT		GNI 14m WAYLEAVE
	EXCLUDED FROM SUBSTITUTE CONSENT APPLICANT		SEPTIC TANK
	EXISTING VEGETATION		PRIVATE WELL
			EXISTING GROUND CONTOURS (MOD)

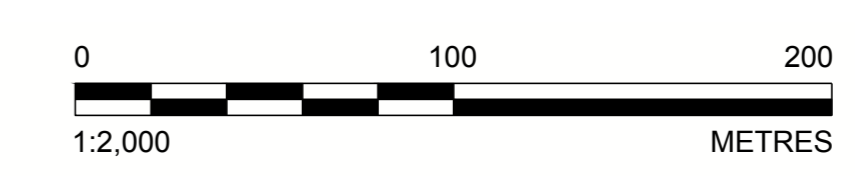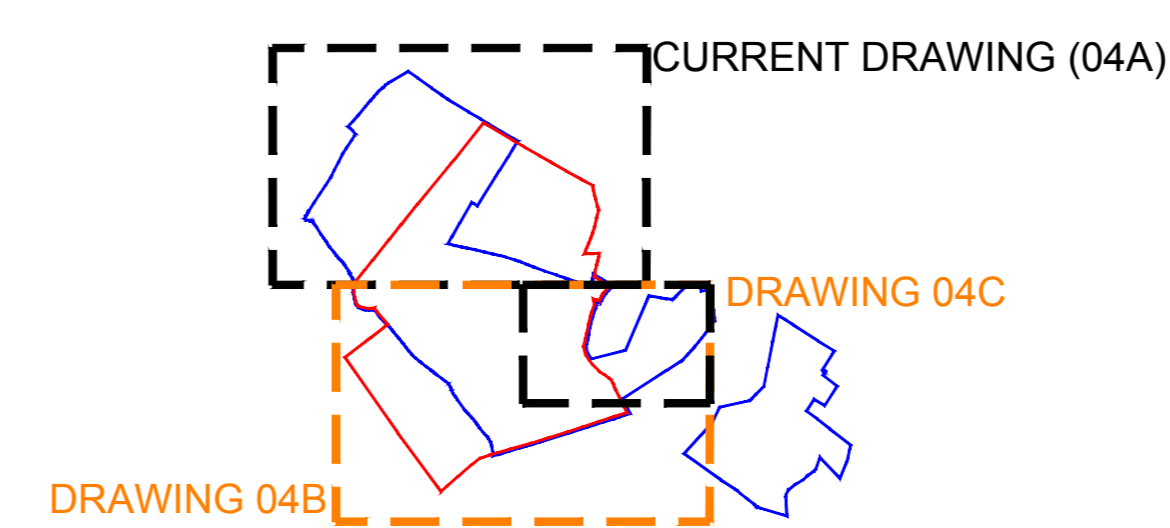

CLIENT HUDSON BROTHERS LTD	
PROJECT SUBSTITUTE CONSENT APPLICATION HUDSON BROTHERS LTD	
TITLE EXISTING SITE CONDITIONS - NORTHERN AREA	
CONSULTANT 	DATE 2024-02-12
DESIGNED KMG	PREPARED MR
REVIEWED KMG	APPROVED KMG
PROJECT NO. 40000328	SCALE 1:2,000 @ A0
REV. A	DRAWING 04A

Date: 2024-02-12 11:11 AM File Name: D:\EXISTING SITE CONDITIONS.dwg Plot Date: 2024-02-12 11:11 AM Plot Time: 2:01:11 PM

25 mm IF THIS MEASUREMENT DOES NOT MATCH WHAT IS SHOWN, THE SHEET SIZE HAS BEEN MODIFIED FROM ISO/A4