

OSI License No.  
CYAL 50192220





0.83






Pond



14.56

OSI Map Series:  
1:5000  
4461 REVISION DATE = 03-Mar-2017  
SURVEY DATE = 31-Jul-2000  
4462 REVISION DATE = 03-Mar-2017  
SURVEY DATE = 30-Jun-2004  
4404 REVISION DATE = 27-Mar-2015  
SURVEY DATE = 31-Jul-2000  
4403 REVISION DATE = 30-Mar-2016  
SURVEY DATE = 31-Jul-2000  
1:2500  
4461-D REVISION DATE = 27-Mar-2015  
SURVEY DATE = 28-Apr-2004  
4462-A REVISION DATE = 27-Mar-2015  
SURVEY DATE = 07-Oct-2002  
4462-B REVISION DATE = 27-Mar-2015  
SURVEY DATE = 03-Oct-2002  
4462-D REVISION DATE = 27-Mar-2015  
SURVEY DATE = 01-Feb-1998  
ITM Centre Point Co-ordinate:  
X,Y = 628040,671915

**NOTE(S)**  
1. GRID REFERENCES ARE IN METRES & TO IRISH NATIONAL GRID COORDINATES.  
2. ALL LEVELS ARE IN METRES TO O.S. DATUM  
3. DIMENSIONS ARE IN METERS

**LEGEND**  
 APPLICATION BOUNDARY  
 LANDS UNDER THE CONTROL OF APPLICANT  
 EXCLUDED FROM SUBSTITUTE CONSENT APPLICANT  
 EXISTING VEGETATION


**LEGEND**  
 EXISTING UNDERGROUND GAS LINE  
 GNI 14m WAYLEAVE  
 SEPTIC TANK  
 PRIVATE WELL  
 EXISTING GROUND CONTOURS (mOD)

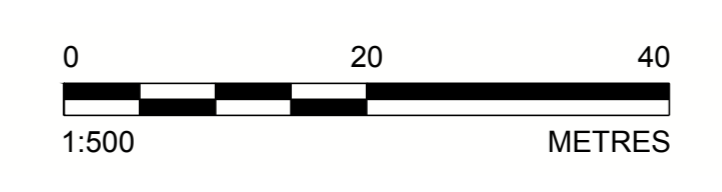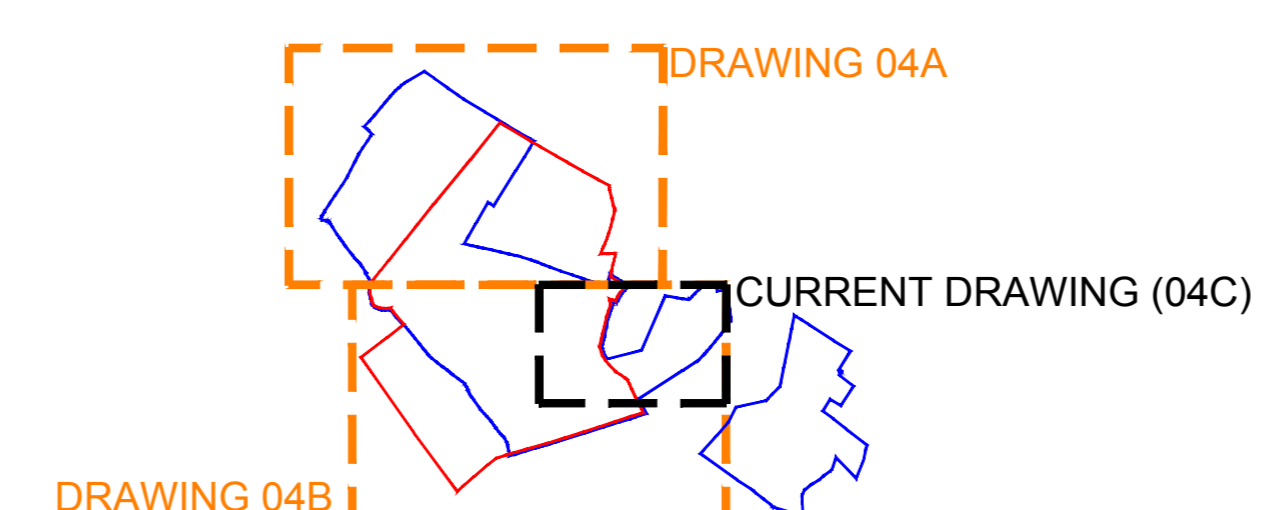

CLIENT  
HUDSON BROTHERS LTD

PROJECT  
SUBSTITUTE CONSENT APPLICATION  
HUDSON BROTHERS LTD

TITLE  
EXISTING SITE CONDITIONS - PLANT AREA

CONSULTANT	YYYY-MM-DD	2024-02-12
	DESIGNED	KMG
	PREPARED	MR
	REVIEWED	KMG
	APPROVED	KMG

PROJECT NO. 40000328 SCALE 1:500 @ A0 REV. A DRAWING 04E

IF THIS MEASUREMENT DOES NOT MATCH WHAT IS SHOWN, THE SHEET SIZE HAS BEEN MODIFIED FROM ISO/A4