



OSI License No.
CYAL 50192220



OSI Map Series:
 =====
 1:5000
 4461 REVISION DATE = 03-Mar-2017
 SURVEY DATE = 31-Jul-2000
 4462 REVISION DATE = 03-Mar-2017
 SURVEY DATE = 30-Jun-2004
 4404 REVISION DATE = 27-Mar-2015
 SURVEY DATE = 31-Jul-2000
 4403 REVISION DATE = 30-Mar-2016
 SURVEY DATE = 31-Jul-2000
 1:2500
 4461-D REVISION DATE = 27-Mar-2015
 SURVEY DATE = 28-Apr-2004
 4462-A REVISION DATE = 27-Mar-2015
 SURVEY DATE = 07-Oct-2002
 4462-B REVISION DATE = 27-Mar-2015
 SURVEY DATE = 03-Oct-2002
 4462-D REVISION DATE = 27-Mar-2015
 SURVEY DATE = 01-Feb-1998
 ITM Centre Point Co-ordinate:
 Easting = 628040.671915

NOTE(S)
 1. GRID REFERENCES ARE IN METRES & TO IRISH NATIONAL GRID COORDINATES.
 2. ALL LEVELS ARE IN METRES TO O.S. DATUM
 3. DIMENSIONS ARE IN METERS

LEGEND		LEGEND	
	APPLICATION BOUNDARY		EXISTING UNDERGROUND GAS LINE
	LANDS UNDER THE CONTROL OF APPLICANT		GNI 14m WAYLEAVE
	EXCLUDED FROM SUBSTITUTE CONSENT APPLICANT		SEPTIC TANK
	EXISTING VEGETATION		PRIVATE WELL
			EXISTING GROUND CONTOURS (mOD)

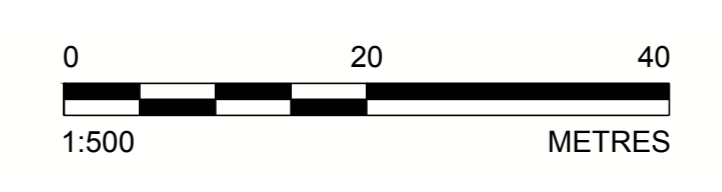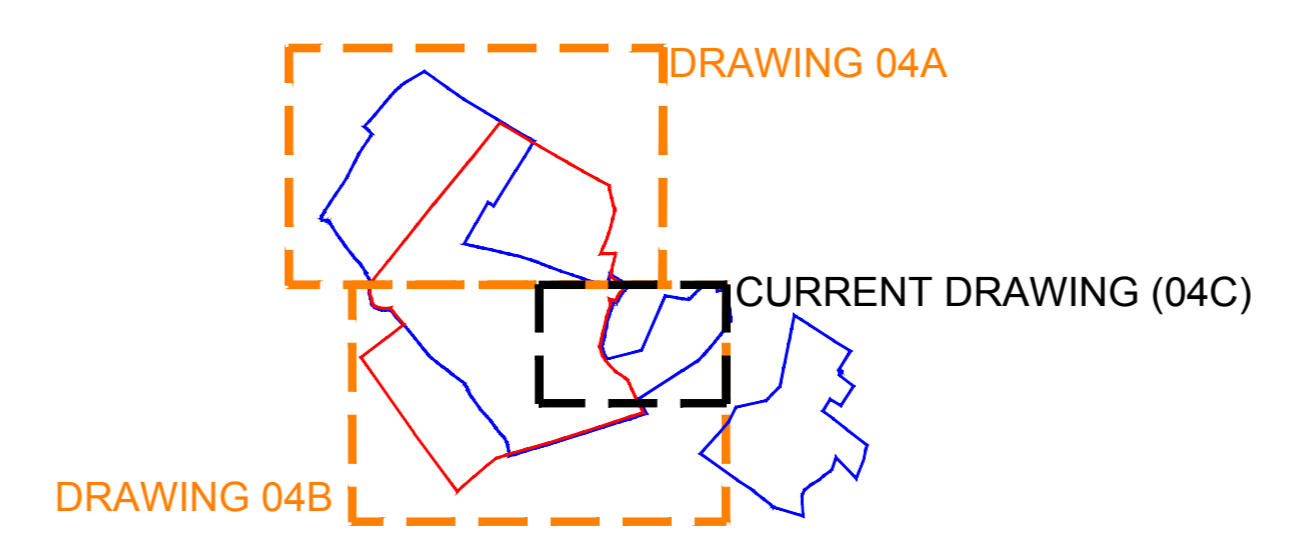

CLIENT HUDSON BROTHERS LTD	
PROJECT SUBSTITUTE CONSENT APPLICATION HUDSON BROTHERS LTD	
TITLE EXISTING SITE CONDITIONS - PLANT AREA	
CONSULTANT 	YYYY-MM-DD 2024-02-12 DESIGNED KMG PREPARED MR REVIEWED KMG APPROVED KMG
PROJECT NO. 40000328	SCALE 1:500 @ A0 REV. A DRAWING 04H

Date: 19/08/2024 10:00:00 AM File Name: D:\E\EXISTING SITE CONDITIONS.dwg | Last Edited By: murray Date: 2024-02-21 Time: 2:58:38 PM | Printed By: murray Date: 2024-02-21 Time: 10:51:10 AM

1:500 IF THIS MEASUREMENT DOES NOT MATCH WHAT IS SHOWN, THE SHEET SIZE HAS BEEN MODIFIED FROM ISO/A4