
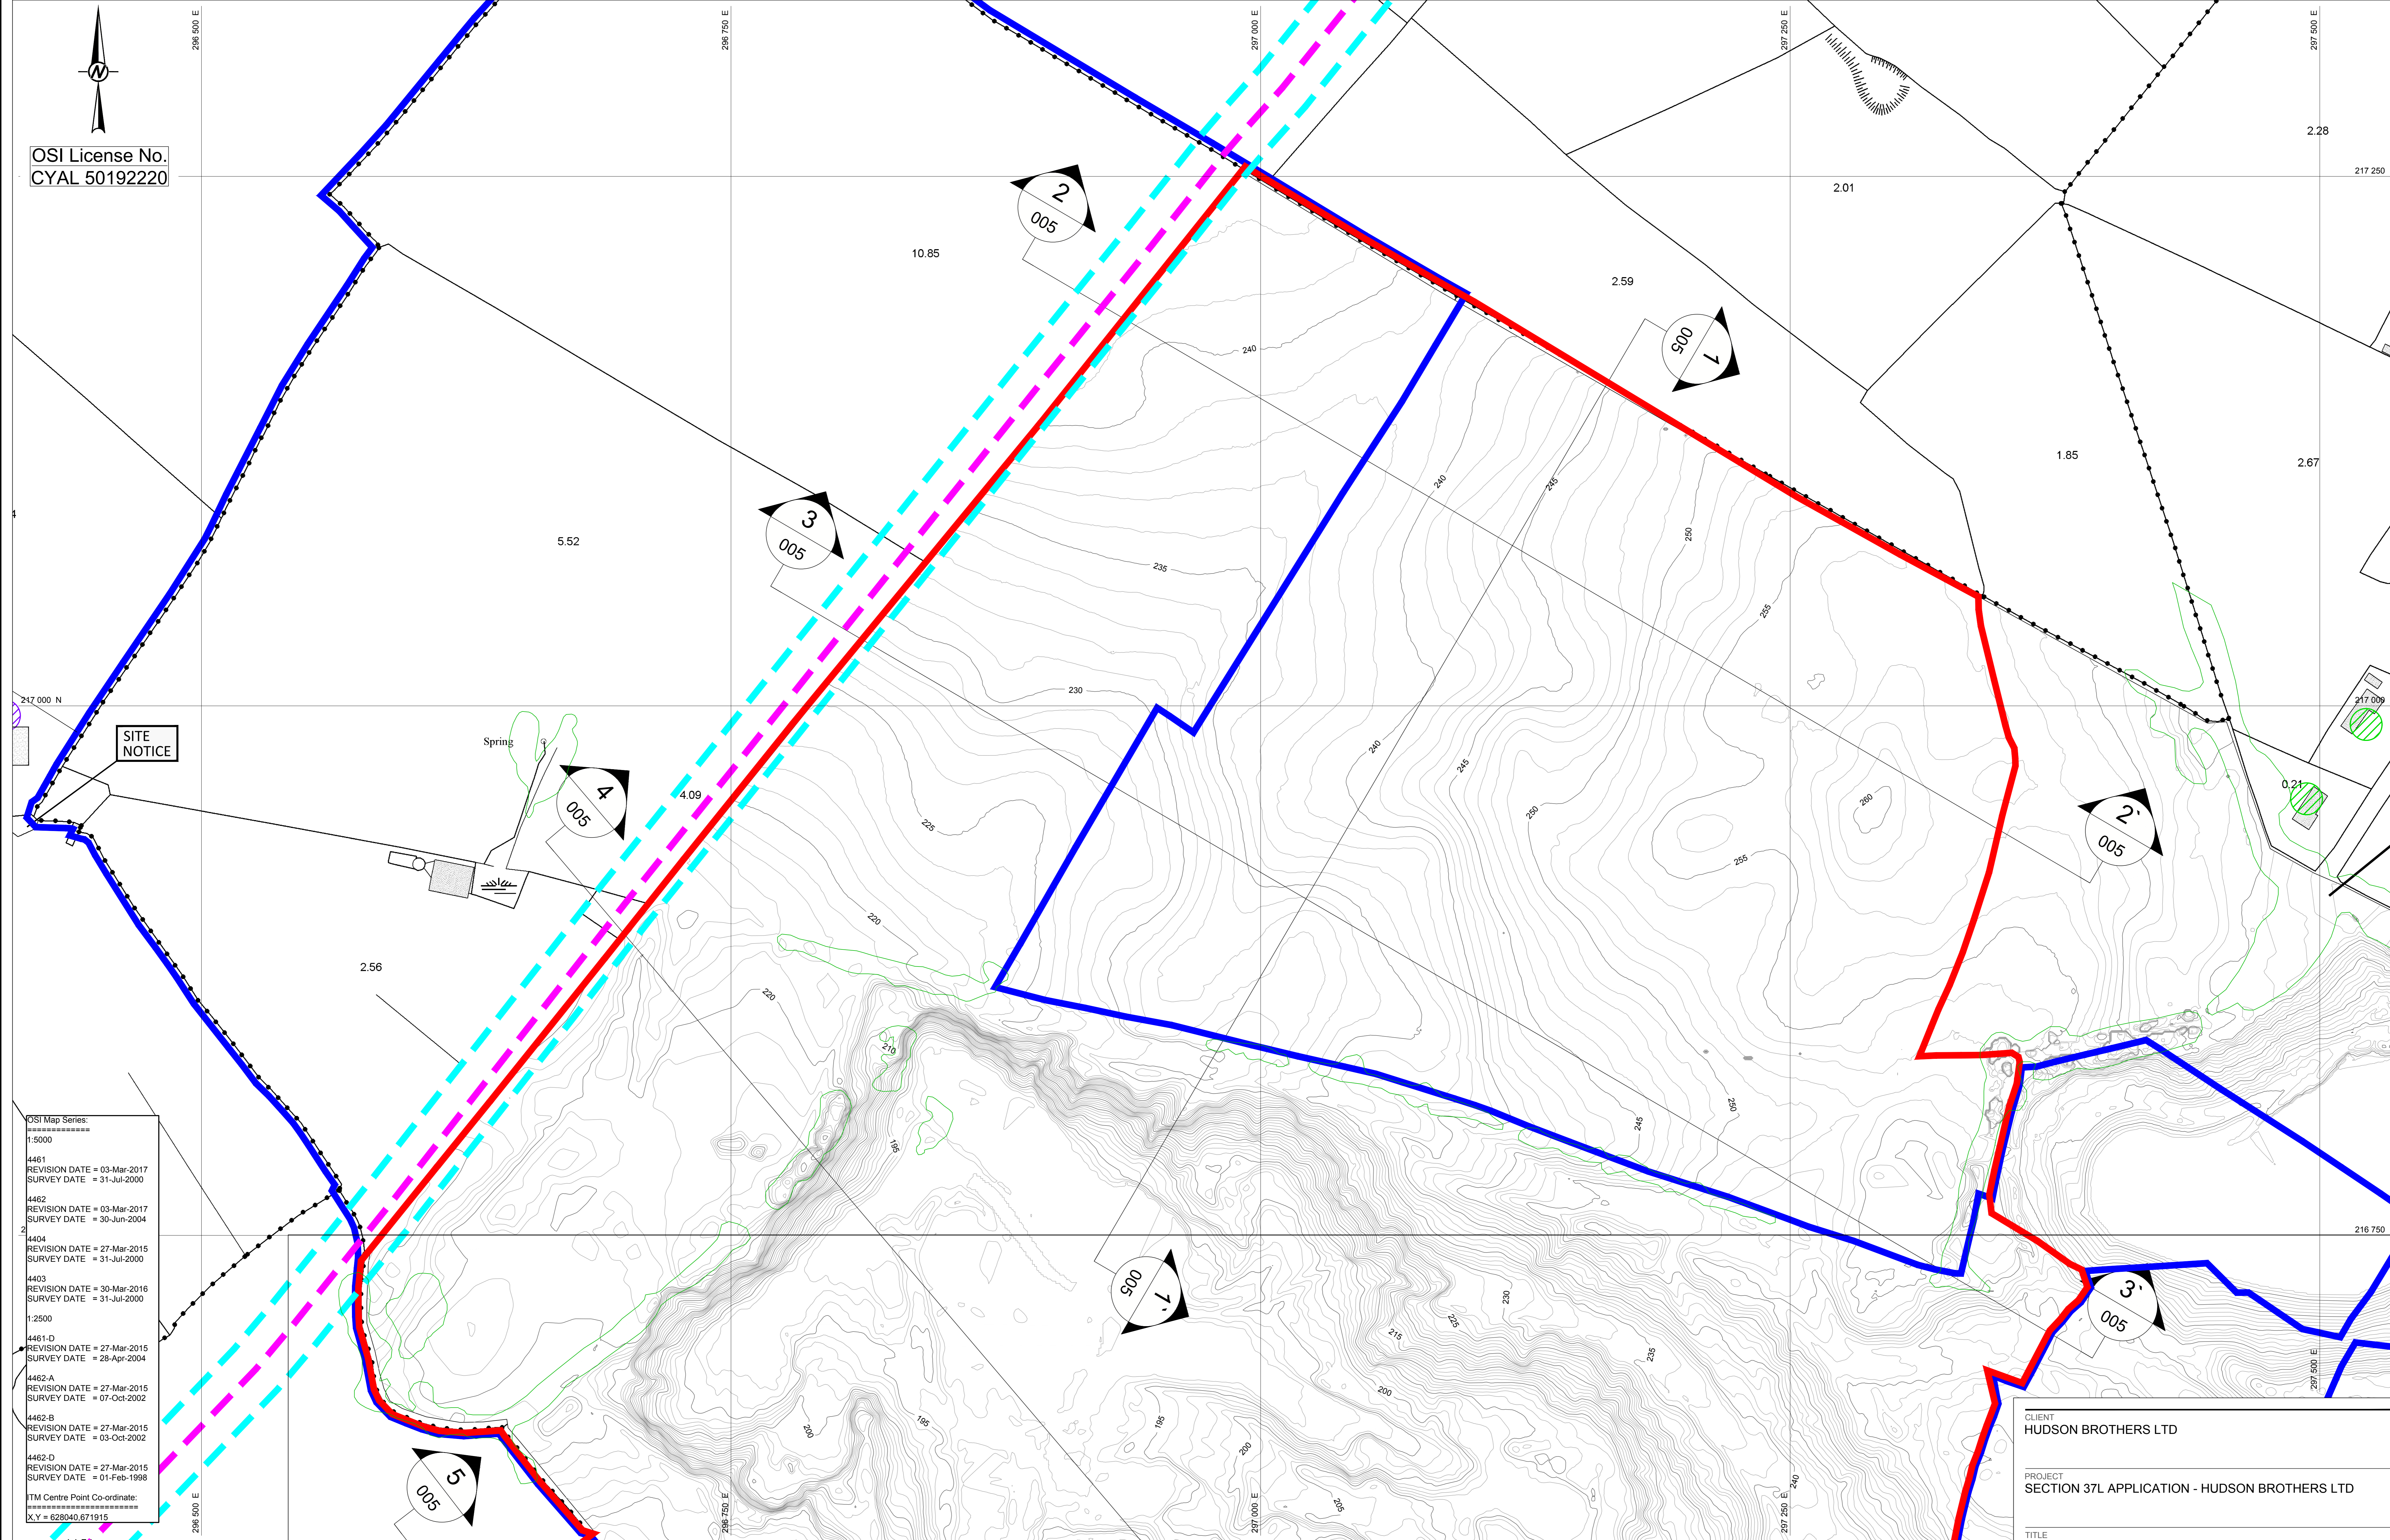


OSI License No.
CYAL 50192220

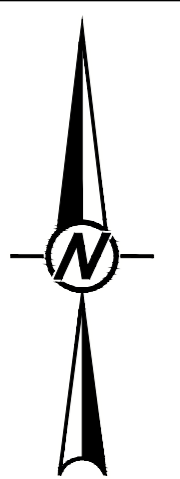

SITE NOTICE

OSI Map Series:
1:5000

4461
REVISION DATE = 03-Mar-2017
SURVEY DATE = 31-Jul-2000

4462
REVISION DATE = 03-Mar-2017
SURVEY DATE = 30-Jun-2004

4404
REVISION DATE = 27-Mar-2015
SURVEY DATE = 31-Jul-2000

4403
REVISION DATE = 30-Mar-2016
SURVEY DATE = 31-Jul-2000

1:2500

4461-D
REVISION DATE = 27-Mar-2015
SURVEY DATE = 28-Apr-2004

4462-A
REVISION DATE = 27-Mar-2015
SURVEY DATE = 07-Oct-2002

4462-B
REVISION DATE = 27-Mar-2015
SURVEY DATE = 03-Oct-2002



4462-D
REVISION DATE = 27-Mar-2015
SURVEY DATE = 01-Feb-1998

ITM Centre Point Co-ordinate:
X,Y = 628040.671915

NOTE(S)

- GRID REFERENCES ARE IN METRES & TO IRISH NATIONAL GRID COORDINATES.
- ALL LEVELS ARE IN METRES TO O.S. DATUM
- DIMENSIONS ARE IN METERS

| LEGEND | | LEGEND | |
|--------|--------------------------------------|--------|-------------------------------|
| | APPLICATION BOUNDARY | | EXISTING UNDERGROUND GAS LINE |
| | LANDS UNDER THE CONTROL OF APPLICANT | | SEPTIC TANK |
| | EXISTING GROUND CONTOURS (mOD) | | PRIVATE WELL |
| | EXISTING VEGETATION | | |

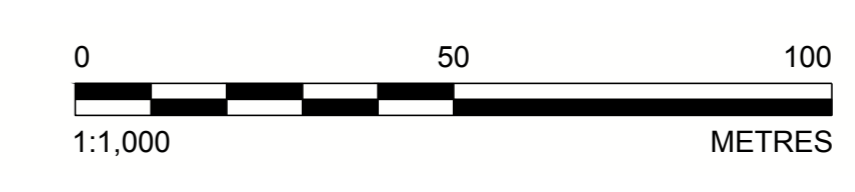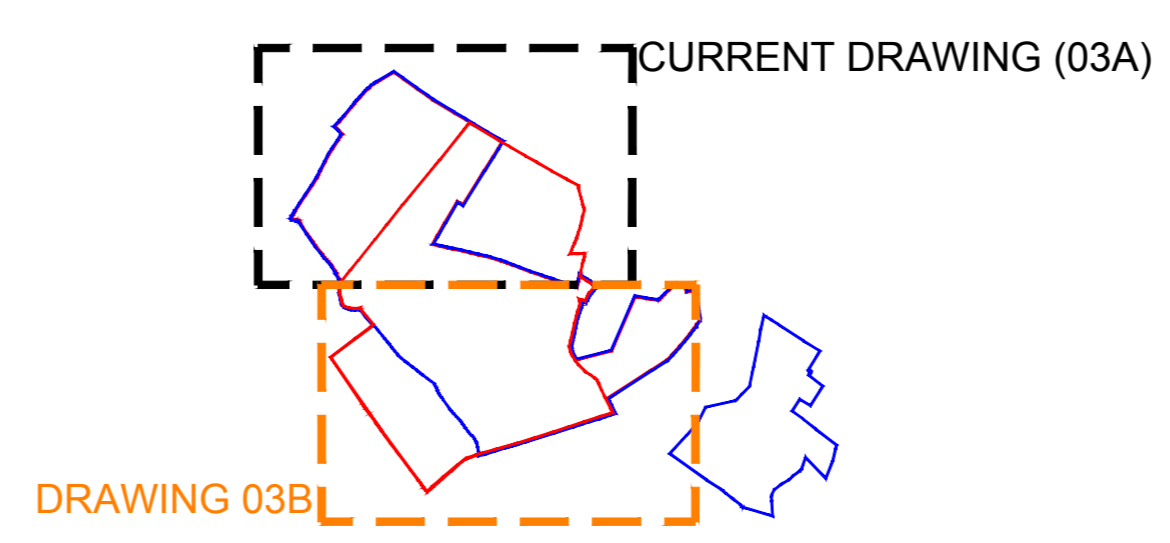

| | | | |
|-------------|---|------------|---------|
| CLIENT | HUDSON BROTHERS LTD | | |
| PROJECT | SECTION 37L APPLICATION - HUDSON BROTHERS LTD | | |
| TITLE | EXISTING SITE CONDITIONS - NORTHERN AREA | | |
| CONSULTANT | | | |
| DESIGNED | YYYY-MM-DD | 2024-02-07 | KM |
| PREPARED | | | MR |
| REVIEWED | | | KM |
| APPROVED | | | ### |
| PROJECT NO. | scale | REV. | DRAWING |
| 40000328 | 1:1,000 @ A0 | A | 003A |

IF THIS MEASUREMENT DOES NOT MATCH WHAT IS SHOWN, THE SHEET SIZE HAS BEEN MODIFIED FROM ISO/A4