
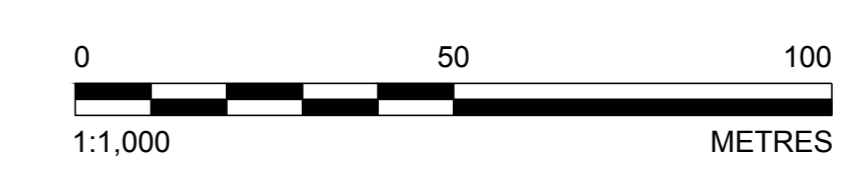


OSI License No.  
CYAL 50192220

CSI Map Series:  
1:5000  
4461 REVISION DATE = 03-Mar-2017  
SURVEY DATE = 31-Jul-2000  
4462 REVISION DATE = 03-Mar-2017  
SURVEY DATE = 30-Jun-2004  
4404 REVISION DATE = 27-Mar-2015  
SURVEY DATE = 31-Jul-2000  
4403 REVISION DATE = 30-Mar-2016  
SURVEY DATE = 31-Jul-2000  
4461-D REVISION DATE = 27-Mar-2015  
SURVEY DATE = 28-Apr-2004  
4462-A REVISION DATE = 27-Mar-2015  
SURVEY DATE = 07-Oct-2002  
4462-B REVISION DATE = 27-Mar-2015  
SURVEY DATE = 03-Oct-2002  
4462-D REVISION DATE = 27-Mar-2015  
SURVEY DATE = 01-Feb-1998  
ITM Centre Point Co-ordinate:  
X,Y = 628040.671915

**NOTE(S)**  
1. GRID REFERENCES ARE IN METRES & TO IRISH NATIONAL GRID COORDINATES.  
2. ALL LEVELS ARE IN METRES TO O.S. DATUM  
3. DIMENSIONS ARE IN METERS

LEGEND		LEGEND	
	APPLICATION BOUNDARY		EXISTING UNDERGROUND GAS LINE
	LANDS UNDER THE CONTROL OF APPLICANT		GNI 14m WAYLEAVE
	EXISTING GROUND CONTOURS (MOD)		SEPTIC TANK
	EXISTING VEGETATION		PRIVATE WELL

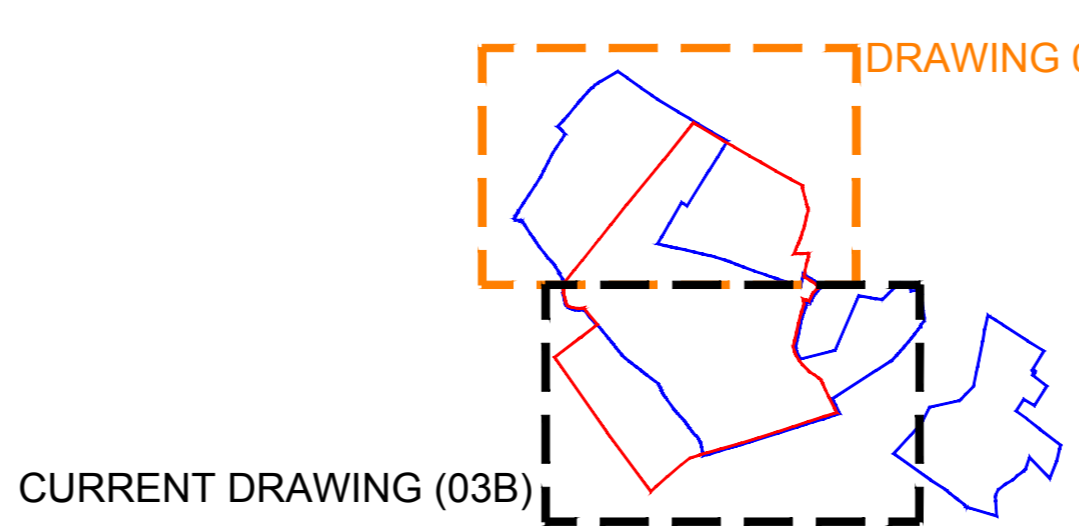

CLIENT HUDSON BROTHERS LTD	
PROJECT SECTION 37L APPLICATION - HUDSON BROTHERS LTD	
TITLE EXISTING SITE CONDITIONS - SOUTHERN AREA	
CONSULTANT 	YYYY-MM-DD 2024-02-07
DESIGNED KM	PREPARED MR
REVIEWED KM	APPROVED ###
PROJECT NO. 40000328	SCALE 1:1,000 @ A0
REV. A	DRAWING 003B

Date: 19/02/2024 10:00:00 AM Path: G:\projects\03\03B\03B.dwg Plot Name: 03B\_EXISTING SITE CONDITIONS.dwg | Last Edited By: morgan Date: 2024-02-13 Time: 12:02:39 PM

25 mm IF THIS MEASUREMENT DOES NOT MATCH WHAT IS SHOWN, THE SHEET SIZE HAS BEEN MODIFIED FROM ISO/A4