



OSI License No.
CYAL 50192220

OSI Map Series:
1:5000

4461	REVISION DATE = 03-Mar-2017
	SURVEY DATE = 31-Jul-2000
4462	REVISION DATE = 03-Mar-2017
	SURVEY DATE = 30-Jun-2004
4404	REVISION DATE = 27-Mar-2015
	SURVEY DATE = 31-Jul-2000
4403	REVISION DATE = 30-Mar-2016
	SURVEY DATE = 31-Jul-2000
1:2500	
4461-D	REVISION DATE = 27-Mar-2015
	SURVEY DATE = 28-Apr-2004
4462-A	REVISION DATE = 27-Mar-2015
	SURVEY DATE = 07-Oct-2002
4462-B	REVISION DATE = 27-Mar-2015
	SURVEY DATE = 03-Oct-2002
4462-D	REVISION DATE = 27-Mar-2015
	SURVEY DATE = 01-Feb-1998
ITM Centre Point Co-ordinate: Easting = 628040.671915	

- NOTE(S)**
- GRID REFERENCES ARE IN METRES & TO IRISH NATIONAL GRID COORDINATES.
 - ALL LEVELS ARE IN METRES TO O.S. DATUM
 - DIMENSIONS ARE IN METERS

LEGEND		LEGEND	
	APPLICATION BOUNDARY		EXISTING VEGETATION
	LANDS UNDER THE CONTROL OF APPLICANT		EXISTING UNDERGROUND GAS LINE
	PROPOSED SAFETY BERM		GNI 14m WAYLEAVE
	GROUND CONTOURS (mOD)		SEPTIC TANK
			PRIVATE WELL

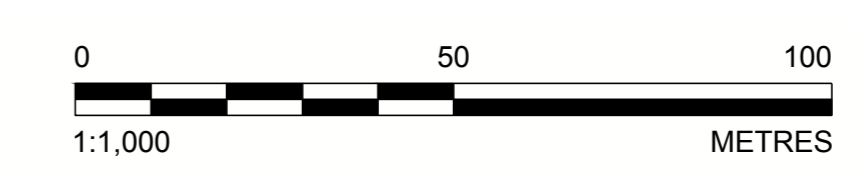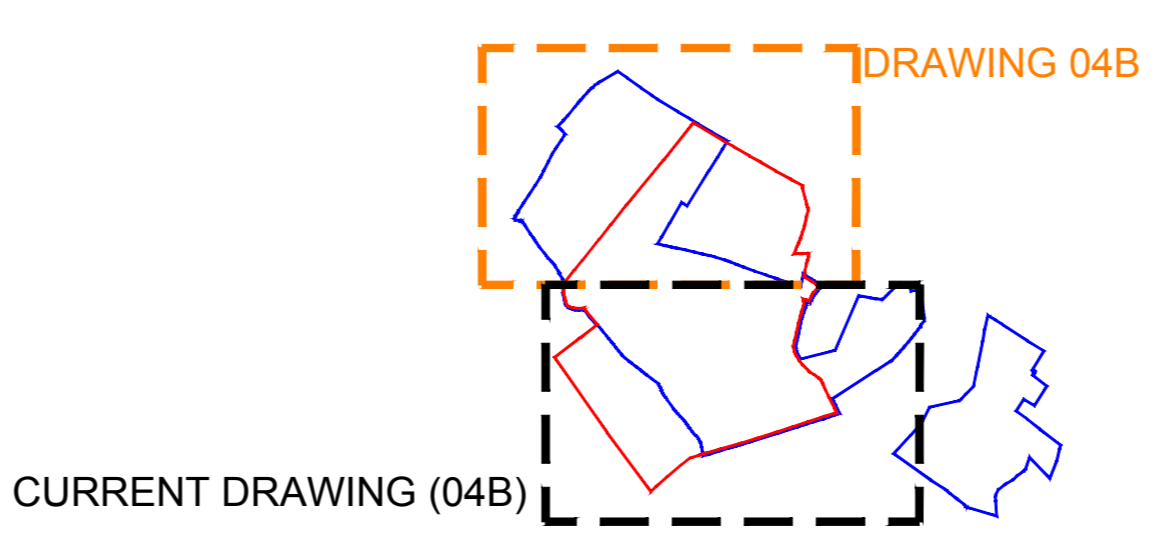

CLIENT HUDSON BROTHERS LTD	
PROJECT SECTION 37L APPLICATION - HUDSON BROTHERS LTD	
TITLE PROPOSED SITE CONDITIONS - SOUTHERN AREA	
CONSULTANT	YYYY-MM-DD 2024-02-07
	DESIGNED KMG
	PREPARED MR
	REVIEWED KMG
	APPROVED KMG
PROJECT NO. 40000328	SCALE 1:1,000 @ A0
	REV. A
	DRAWING 004B

Date: 2024-02-07 10:00:00 AM; User: j.manning; Drawing: 04B; Project: 40000328; Title: PROPOSED SITE CONDITIONS - SOUTHERN AREA; Layer: 04B; Plot Date: 2024-02-07 10:00:00 AM; Plot Time: 10:00:00 AM