


NOTE(S)

1. GRID REFERENCES ARE IN METERS & TO UTM COORDINATES.
2. LEVELS ARE IN METERS & TO O.S. DATUM
3. DIMENSIONS ARE IN METERS

LEGEND

- EXISTING GROUND PROFILE
- PROPOSED DESIGN PROFILE
- | APPLICATION SITE BOUNDARY
- - - EXISTING UNDERGROUND GAS MAIN

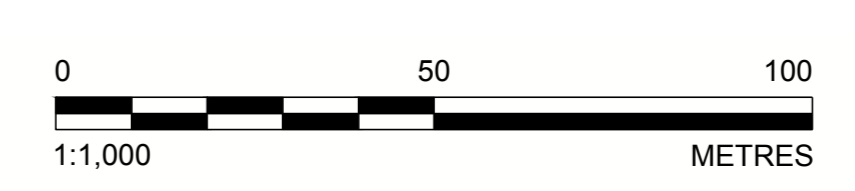

CLIENT
HUDSON BROTHERS LTD

PROJECT
SECTION 37L APPLICATION - HUDSON BROTHERS LTD

TITLE
CROSS SECTIONS

CONSULTANT
wsp

YYYY-MM-DD	2024-02-07
DESIGNED	KMG
PREPARED	MR
REVIEWED	KMG
APPROVED	KMG

PROJECT NO. 40000328 SCALE 1:1,000 @ A0 REV. A DRAWING 005B

Path: \\gpc01\gpc01\projects\40000328\Drawings\05_CrossSections\05_CrossSections.dwg | File Name: 05_CrossSections.dwg | Last Edited By: morgan | Date: 2024-02-07 | Time: 4:12:20 PM | Printed By: morgan | Date: 2024-02-07 | Time: 4:17 PM

25mm IF THIS MEASUREMENT DOES NOT MATCH WHAT IS SHOWN, THE SHEET SIZE HAS BEEN MODIFIED FROM ISO A0