

OSI License No.
CYAL 50192220

SITE NOTICE

SITE NOTICE



SITE NOTICE

SITE NOTICE

CSI Map Series:
1:5000
4461 REVISION DATE = 03-Mar-2017
SURVEY DATE = 31-Jul-2000
4462 REVISION DATE = 03-Mar-2017
SURVEY DATE = 30-Jun-2004
4404 REVISION DATE = 27-Mar-2015
SURVEY DATE = 31-Jul-2000
4403 REVISION DATE = 30-Mar-2016
SURVEY DATE = 31-Jul-2000
1:2500
4461-D REVISION DATE = 27-Mar-2015
SURVEY DATE = 28-Apr-2004
4462-A REVISION DATE = 27-Mar-2015
SURVEY DATE = 07-Oct-2002
4462-B REVISION DATE = 27-Mar-2015
SURVEY DATE = 03-Oct-2002
4462-D REVISION DATE = 27-Mar-2015
SURVEY DATE = 01-Feb-1998
ITM Centre Point Co-ordinate:
X,Y = 628040,671915

NOTE(S)
1. GRID REFERENCES ARE IN METRES & TO IRISH NATIONAL GRID COORDINATES.
2. ALL LEVELS ARE IN METRES TO O.S. DATUM
3. DIMENSIONS ARE IN METERS

LEGEND		LEGEND	
	APPLICATION BOUNDARY		EXISTING UNDERGROUND GAS LINE
	LANDS UNDER THE CONTROL OF APPLICANT		GNI 14m WAYLEAVE
	EXISTING GROUND CONTOURS (mOD)		SEPTIC TANK
	EXISTING VEGETATION		PRIVATE WELL

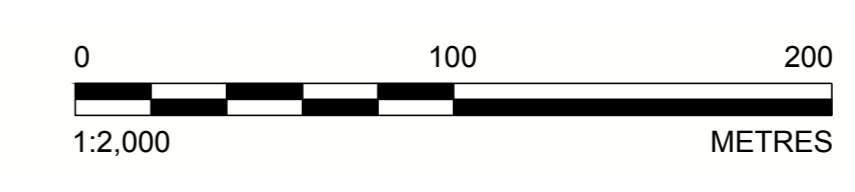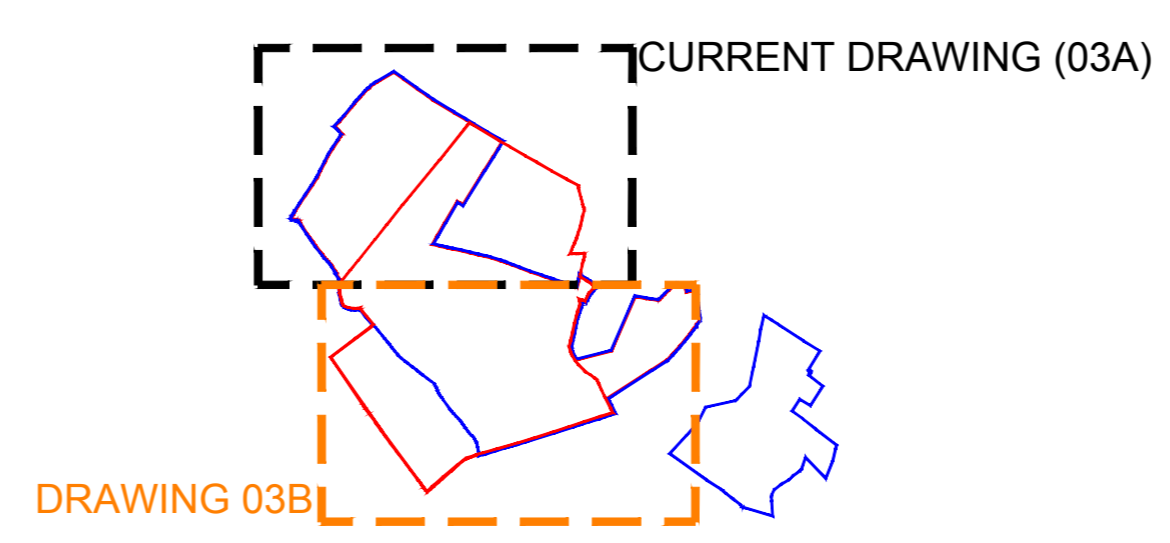

CLIENT
HUDSON BROTHERS LTD

PROJECT
SECTION 37L APPLICATION - HUDSON BROTHERS LTD

TITLE
EXISTING SITE CONDITIONS - NORTHERN AREA

CONSULTANT	WSP	DATE	2024-02-07
DESIGNED	KMG	PREPARED	MR
REVIEWED	KMG	APPROVED	KMG

PROJECT NO. 4000328
SCALE 1:2,000 @ A0
REV. A
DRAWING 03A

Date: 2024-02-07 11:02:00 AM Path: C:\Users\mshah\OneDrive\Documents\Projects\03A\03A.dwg Plot Name: 03A_EXISTING_SITE_CONDITIONS_SECTION_37L_APPLICATION.dwg User: mshah Date: 2024-02-07 11:02:00 AM Time: 4:53:12 PM

IF THIS MEASUREMENT DOES NOT MATCH WHAT IS SHOWN, THE SHEET SIZE HAS BEEN MODIFIED FROM ISO/A4