




OSI License No.
CYAL 50192220

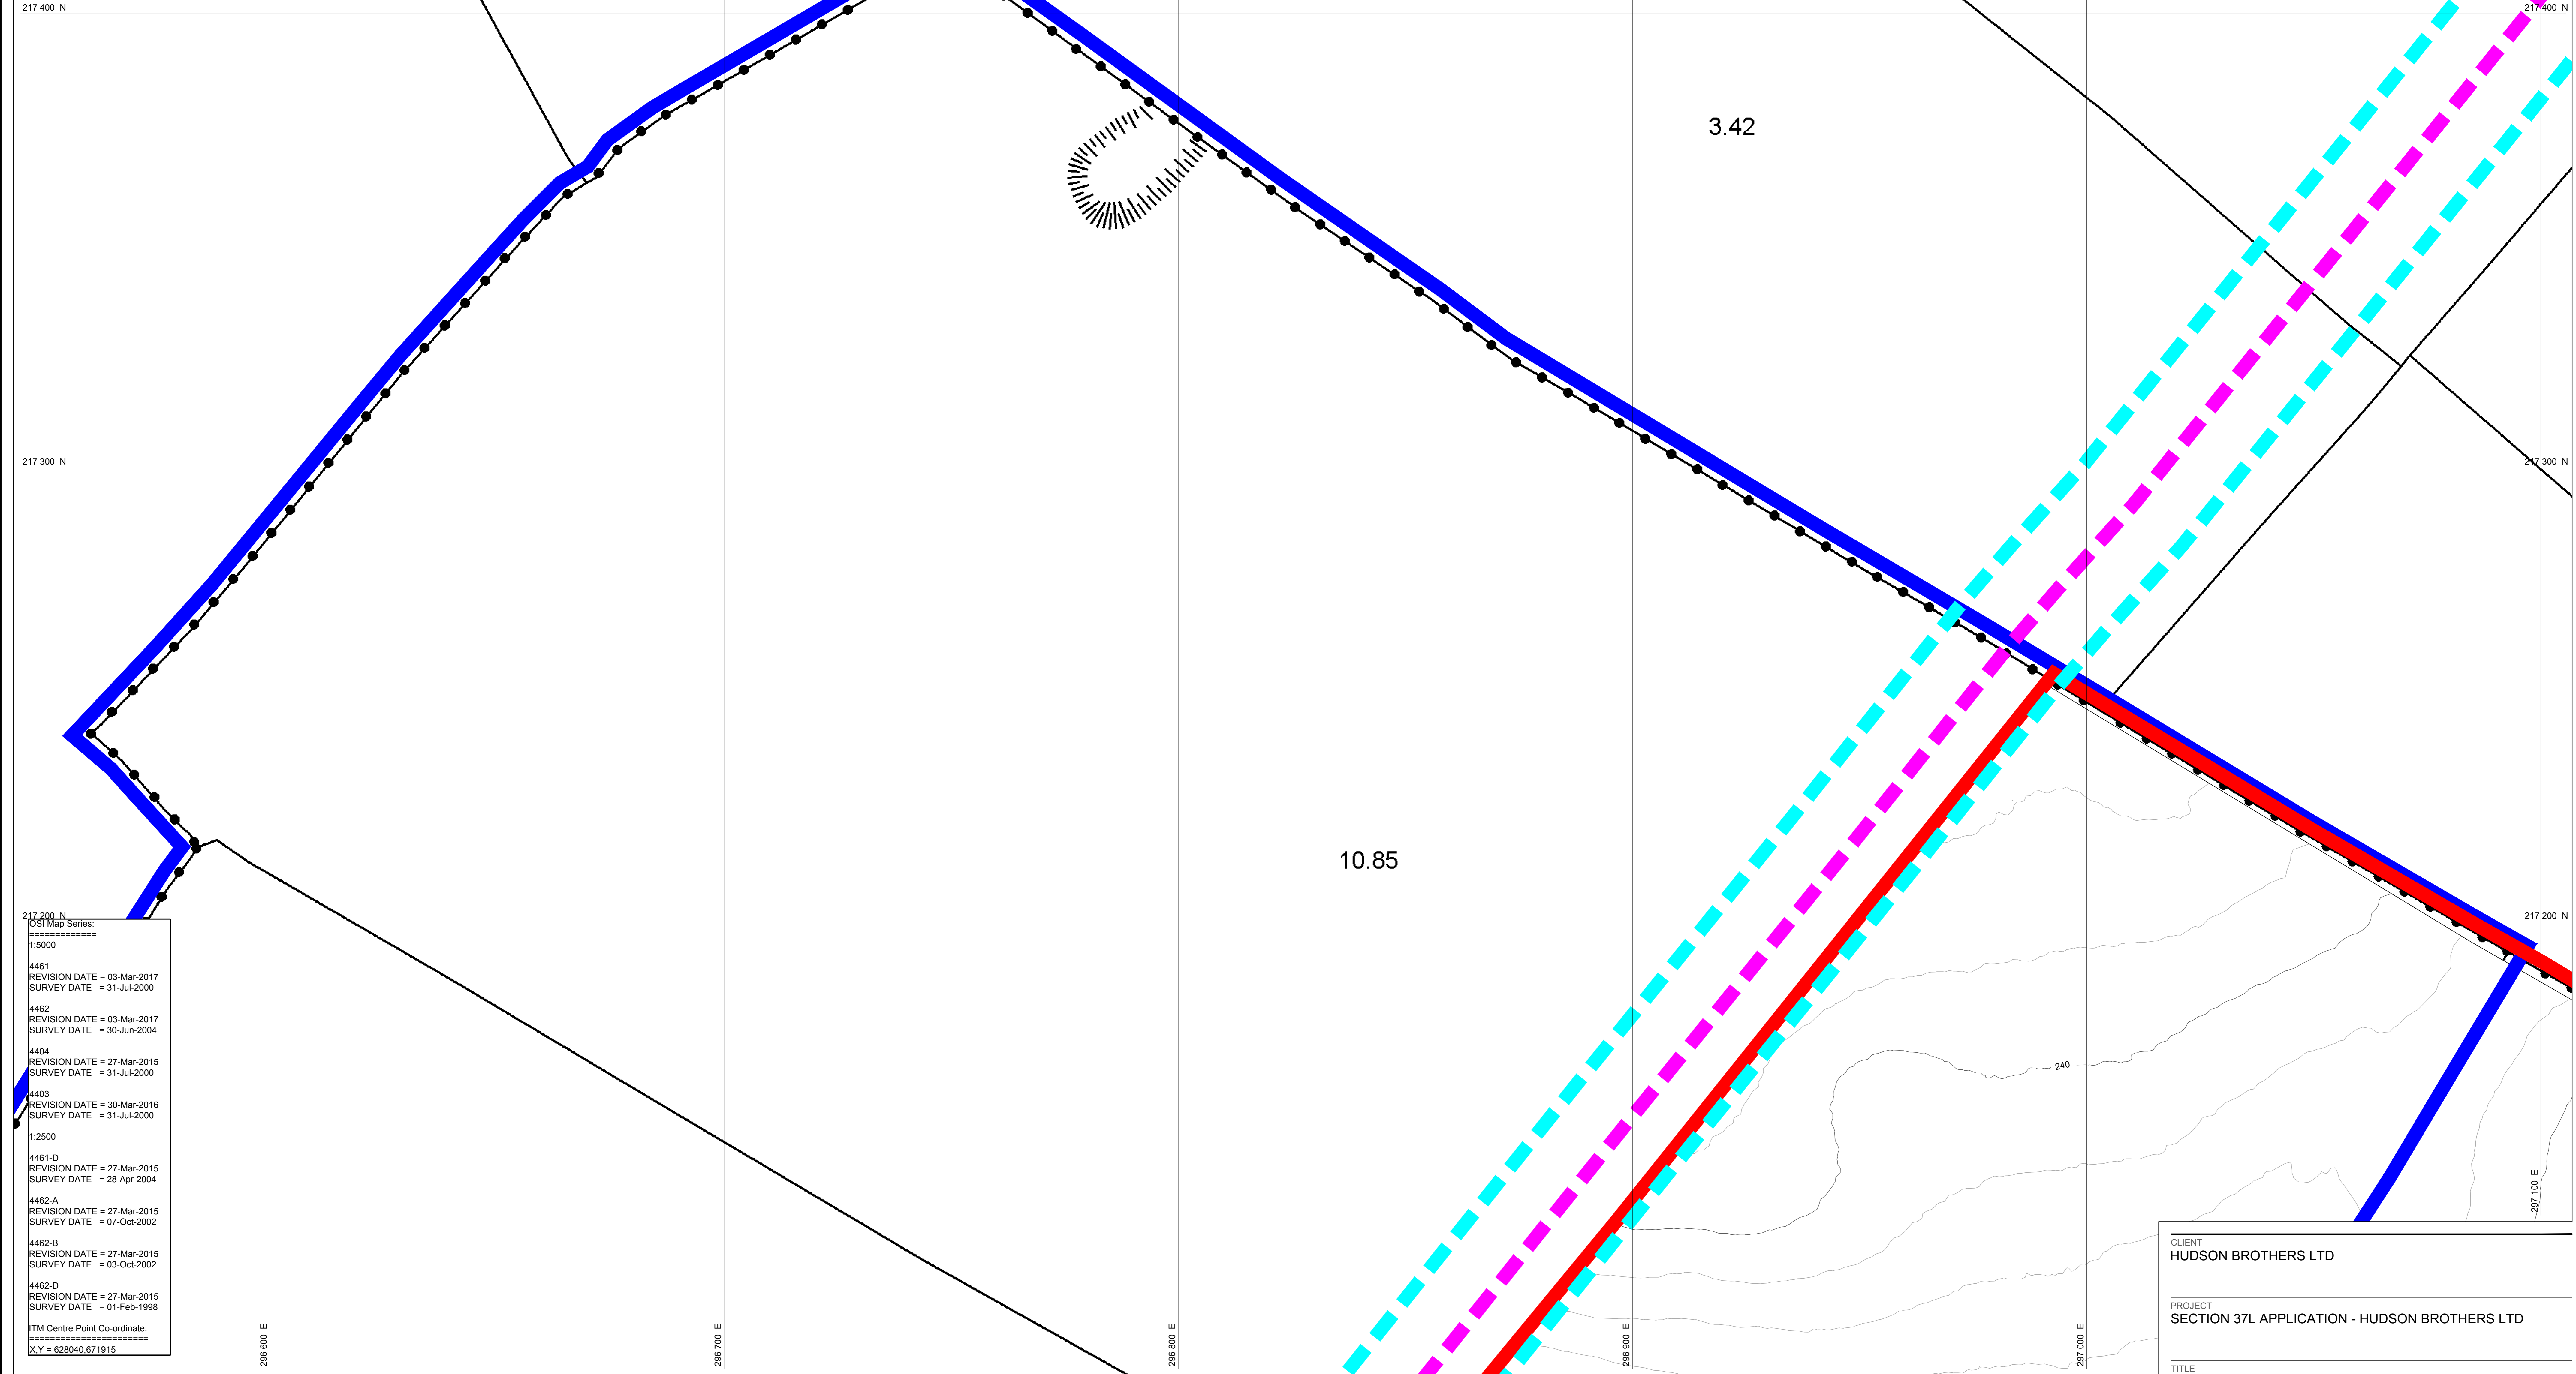

CSI Map Series:
 1:5000
 4461 REVISION DATE = 03-Mar-2017
 SURVEY DATE = 31-Jul-2000
 4462 REVISION DATE = 03-Mar-2017
 SURVEY DATE = 30-Jun-2004
 4404 REVISION DATE = 27-Mar-2015
 SURVEY DATE = 31-Jul-2000
 4403 REVISION DATE = 30-Mar-2016
 SURVEY DATE = 31-Jul-2000
 1:2500
 4461-D REVISION DATE = 27-Mar-2015
 SURVEY DATE = 28-Apr-2004
 4462-A REVISION DATE = 27-Mar-2015
 SURVEY DATE = 07-Oct-2002
 4462-B REVISION DATE = 27-Mar-2015
 SURVEY DATE = 03-Oct-2002
 4462-D REVISION DATE = 27-Mar-2015
 SURVEY DATE = 01-Feb-1998
 ITM Centre Point Co-ordinate:
 X,Y = 628040.671915

NOTE(S)
 1. GRID REFERENCES ARE IN METRES & TO IRISH NATIONAL GRID COORDINATES.
 2. ALL LEVELS ARE IN METRES TO O.S. DATUM
 3. DIMENSIONS ARE IN METERS

LEGEND		LEGEND	
	APPLICATION BOUNDARY		EXISTING UNDERGROUND GAS LINE
	LANDS UNDER THE CONTROL OF APPLICANT		GNI 14m WAYLEAVE
	EXISTING GROUND CONTOURS (mOD)		SEPTIC TANK
	EXISTING VEGETATION		PRIVATE WELL

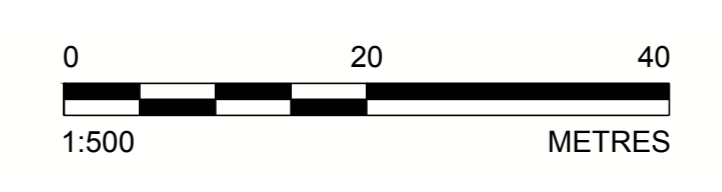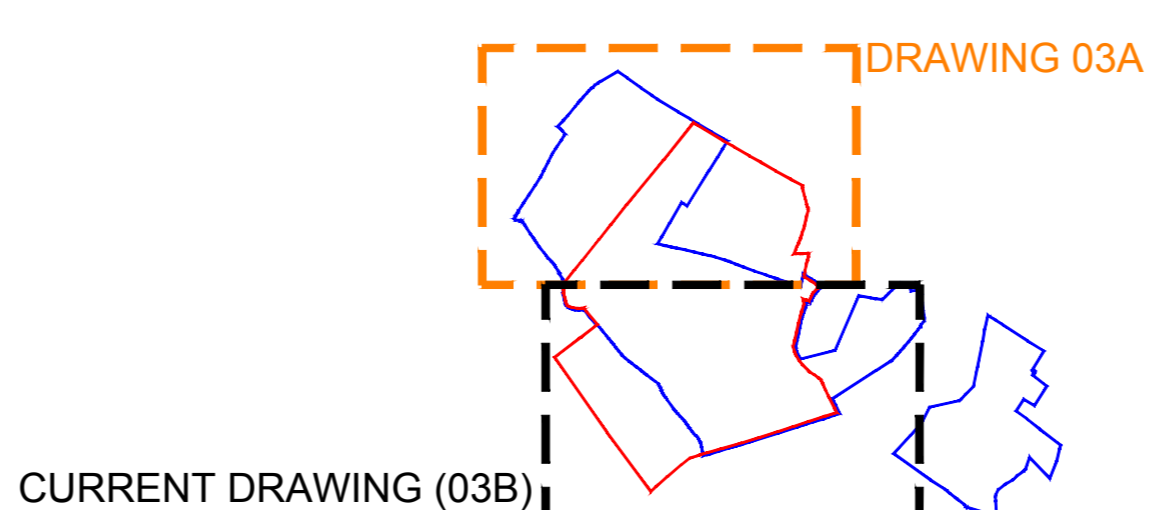

3.21

3.42

10.85

CLIENT
HUDSON BROTHERS LTD

PROJECT
SECTION 37L APPLICATION - HUDSON BROTHERS LTD

TITLE
EXISTING SITE CONDITIONS - SOUTHERN AREA

CONSULTANT	YYYY-MM-DD	2024-02-07
	DESIGNED	KMG
	PREPARED	MR
	REVIEWED	KMG
	APPROVED	KMG

PROJECT NO. 40000328	SCALE 1:500 @ A0	REV. A	DRAWING 03B
-------------------------	---------------------	-----------	----------------

IF THIS MEASUREMENT DOES NOT MATCH WHAT IS SHOWN, THE SHEET SIZE HAS BEEN MODIFIED FROM ISO/A4