




OSI License No.
CYAL 50192220
10.03

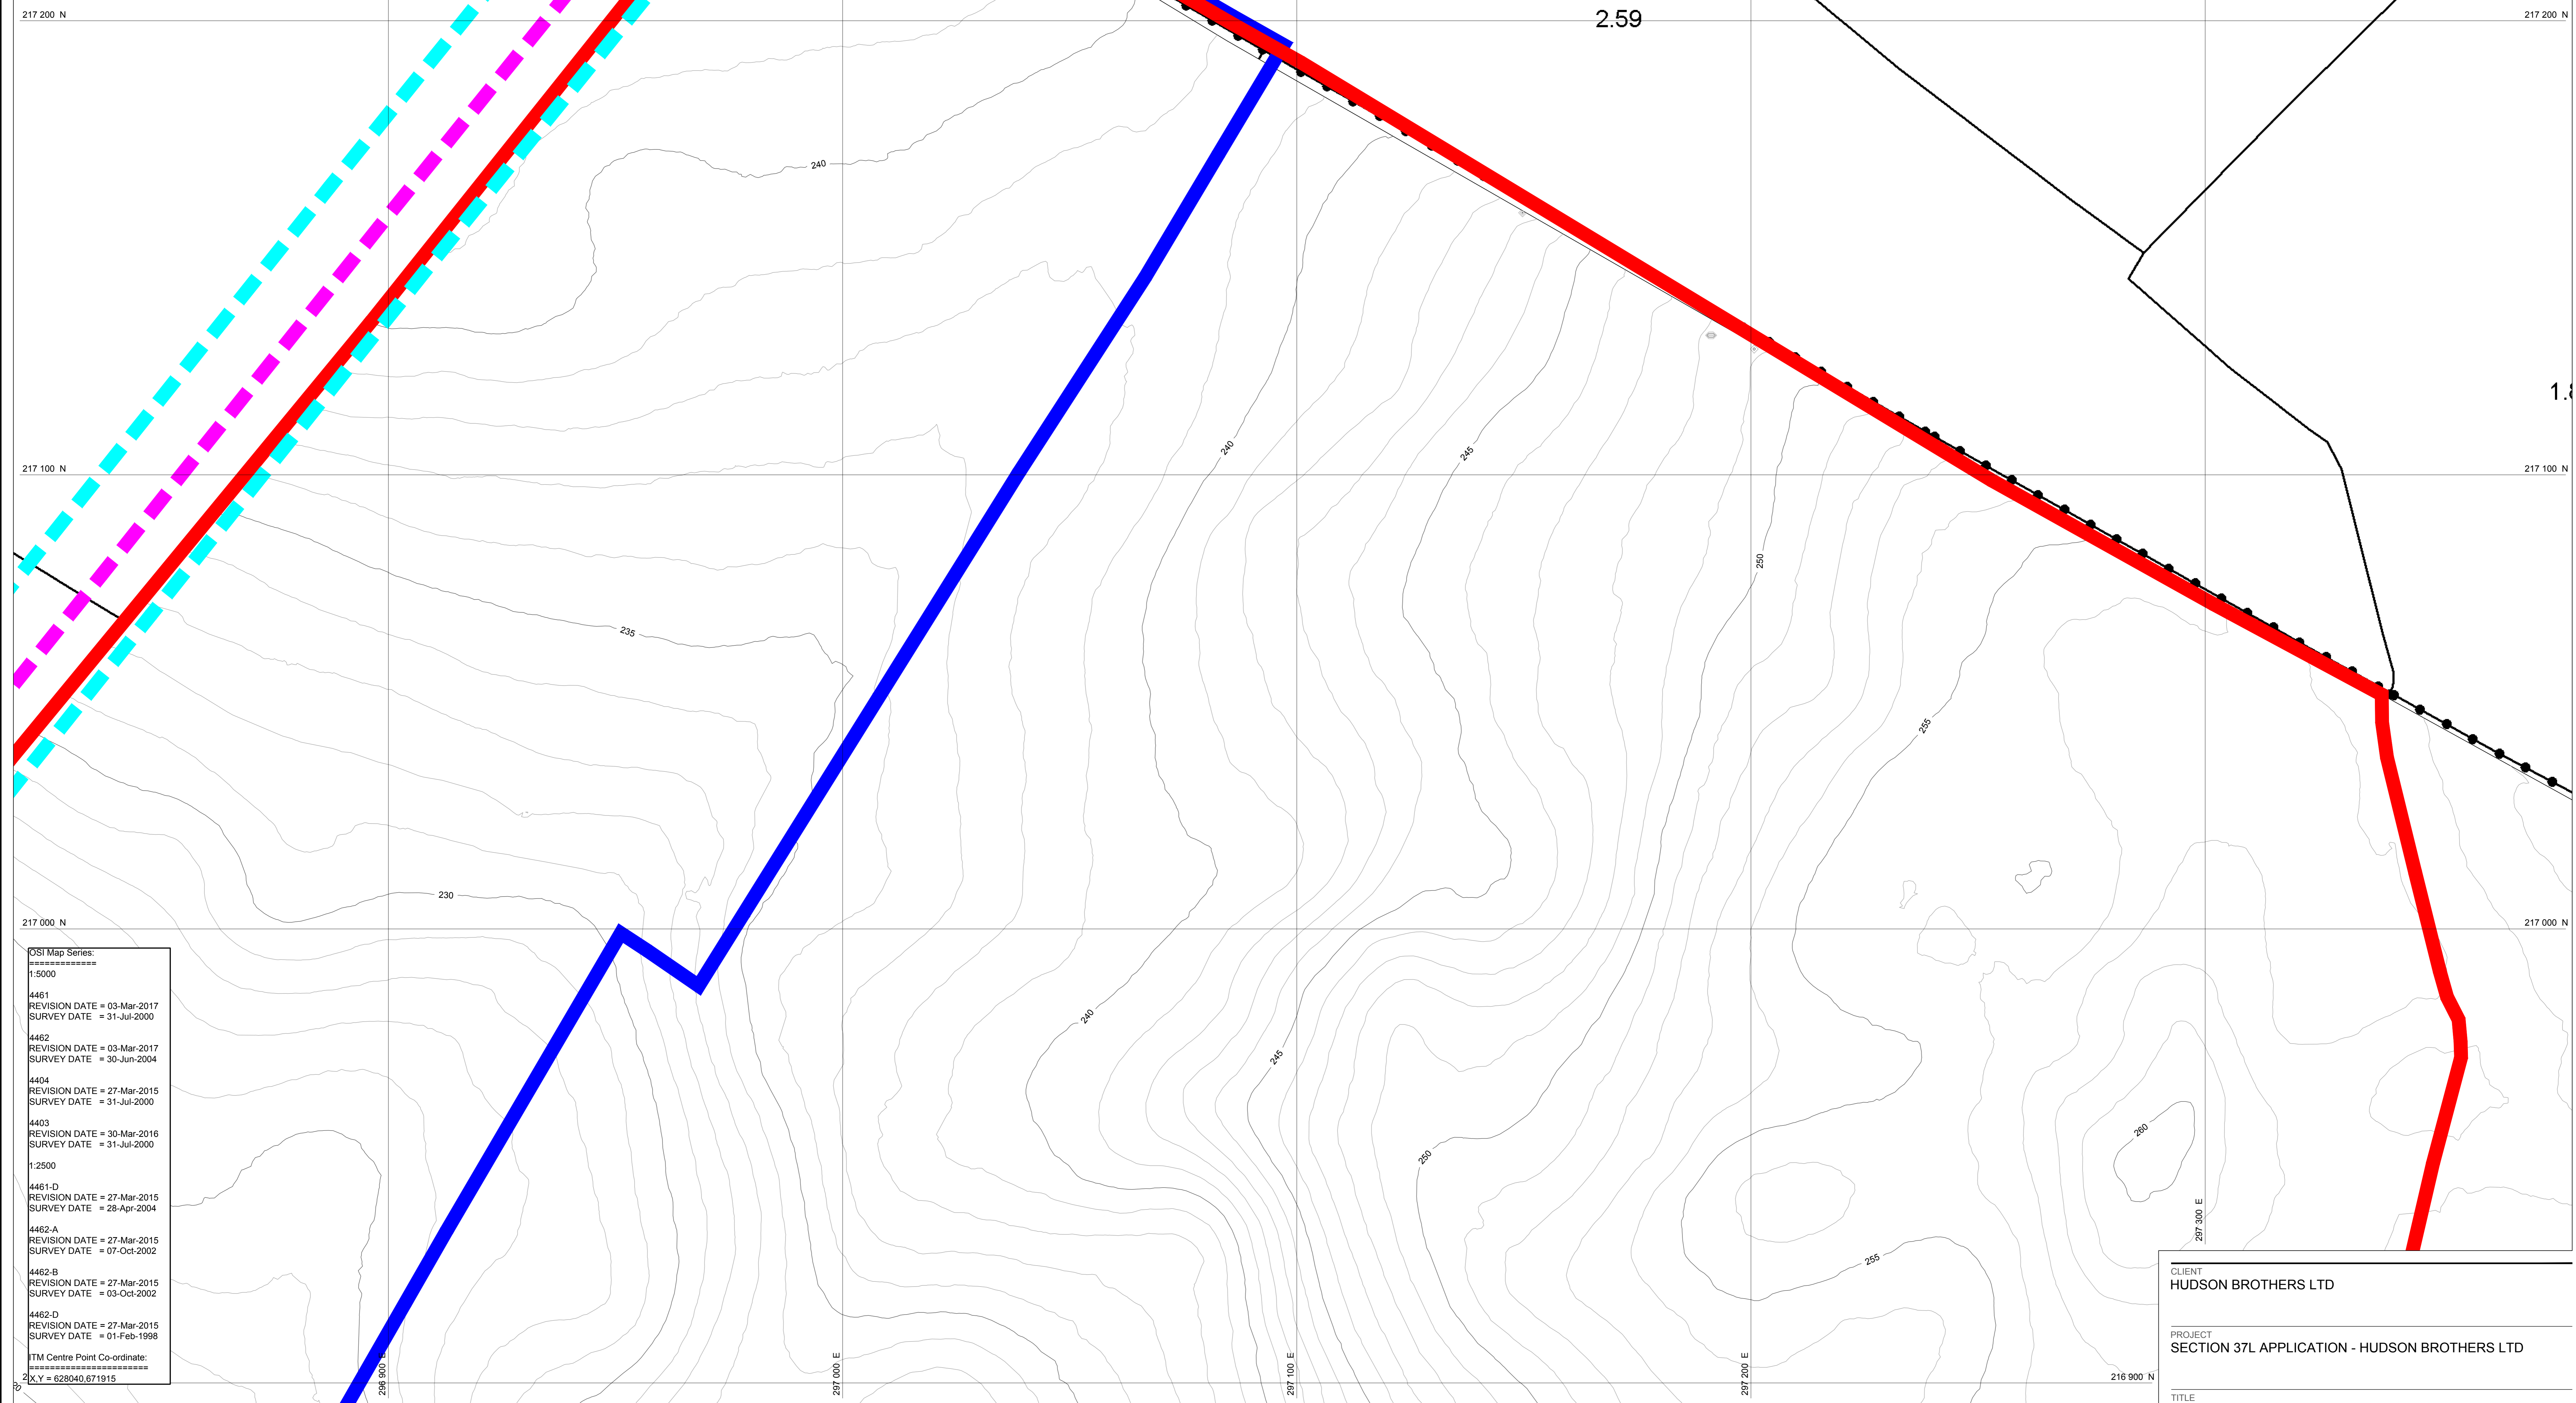

CSI Map Series:
1:5000
4461
REVISION DATE = 03-Mar-2017
SURVEY DATE = 31-Jul-2000
4462
REVISION DATE = 03-Mar-2017
SURVEY DATE = 30-Jun-2004
4404
REVISION DATE = 27-Mar-2015
SURVEY DATE = 31-Jul-2000
4403
REVISION DATE = 30-Mar-2016
SURVEY DATE = 31-Jul-2000
1:2500
4461-D
REVISION DATE = 27-Mar-2015
SURVEY DATE = 28-Apr-2004
4462-A
REVISION DATE = 27-Mar-2015
SURVEY DATE = 07-Oct-2002
4462-B
REVISION DATE = 27-Mar-2015
SURVEY DATE = 03-Oct-2002
4462-D
REVISION DATE = 27-Mar-2015
SURVEY DATE = 01-Feb-1998
ITM Centre Point Co-ordinate:
X,Y = 628040,671915

NOTE(S)
1. GRID REFERENCES ARE IN METRES & TO IRISH NATIONAL GRID COORDINATES.
2. ALL LEVELS ARE IN METRES TO O.S. DATUM
3. DIMENSIONS ARE IN METERS

LEGEND		LEGEND	
	APPLICATION BOUNDARY		EXISTING UNDERGROUND GAS LINE
	LANDS UNDER THE CONTROL OF APPLICANT		GNI 14m WAYLEAVE
	EXISTING GROUND CONTOURS (mOD)		SEPTIC TANK
	EXISTING VEGETATION		PRIVATE WELL

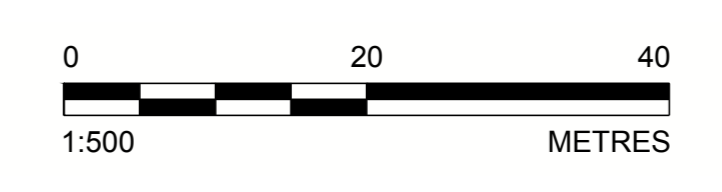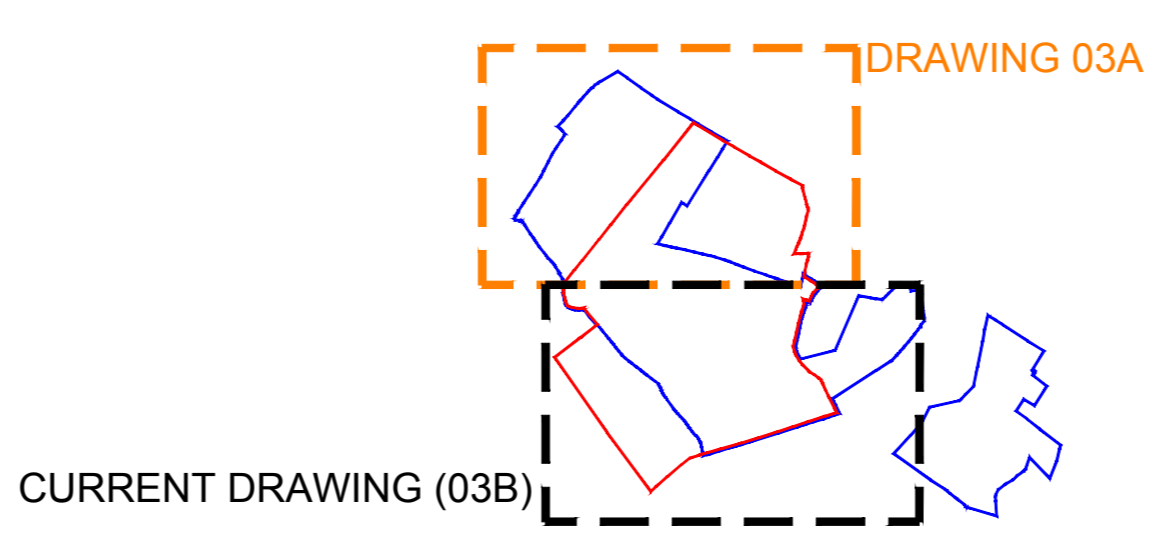

CLIENT	HUDSON BROTHERS LTD		
PROJECT	SECTION 37L APPLICATION - HUDSON BROTHERS LTD		
TITLE	EXISTING SITE CONDITIONS - SOUTHERN AREA		
CONSULTANT		YYYY-MM-DD	2024-02-07
		DESIGNED	KMG
		PREPARED	MR
		REVIEWED	KMG
		APPROVED	KMG
PROJECT NO.	SCALE	REV.	DRAWING
40000328	1:500 @ A0	A	03D

Date: 10:08:40 AM 2024-02-07 | User: j.kennedy | Project: 40000328 | Drawing: 03D | Title: EXISTING SITE CONDITIONS - SOUTHERN AREA | Scale: 1:500 | Date: 2024-02-07 | Time: 10:08:40 AM | Printed By: j.kennedy

IF THIS MEASUREMENT DOES NOT MATCH WHAT IS SHOWN, THE SHEET SIZE HAS BEEN MODIFIED FROM ISO/A4