


OSI License No.
CYAL 50192220

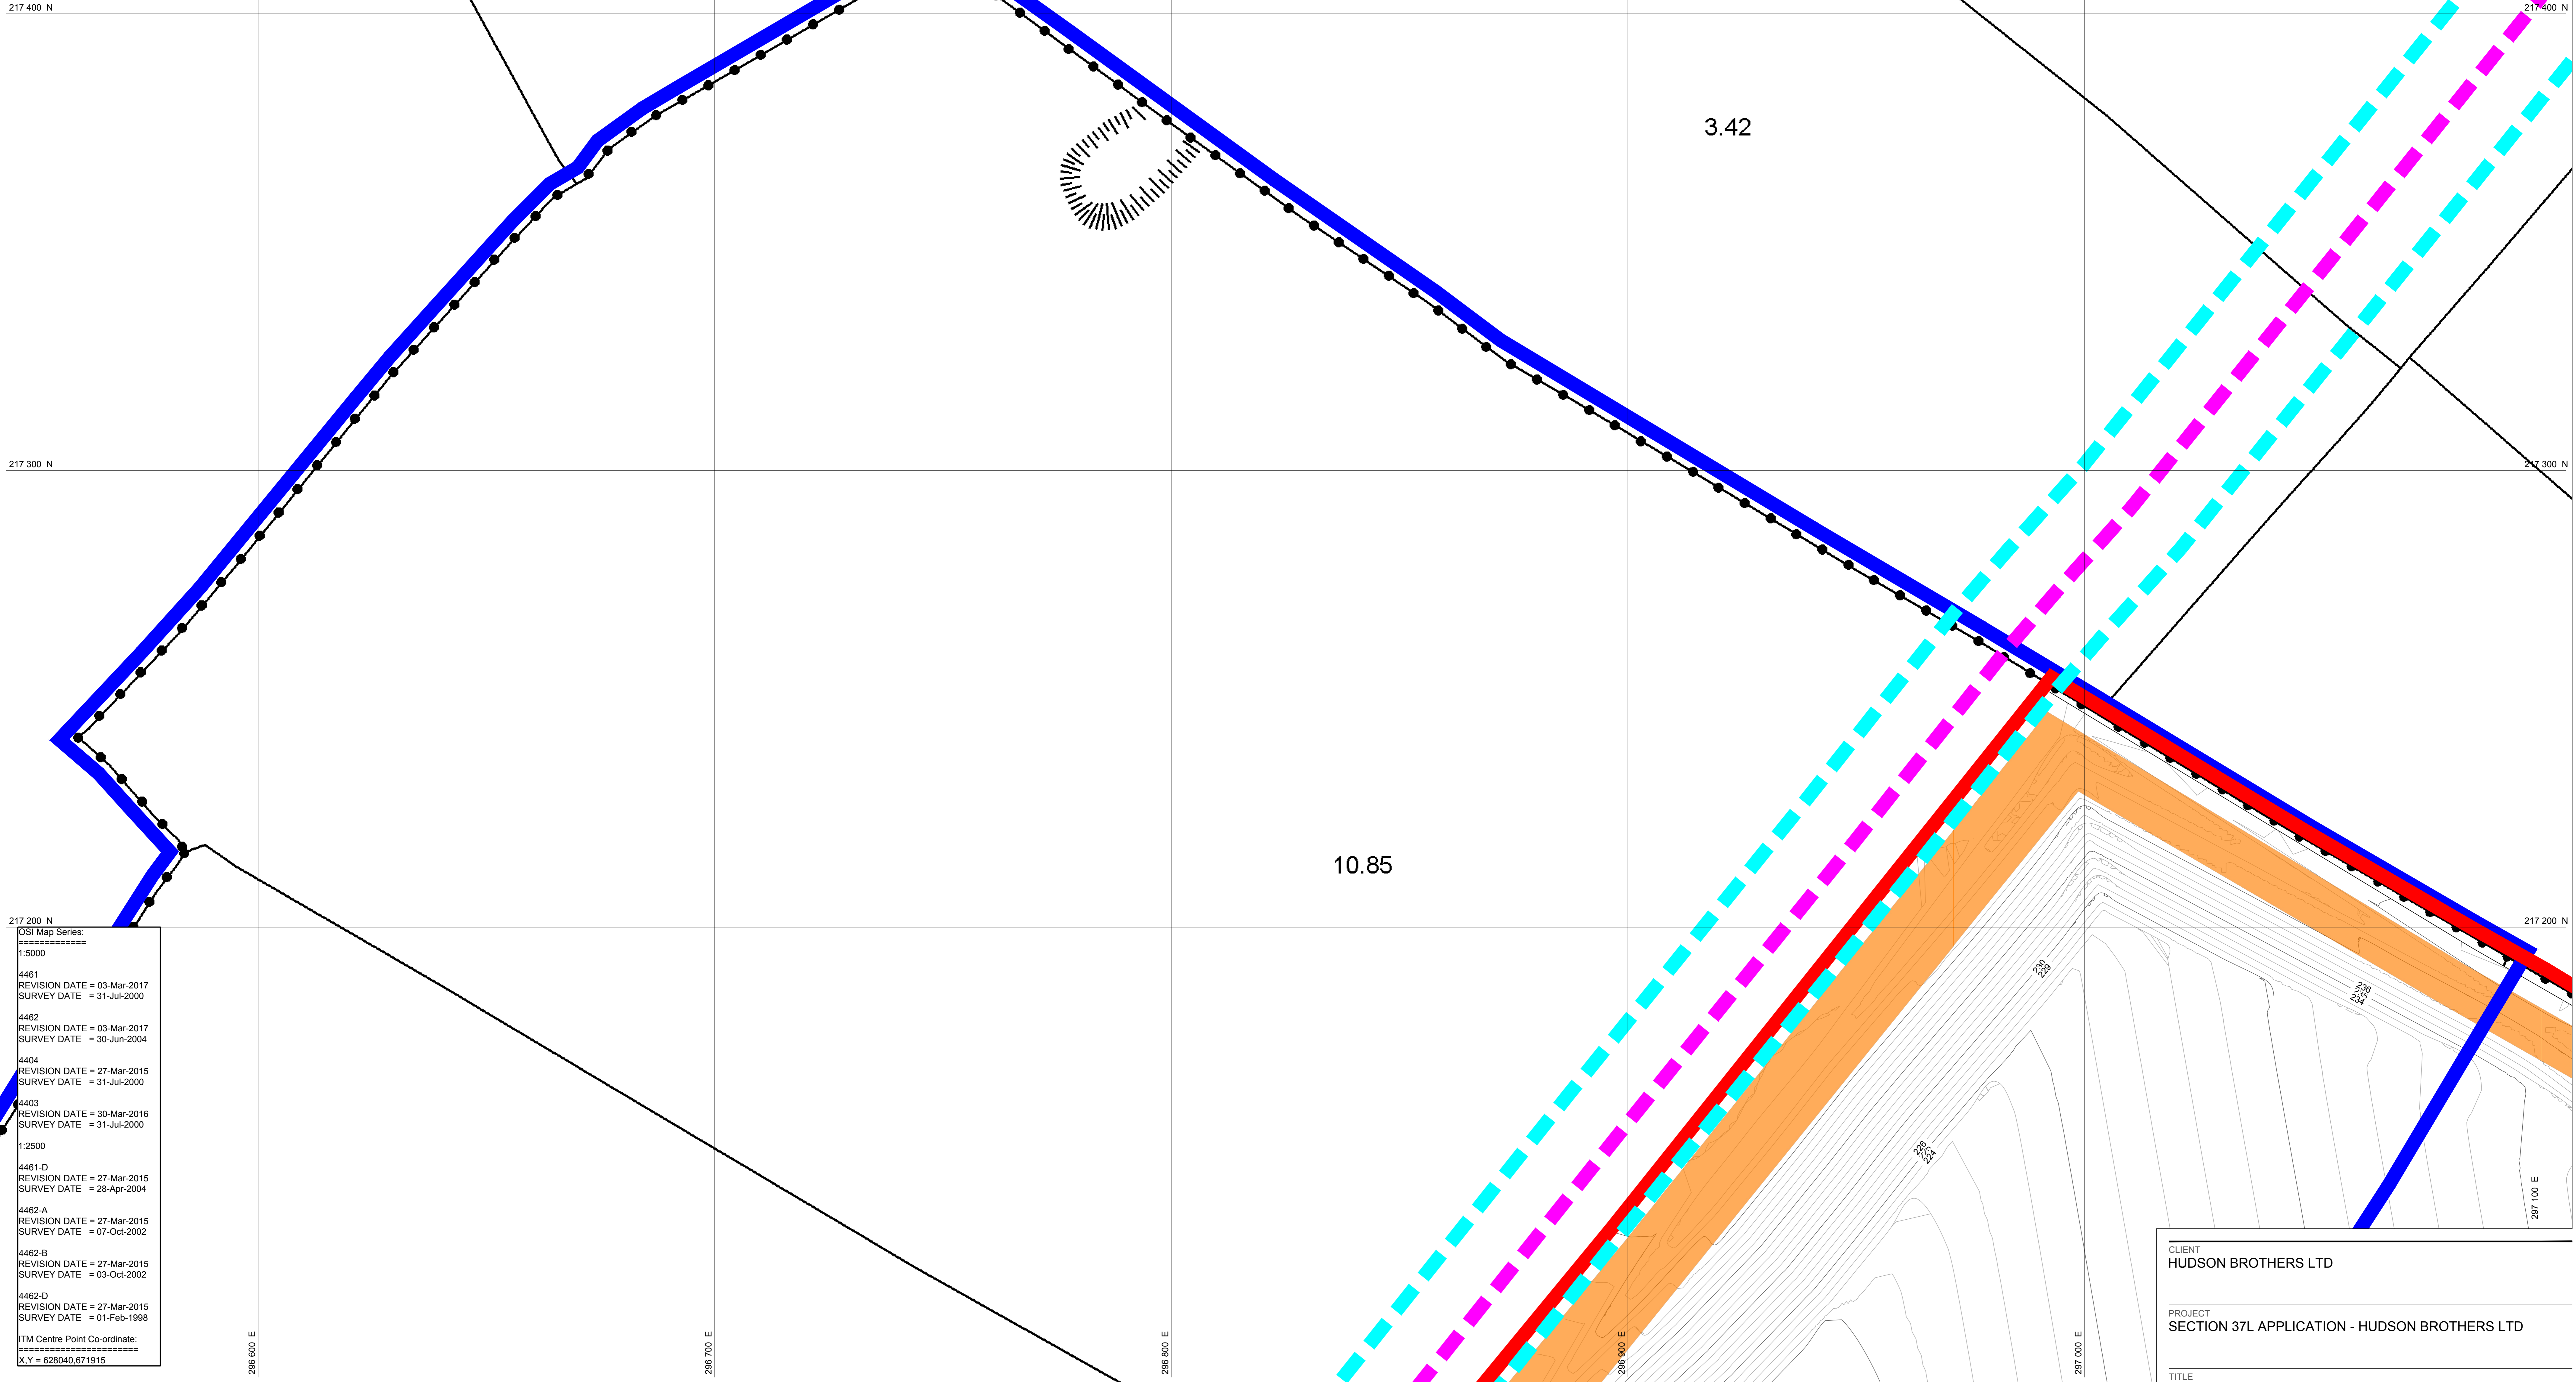



OSI Map Series:

 1:5000
 4461 REVISION DATE = 03-Mar-2017
 SURVEY DATE = 31-Jul-2000
 4462 REVISION DATE = 03-Mar-2017
 SURVEY DATE = 30-Jun-2004
 4404 REVISION DATE = 27-Mar-2015
 SURVEY DATE = 31-Jul-2000
 4403 REVISION DATE = 30-Mar-2016
 SURVEY DATE = 31-Jul-2000
 1:2500
 4461-D REVISION DATE = 27-Mar-2015
 SURVEY DATE = 28-Apr-2004
 4462-A REVISION DATE = 27-Mar-2015
 SURVEY DATE = 07-Oct-2002
 4462-B REVISION DATE = 27-Mar-2015
 SURVEY DATE = 03-Oct-2002
 4462-D REVISION DATE = 27-Mar-2015
 SURVEY DATE = 01-Feb-1998
 ITM Centre Point Co-ordinate:

 X,Y = 628040,671915

NOTE(S)
 1. GRID REFERENCES ARE IN METRES & TO IRISH NATIONAL GRID COORDINATES.
 2. ALL LEVELS ARE IN METRES TO O.S. DATUM
 3. DIMENSIONS ARE IN METERS

LEGEND		LEGEND	
	APPLICATION BOUNDARY		EXISTING VEGETATION
	LANDS UNDER THE CONTROL OF APPLICANT		EXISTING UNDERGROUND GAS LINE
	PROPOSED SAFETY BERM		GNI 14m WAYLEAVE
	EXISTING GROUND CONTOURS (mOD)		SEPTIC TANK
			PRIVATE WELL

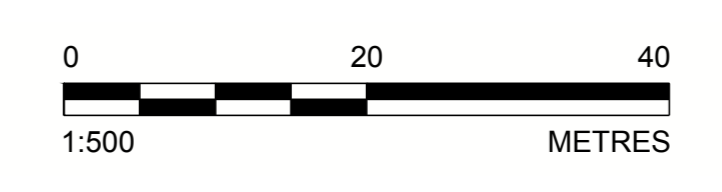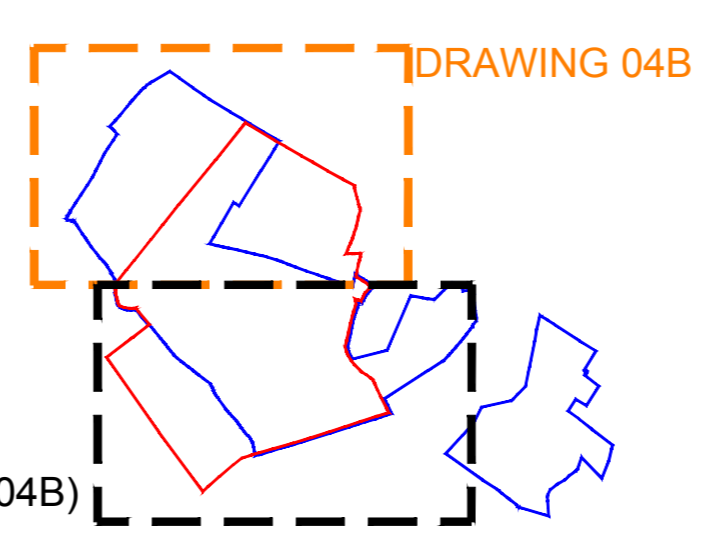

3.21

3.42

10.85

CLIENT
HUDSON BROTHERS LTD

PROJECT
SECTION 37L APPLICATION - HUDSON BROTHERS LTD

TITLE
PROPOSED SITE CONDITIONS - SOUTHERN AREA

CONSULTANT	WSP	YYYY-MM-DD	2024-02-07
DESIGNED	KMG	PREPARED	MR
REVIEWED	KMG	APPROVED	KMG

PROJECT NO. 40000328 SCALE 1:500 @ A0 REV. A DRAWING 04B

Date: 2024-02-07 11:12:52 AM Path: \\sp\projects\40000328\04B\04B.dwg User: Hudson Brothers\peter.dunne Product: AutoCAD 2024 Plot: A0 Paper: A0 Plot Style: acad.ctb Plot Device: HP DesignJet 500 Plot Date: 2024-02-07 11:12:52 AM

IF THIS MEASUREMENT DOES NOT MATCH WHAT IS SHOWN, THE SHEET SIZE HAS BEEN MODIFIED FROM ISO/A4