
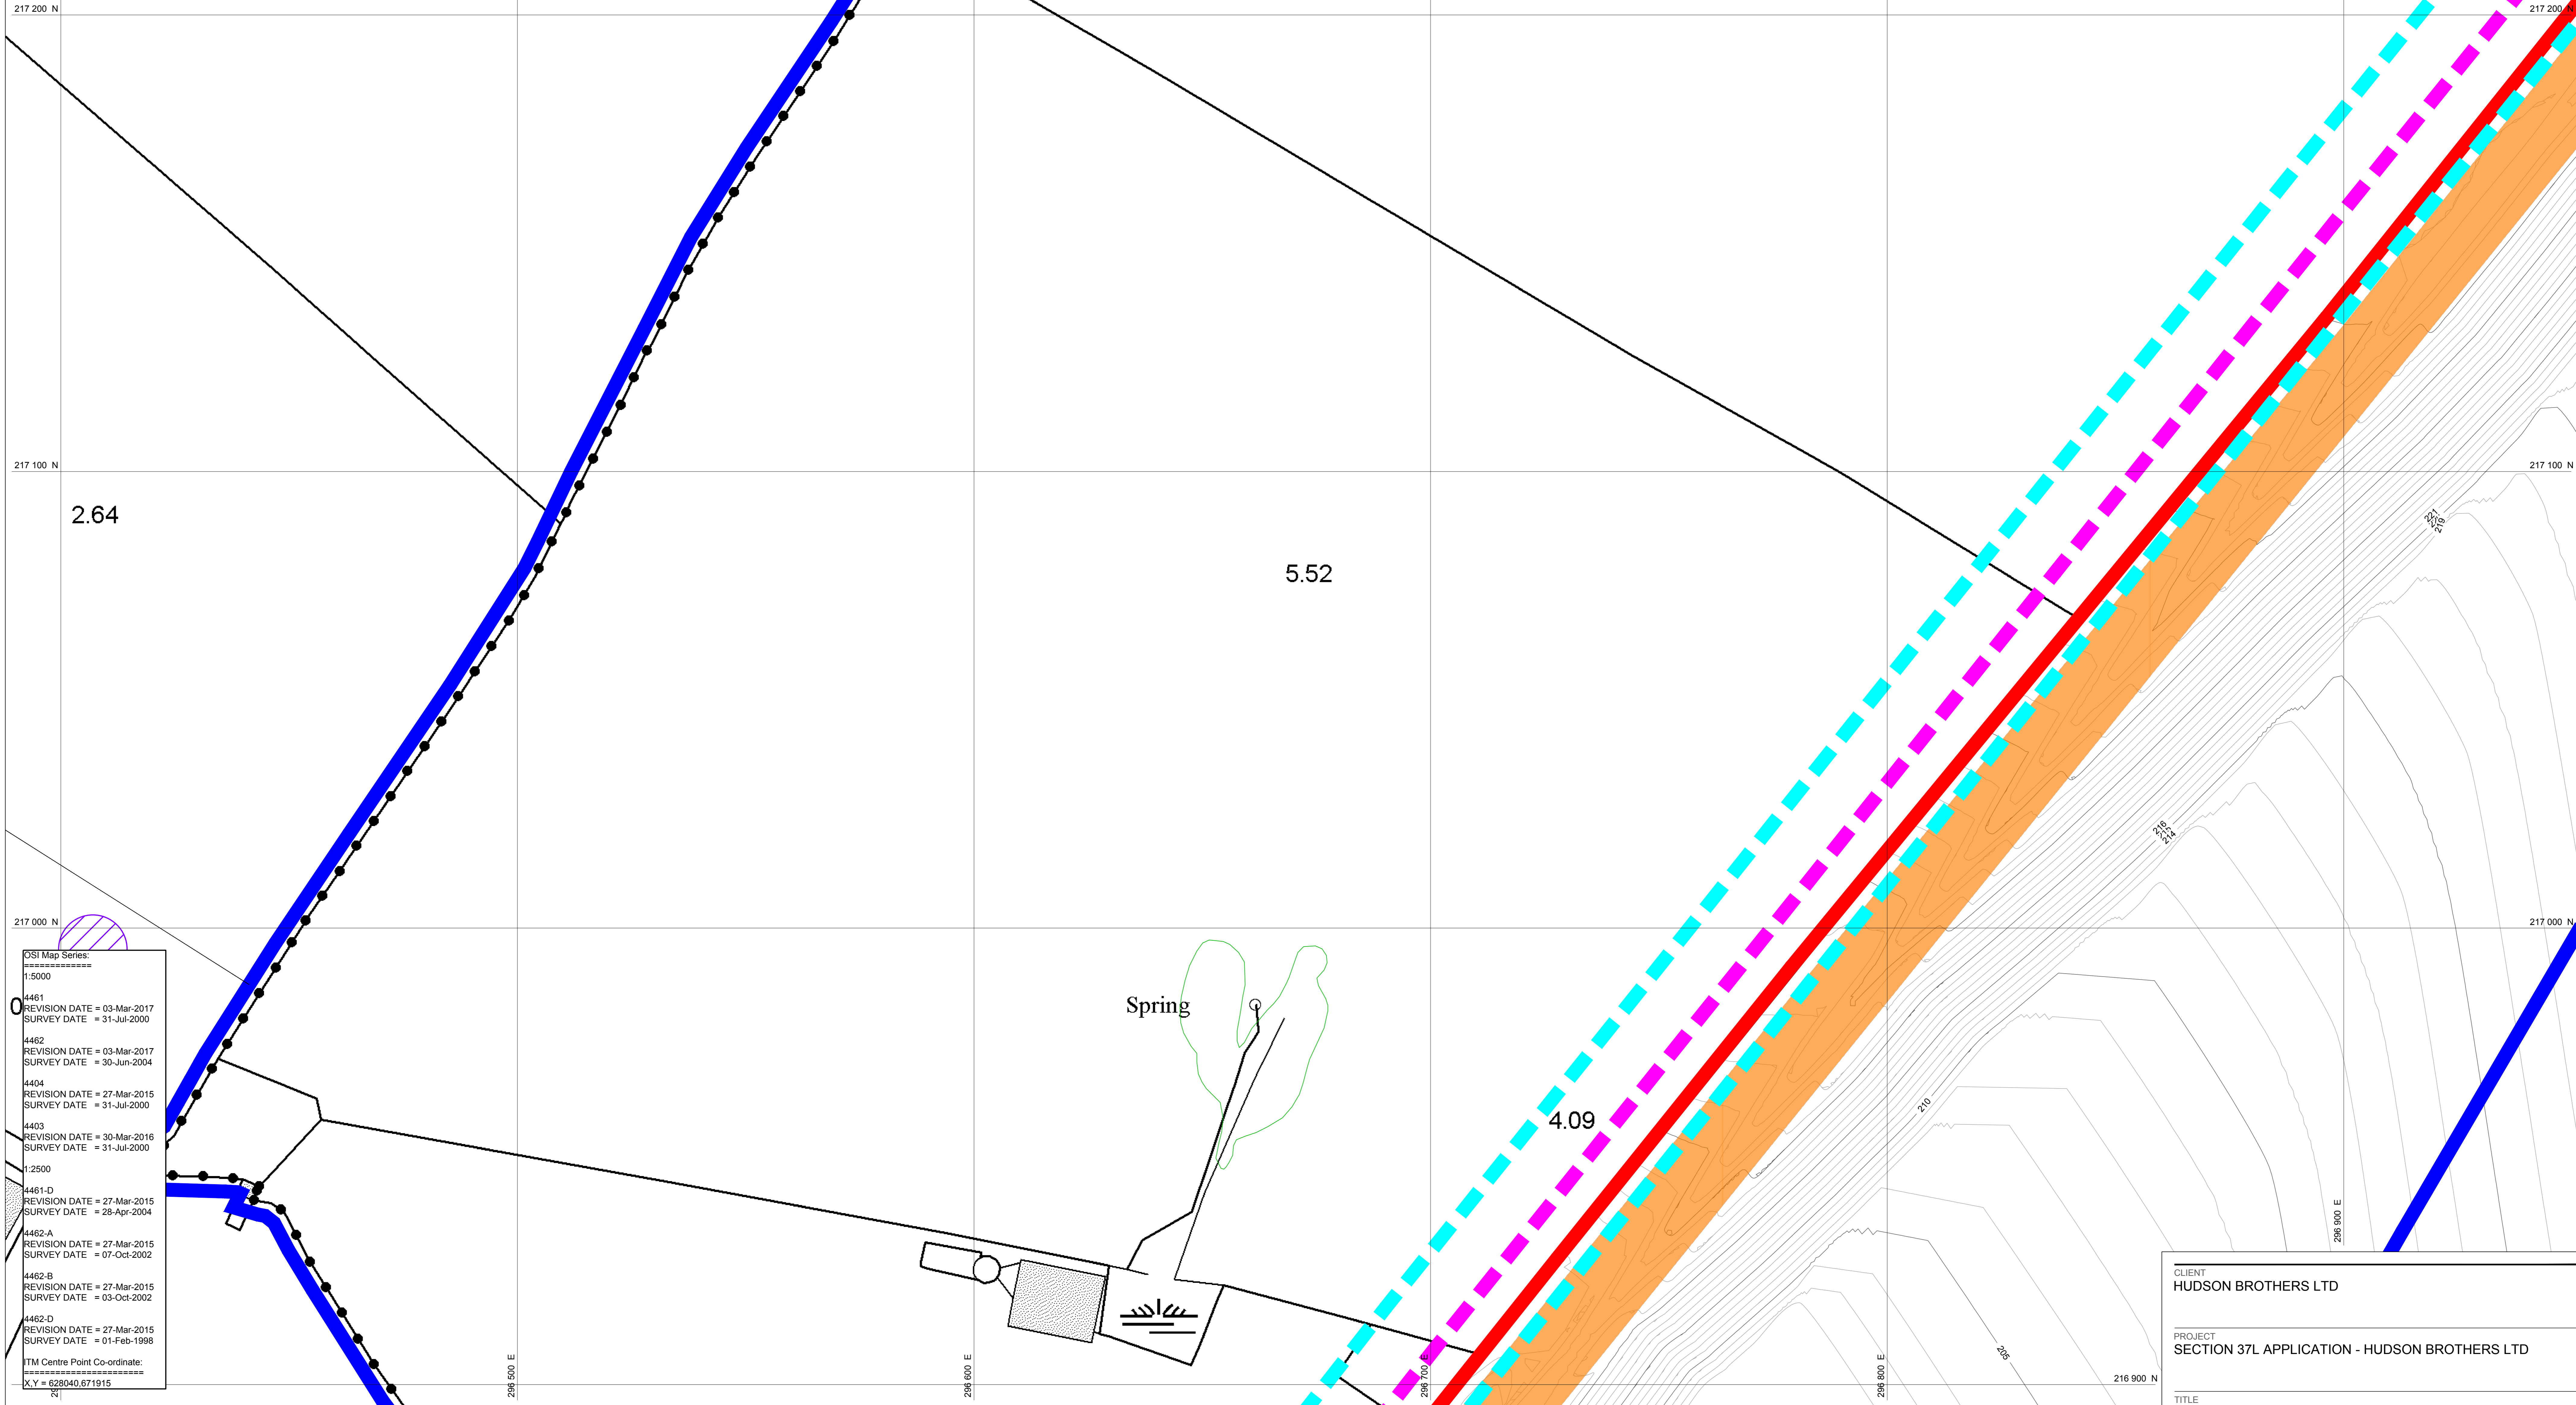


OSI License No.  
CYAL 50192220

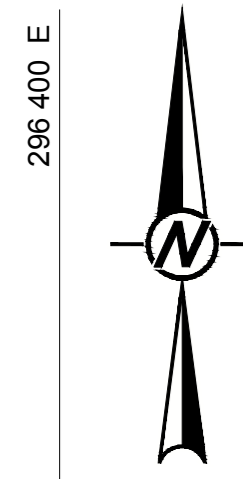

OSI Map Series:  
1:5000



4461	REVISION DATE = 03-Mar-2017
	SURVEY DATE = 31-Jul-2000
4462	REVISION DATE = 03-Mar-2017
	SURVEY DATE = 30-Jun-2004
4404	REVISION DATE = 27-Mar-2015
	SURVEY DATE = 31-Jul-2000
4403	REVISION DATE = 30-Mar-2016
	SURVEY DATE = 31-Jul-2000
1:2500	
4461-D	REVISION DATE = 27-Mar-2015
	SURVEY DATE = 28-Apr-2004
4462-A	REVISION DATE = 27-Mar-2015
	SURVEY DATE = 07-Oct-2002
4462-B	REVISION DATE = 27-Mar-2015
	SURVEY DATE = 03-Oct-2002
4462-D	REVISION DATE = 27-Mar-2015
	SURVEY DATE = 01-Feb-1998

ITM Centre Point Co-ordinate:  
X,Y = 628640,671915  
21

**NOTE(S)**

- GRID REFERENCES ARE IN METRES & TO IRISH NATIONAL GRID COORDINATES.
- ALL LEVELS ARE IN METRES TO O.S. DATUM
- DIMENSIONS ARE IN METERS

LEGEND		LEGEND	
	APPLICATION BOUNDARY		EXISTING VEGETATION
	LANDS UNDER THE CONTROL OF APPLICANT		EXISTING UNDERGROUND GAS LINE
	PROPOSED SAFETY BERM		GNI 14m WAYLEAVE
	EXISTING GROUND CONTOURS (mOD)		SEPTIC TANK
			PRIVATE WELL

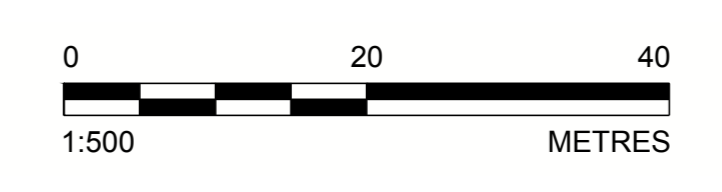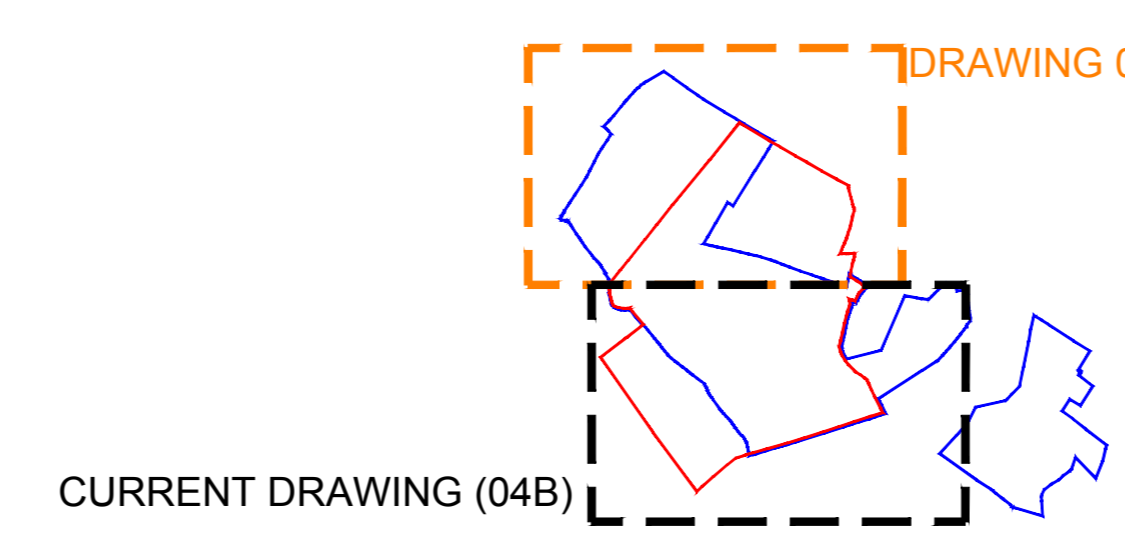

CLIENT  
HUDSON BROTHERS LTD

PROJECT  
SECTION 37L APPLICATION - HUDSON BROTHERS LTD

TITLE  
PROPOSED SITE CONDITIONS - SOUTHERN AREA

CONSULTANT	WSP	DESIGNED	KMG	DATE	2024-02-07
		PREPARED	MR		
		REVIEWED	KMG		
		APPROVED	KMG		

PROJECT NO. 40000328    SCALE 1:500 @ A0    REV. A    DRAWING 04C

Date: 2024-02-07 11:58:11 AM; User: j.murphy; Project: 40000328; Drawing: 04C; Title: PROPOSED SITE CONDITIONS - SOUTHERN AREA; Scale: 1:500; Date: 2024-02-07 11:58:11 AM; Printed by: j.murphy; Date: 2024-02-07 11:58:11 AM

25mm IF THIS MEASUREMENT DOES NOT MATCH WHAT IS SHOWN, THE SHEET SIZE HAS BEEN MODIFIED FROM ISO/A4