

OSI License No.
CYAL 50192220

2.56

OSI Map Series:
=====

1:5000	4461	REVISION DATE = 03-Mar-2017	SURVEY DATE = 31-Jul-2000
1:2500	4462	REVISION DATE = 03-Mar-2017	SURVEY DATE = 30-Jun-2004
1:2500	4461-D	REVISION DATE = 27-Mar-2015	SURVEY DATE = 31-Jul-2000
1:2500	4462-A	REVISION DATE = 27-Mar-2015	SURVEY DATE = 07-Oct-2002
1:2500	4462-B	REVISION DATE = 27-Mar-2015	SURVEY DATE = 03-Oct-2002
1:2500	4462-D	REVISION DATE = 27-Mar-2015	SURVEY DATE = 01-Feb-1998

ITM Centre Point Co-ordinate:
=====

Easting = 628040.671915

NOTE(S)

- GRID REFERENCES ARE IN METRES & TO IRISH NATIONAL GRID COORDINATES.
- ALL LEVELS ARE IN METRES TO O.S. DATUM
- DIMENSIONS ARE IN METERS



LEGEND

- APPLICATION BOUNDARY
- LANDS UNDER THE CONTROL OF APPLICANT
- PROPOSED SAFETY BERM
- 240 EXISTING GROUND CONTOURS (mOD)

LEGEND

- EXISTING VEGETATION
- - - EXISTING UNDERGROUND GAS LINE
- - - GNI 14m WAYLEAVE
- SEPTIC TANK
- PRIVATE WELL

CURRENT DRAWING (04B)

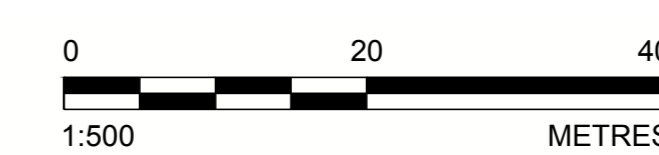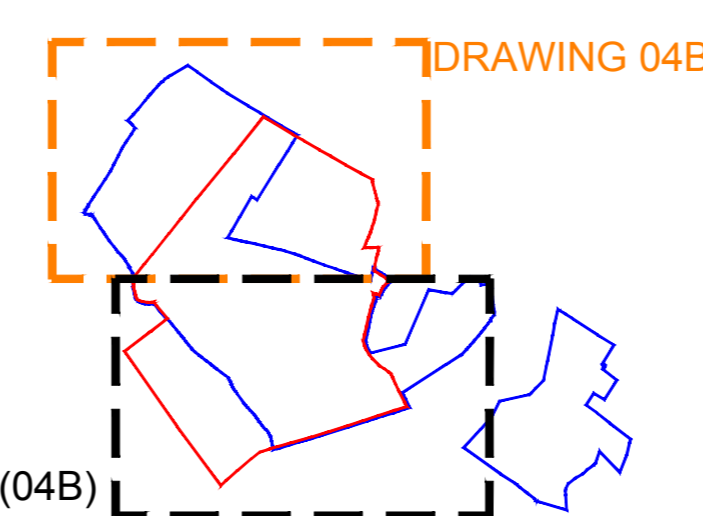

CLIENT
HUDSON BROTHERS LTD

PROJECT
SECTION 37L APPLICATION - HUDSON BROTHERS LTD

TITLE
PROPOSED SITE CONDITIONS - SOUTHERN AREA

CONSULTANT	YYYY-MM-DD	2024-02-07
	DESIGNED	KMG
	PREPARED	MR
	REVIEWED	KMG
	APPROVED	KMG

PROJECT NO. 40000328 SCALE 1:500 @ A0 REV. A DRAWING 04E

25mm IF THIS MEASUREMENT DOES NOT MATCH WHAT IS SHOWN, THE SHEET SIZE HAS BEEN MODIFIED FROM ISO/A4