
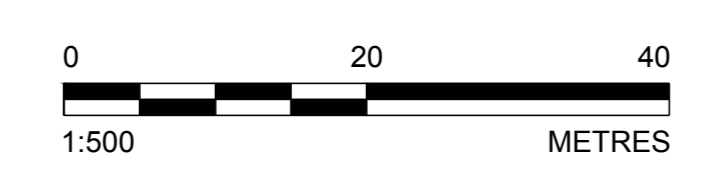


OSI License No.  
CYAL 50192220

OSI Map Series:  
1:5000  
4461 REVISION DATE = 03-Mar-2017  
SURVEY DATE = 31-Jul-2000  
4462 REVISION DATE = 03-Mar-2017  
SURVEY DATE = 30-Jun-2004  
4404 REVISION DATE = 27-Mar-2015  
SURVEY DATE = 31-Jul-2000  
4403 REVISION DATE = 30-Mar-2016  
SURVEY DATE = 31-Jul-2000  
1:2500  
4461-D REVISION DATE = 27-Mar-2015  
SURVEY DATE = 28-Apr-2004  
4462-A REVISION DATE = 27-Mar-2015  
SURVEY DATE = 07-Oct-2002  
4462-B REVISION DATE = 27-Mar-2015  
SURVEY DATE = 03-Oct-2002  
4462-D REVISION DATE = 27-Mar-2015  
SURVEY DATE = 01-Feb-1998  
ITM Centre Point Co-ordinate:  
X,Y = 628040,671915

**NOTE(S)**  
1. GRID REFERENCES ARE IN METRES & TO IRISH NATIONAL GRID COORDINATES.  
2. ALL LEVELS ARE IN METRES TO O.S. DATUM  
3. DIMENSIONS ARE IN METERS

LEGEND		LEGEND	
	APPLICATION BOUNDARY		EXISTING VEGETATION
	LANDS UNDER THE CONTROL OF APPLICANT		EXISTING UNDERGROUND GAS LINE
	PROPOSED SAFETY BERM		GNI 14m WAYLEAVE
	EXISTING GROUND CONTOURS (mOD)		SEPTIC TANK
			PRIVATE WELL

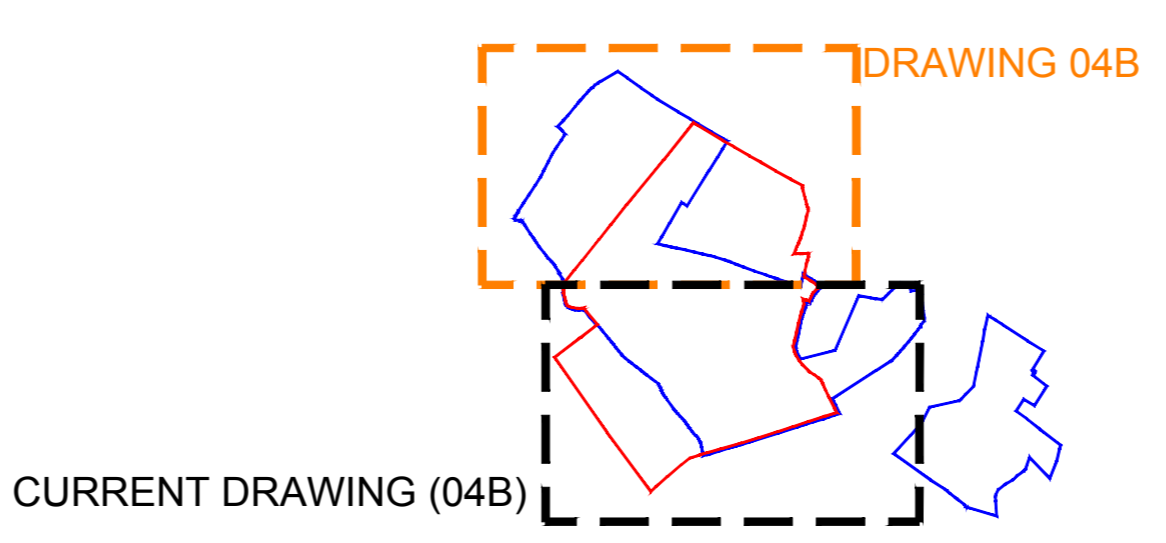

CLIENT	HUDSON BROTHERS LTD		
PROJECT	SECTION 37L APPLICATION - HUDSON BROTHERS LTD		
TITLE	PROPOSED SITE CONDITIONS - SOUTHERN AREA		
CONSULTANT			
YYYY-MM-DD	2024-02-07	DESIGNED	KMG
		PREPARED	MR
		REVIEWED	KMG
		APPROVED	KMG
PROJECT NO.	SCALE	REV.	DRAWING
40000328	1:500 @ A0	A	04F

Date: 2024-02-07 11:12:12 AM; User: j.kennedy; Project: 40000328; Drawing: 04F; Title: PROPOSED SITE CONDITIONS - SOUTHERN AREA; Scale: 1:500; Plot Size: 297.000 E, 216.800 N; Plot Date: 2024-02-21 11:12:12 AM

25 mm IF THIS MEASUREMENT DOES NOT MATCH WHAT IS SHOWN, THE SHEET SIZE HAS BEEN MODIFIED FROM ISO/A4