

216 600 N

OSI License No.
CYAL 50192220



216 500 N

216 400 N

OSI Map Series:
 =====
 1:5000
 4461
 REVISION DATE = 03-Mar-2017
 SURVEY DATE = 31-Jul-2000
 4462
 REVISION DATE = 03-Mar-2017
 SURVEY DATE = 30-Jun-2004
 4404
 REVISION DATE = 27-Mar-2015
 SURVEY DATE = 31-Jul-2000
 4403
 REVISION DATE = 30-Mar-2016
 SURVEY DATE = 31-Jul-2000
 1:2500
 4461-D
 REVISION DATE = 27-Mar-2015
 SURVEY DATE = 28-Apr-2004
 4462-A
 REVISION DATE = 27-Mar-2015
 SURVEY DATE = 07-Oct-2002
 4462-B
 REVISION DATE = 27-Mar-2015
 SURVEY DATE = 03-Oct-2002
 4462-D
 REVISION DATE = 27-Mar-2015
 SURVEY DATE = 01-Feb-1998
 ITM Centre Point Co-ordinate:
 =====
 X,Y = 628040,671915

NOTE(S)
 1. GRID REFERENCES ARE IN METRES & TO IRISH NATIONAL GRID COORDINATES.
 2. ALL LEVELS ARE IN METRES TO O.S. DATUM
 3. DIMENSIONS ARE IN METERS

LEGEND		LEGEND	
	APPLICATION BOUNDARY		EXISTING VEGETATION
	LANDS UNDER THE CONTROL OF APPLICANT		EXISTING UNDERGROUND GAS LINE
	PROPOSED SAFETY BERM		GNI 14m WAYLEAVE
	EXISTING GROUND CONTOURS (mOD)		SEPTIC TANK
			PRIVATE WELL

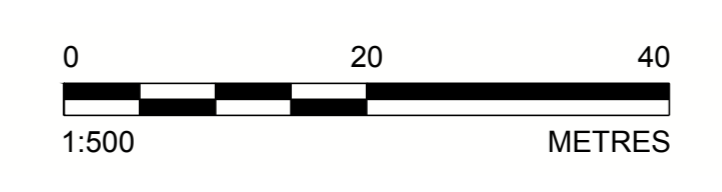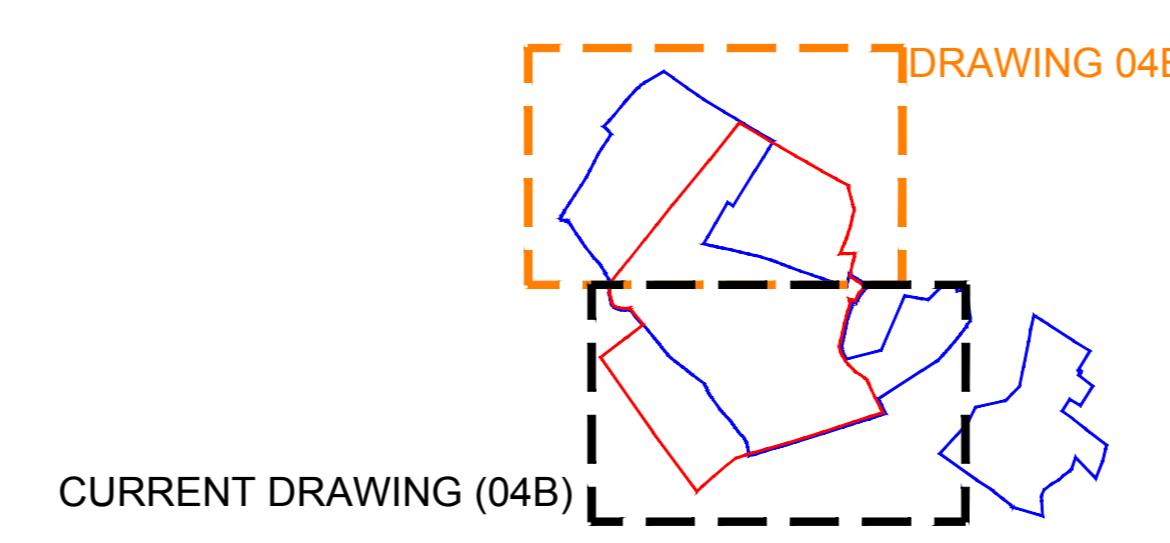

CLIENT		HUDSON BROTHERS LTD	
PROJECT		SECTION 37L APPLICATION - HUDSON BROTHERS LTD	
TITLE			
PROPOSED SITE CONDITIONS - SOUTHERN AREA			
CONSULTANT	YYYY-MM-DD	2024-02-07	
	DESIGNED	KMG	
	PREPARED	MR	
	REVIEWED	KMG	
	APPROVED	KMG	
PROJECT NO.	SCALE	REV.	DRAWING
40000328	1:500 @ A0	A	04H

Date: 2024-02-07 11:26:14 AM | File Name: 04A - PROPOSED SITE CONDITIONS - STATUTORY SCALE.dwg | Last Edited By: mayer | Date: 2024-02-21 | Time: 12:52:12 PM

25 mm IF THIS MEASUREMENT DOES NOT MATCH WHAT IS SHOWN, THE SHEET SIZE HAS BEEN MODIFIED FROM ISO/A4