

216 600 N

OSI License No.  
CYAL 50192220

296 000 E

297 000 E

297 100 E

297 200 E

297 300 E

297 400 E

216 500 N

216 500 N

216 400 N

216 400 N

216 300 N

216 300 N

296 000 E

297 000 E

297 100 E

297 200 E



297 300 E

297 400 E

OSI Map Series:  
 =====  
 1:5000  
 4461 REVISION DATE = 03-Mar-2017  
 SURVEY DATE = 31-Jul-2000  
 4462 REVISION DATE = 03-Mar-2017  
 SURVEY DATE = 30-Jun-2004  
 4404 REVISION DATE = 27-Mar-2015  
 SURVEY DATE = 31-Jul-2000  
 4403 REVISION DATE = 30-Mar-2016  
 SURVEY DATE = 31-Jul-2000  
 1:2500  
 4461-D REVISION DATE = 27-Mar-2015  
 SURVEY DATE = 28-Apr-2004  
 4462-A REVISION DATE = 27-Mar-2015  
 SURVEY DATE = 07-Oct-2002  
 4462-B REVISION DATE = 27-Mar-2015  
 SURVEY DATE = 03-Oct-2002  
 4462-D REVISION DATE = 27-Mar-2015  
 SURVEY DATE = 01-Feb-1998  
 ITM Centre Point Co-ordinate:  
 =====  
 X,Y = 628040,671915

**NOTE(S)**  
 1. GRID REFERENCES ARE IN METRES & TO IRISH NATIONAL GRID COORDINATES.  
 2. ALL LEVELS ARE IN METRES TO O.S. DATUM  
 3. DIMENSIONS ARE IN METERS

LEGEND		LEGEND	
	APPLICATION BOUNDARY		EXISTING VEGETATION
	LANDS UNDER THE CONTROL OF APPLICANT		EXISTING UNDERGROUND GAS LINE
	PROPOSED SAFETY BERM		GNI 14m WAYLEAVE
	EXISTING GROUND CONTOURS (mOD)		SEPTIC TANK
			PRIVATE WELL

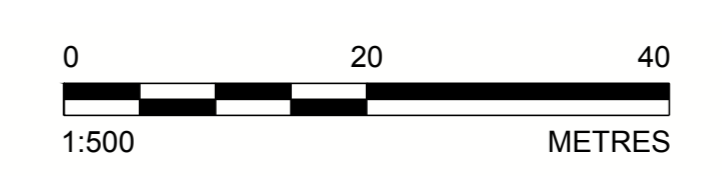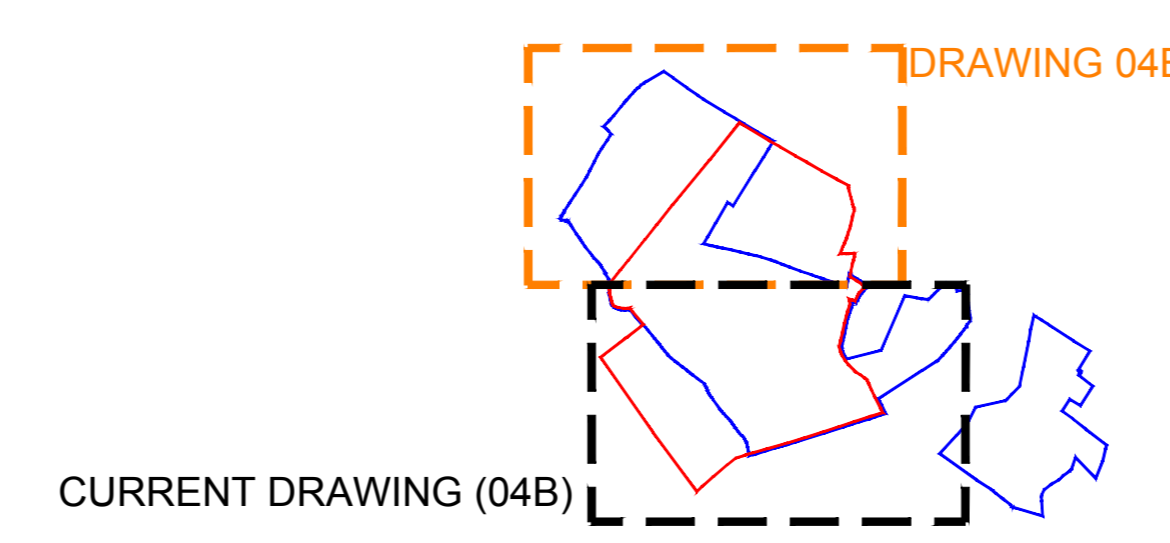

CLIENT  
HUDSON BROTHERS LTD

PROJECT  
SECTION 37L APPLICATION - HUDSON BROTHERS LTD

TITLE  
PROPOSED SITE CONDITIONS - SOUTHERN AREA

CONSULTANT	WSP	YYYY-MM-DD	2024-02-07
DESIGNED	KMG	PREPARED	MR
REVIEWED	KMG	APPROVED	KMG

PROJECT NO. 40000328 SCALE 1:500 @ A0 REV. A DRAWING 041

Date: 2024-02-07 11:26:14 AM | File Name: 04A - PROPOSED SITE CONDITIONS - STATUTORY SCALE.dwg | Last Edited By: mayer | Date: 2024-02-21 | Time: 11:26:14 AM | Printed By: mayer | Date: 2024-02-21 | Time: 11:26:14 AM

25 mm IF THIS MEASUREMENT DOES NOT MATCH WHAT IS SHOWN, THE SHEET SIZE HAS BEEN MODIFIED FROM ISO/A4