



OSI License No.
CYAL 50192220

OSI Map Series:
 =====
 1:5000
 4461 REVISION DATE = 03-Mar-2017
 SURVEY DATE = 31-Jul-2000
 4462 REVISION DATE = 03-Mar-2017
 SURVEY DATE = 30-Jun-2004
 4404 REVISION DATE = 27-Mar-2015
 SURVEY DATE = 31-Jul-2000
 4403 REVISION DATE = 30-Mar-2016
 SURVEY DATE = 31-Jul-2000
 1:2500
 4461-D REVISION DATE = 27-Mar-2015
 SURVEY DATE = 28-Apr-2004
 4462-A REVISION DATE = 27-Mar-2015
 SURVEY DATE = 07-Oct-2002
 4462-B REVISION DATE = 27-Mar-2015
 SURVEY DATE = 03-Oct-2002
 4462-D REVISION DATE = 27-Mar-2015
 SURVEY DATE = 01-Feb-1998
 ITM Centre Point Co-ordinate:
 =====
 X,Y = 628040,671915
 24

NOTE(S)
 1. GRID REFERENCES ARE IN METRES & TO IRISH NATIONAL GRID COORDINATES.
 2. ALL LEVELS ARE IN METRES TO O.S. DATUM
 3. DIMENSIONS ARE IN METERS

| LEGEND | | LEGEND | |
|--------|--------------------------------------|--------|-------------------------------|
| | APPLICATION BOUNDARY | | EXISTING VEGETATION |
| | LANDS UNDER THE CONTROL OF APPLICANT | | EXISTING UNDERGROUND GAS LINE |
| | PROPOSED SAFETY BERM | | GNI 14m WAYLEAVE |
| | EXISTING GROUND CONTOURS (mOD) | | SEPTIC TANK |
| | | | PRIVATE WELL |

| | |
|--|--------------------------|
| CLIENT HUDSON BROTHERS LTD | |
| PROJECT SECTION 37L APPLICATION - HUDSON BROTHERS LTD | |
| TITLE PROPOSED SITE CONDITIONS - SOUTHERN AREA | |
| CONSULTANT | YYYY-MM-DD 2024-02-07 |
| | DESIGNED KMG |
| | PREPARED MR |
| | REVIEWED KMG |
| | APPROVED KMG |
| PROJECT NO. 40000328 | SCALE 1:500 @ A0 |
| | REV. A |
| | DRAWING 04K |

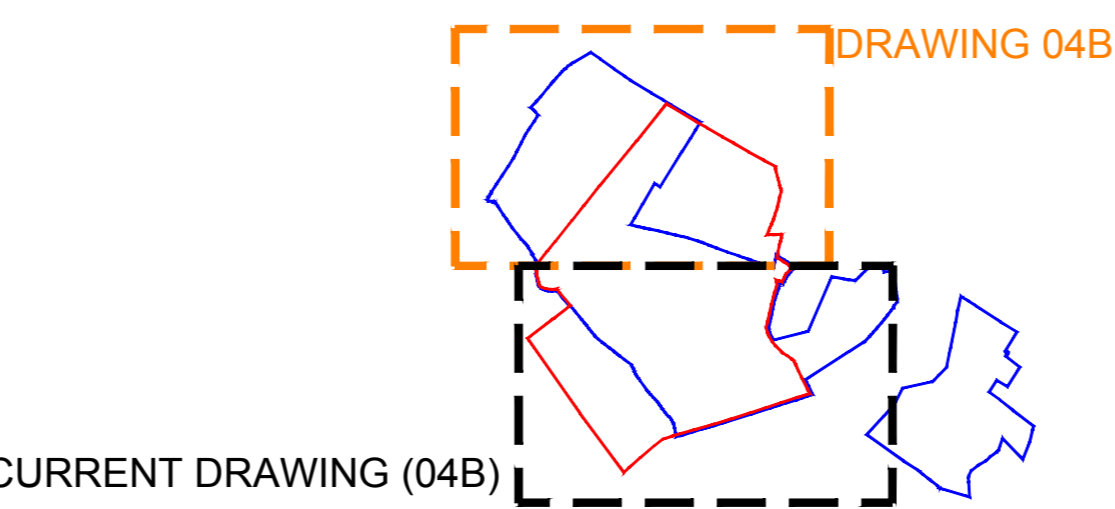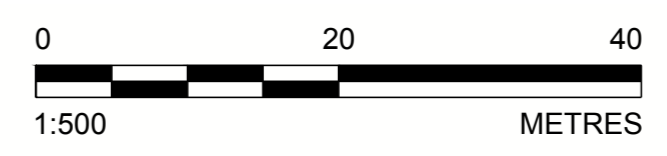

Date: 2024-02-07 10:00:00 AM; User: wsp\jordan; Plot Name: 04B - PROPOSED SITE CONDITIONS - STATUTORY SCALE.dwg; I: Last Edited By: jordan; Date: 2024-02-21; Time: 12:18:18 PM

25 mm IF THIS MEASUREMENT DOES NOT MATCH WHAT IS SHOWN, THE SHEET SIZE HAS BEEN MODIFIED FROM ISO/A4