




**1 Plan - Ground Floor - GA**  
 1 : 100

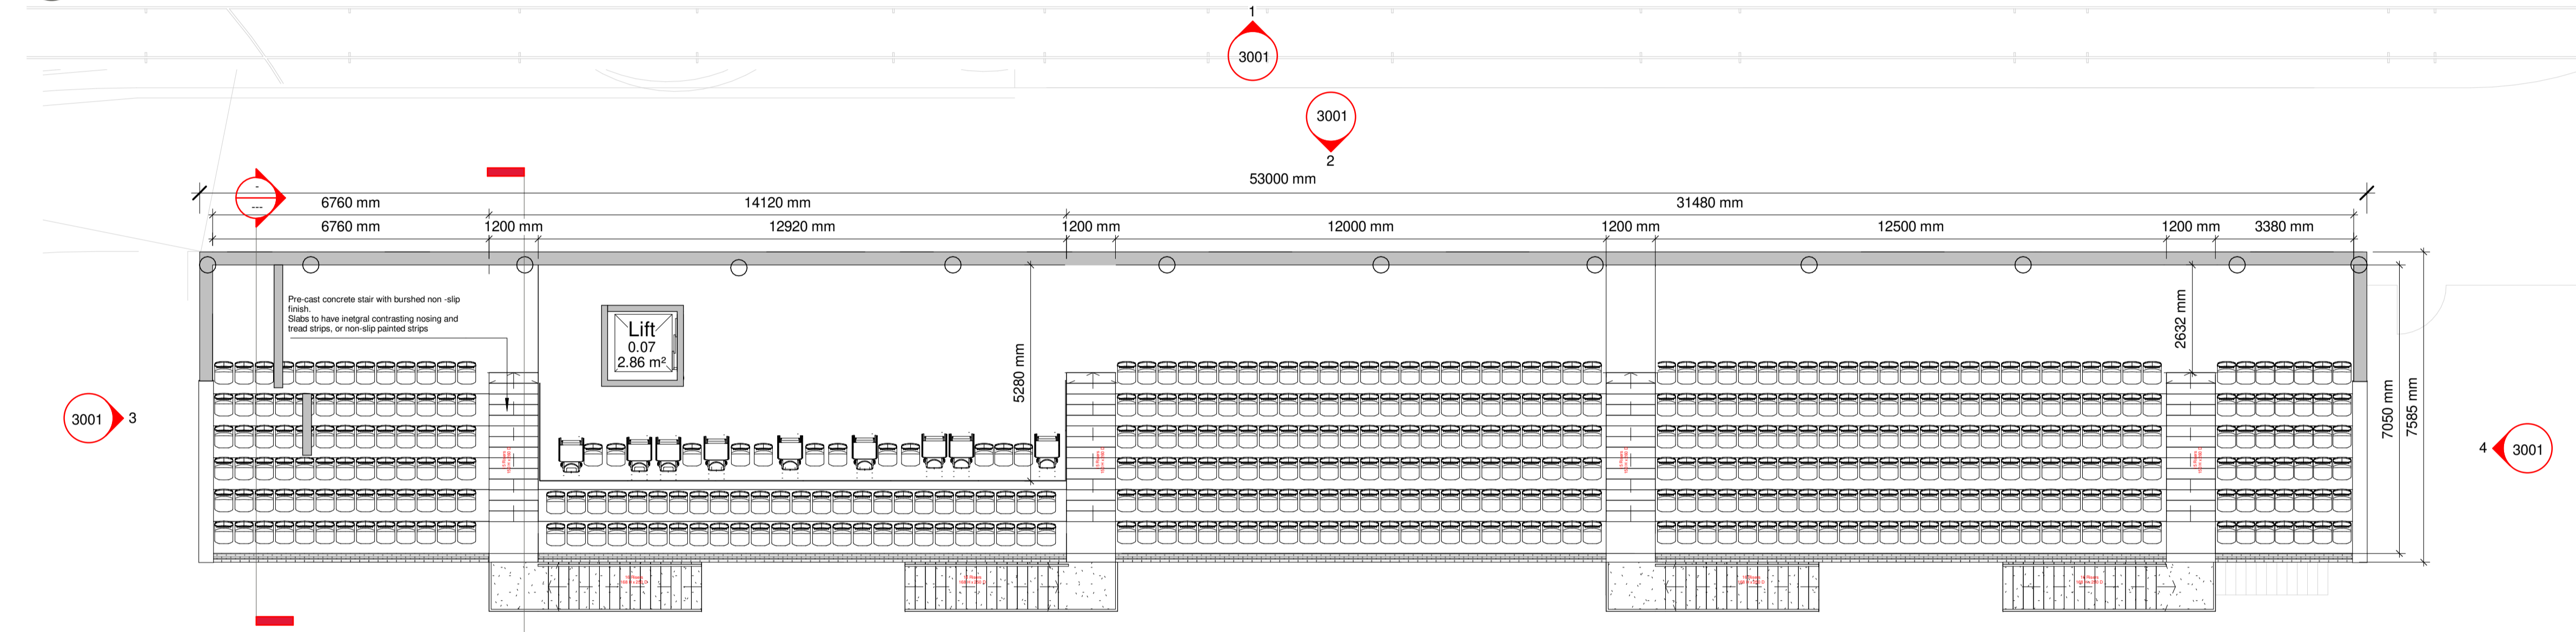

**2 Plan - Level 1 - GA**  
 1 : 100

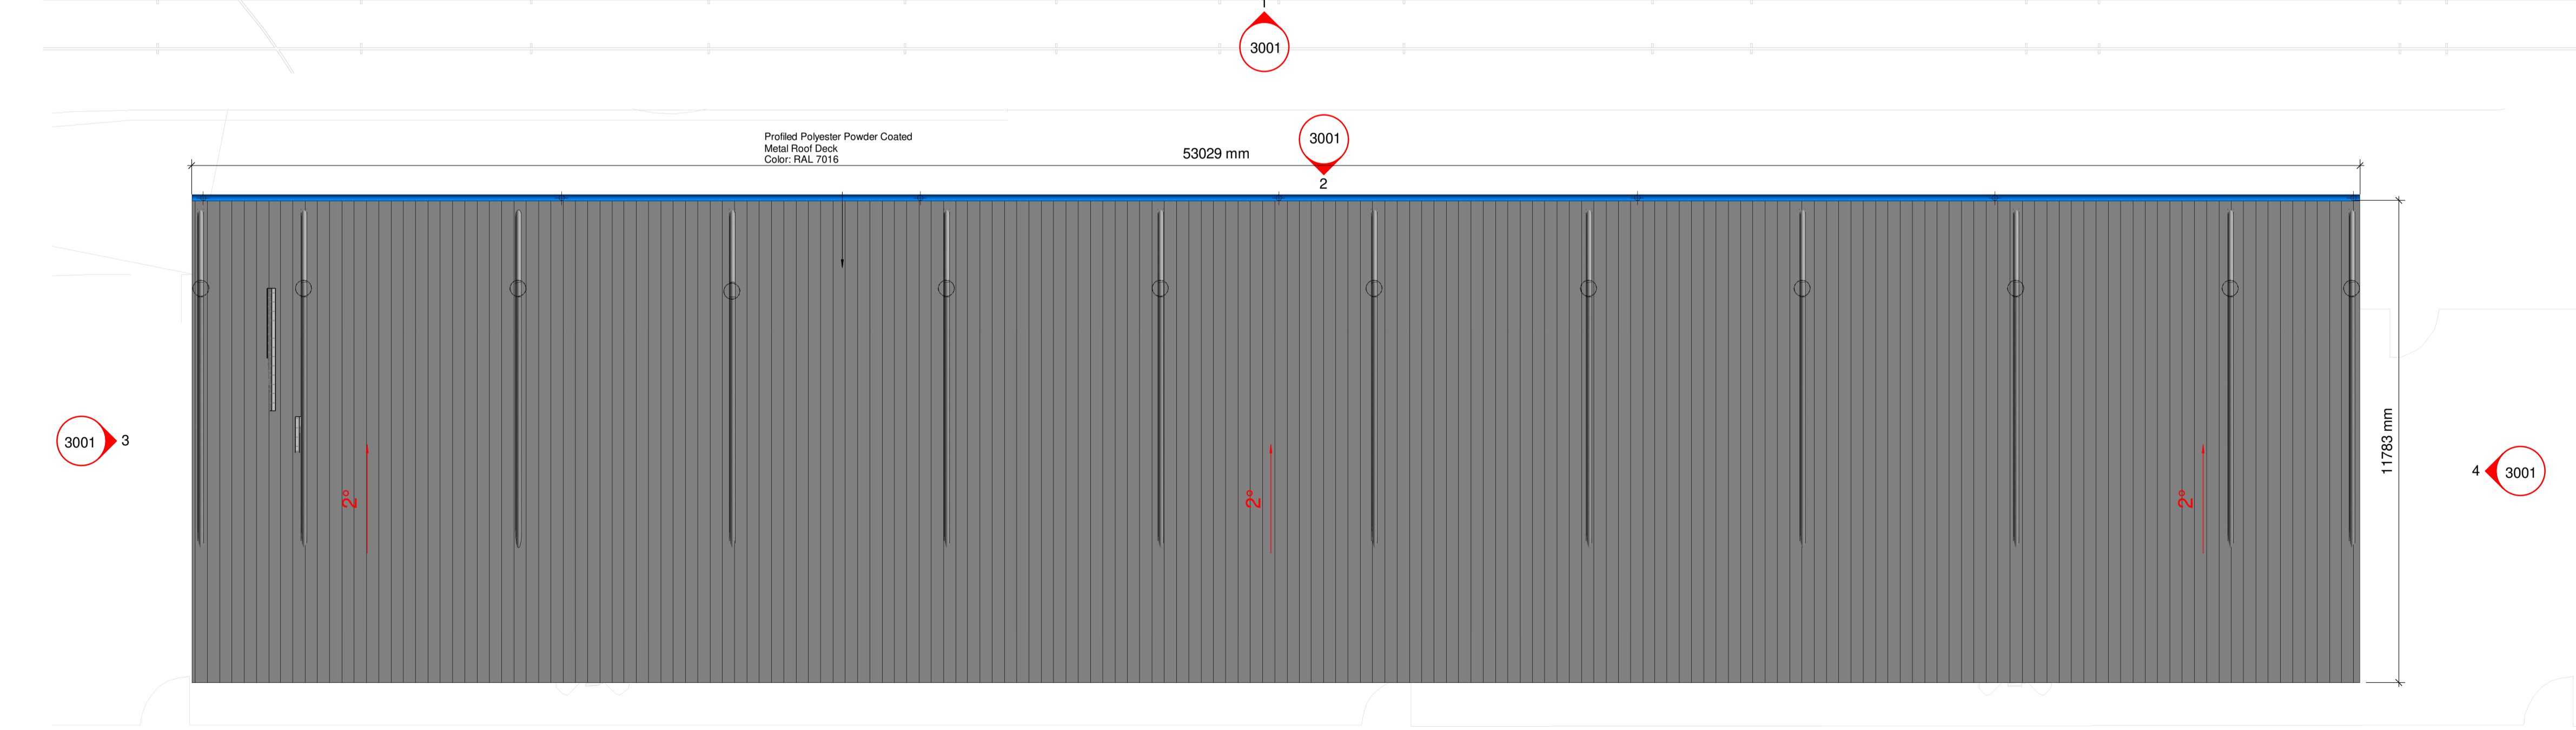

**3 Plan - Roof - GA**  
 1 : 100

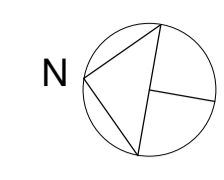

Rev	Issue Date	Description	Issued By
01	08.03.24	Issued for Planning	LP
Project Status: ISSUED FOR PLANNING			
Client: Cavan County Council			
Project: Cavan Regional Sports Campus			
Drawing: Plans - Spectator Stand 1			
File Ref: P:\Architectural Projects\A2156 - Cavan Regional Sports Campus\A2156-09 Design\003 BIM\CSC-MCA-ZZ-ZZ-M3-A-00002-Grandstand 1.rvt			
Scale: @ A1 Landscape 0.5 0 0.5 1 1.5 2 2.5			
1 : 100 SCALE 1:50 m			
 <b>McAdam</b> ENHANCING LOCAL COMMUNITIES			1c Montgomery House, 478 Castlereagh Road, Belfast, BT15 6BQ T: 028 9040 2000 admin@mcadamdesign.co.uk www.mcadamdesign.co.uk
McAdam Design Project Number:	A2156		
Drawn	LP	Checked	LP
Date	Date	Date	Date
Approved	MOC	Approved	MOC
Date	Date	Date	Date
Drawing No:	CSC-MCA-XX-XX-DR-A-2004	Status	S4
Rev:	P01	Rev:	P01
All dimensions are in millimetres. Figured dimensions to be taken in preference to scale dimensions. Dimensions to be checked onsite. © 2020 McAdam Design Ltd.			
Plot Date: 08/03/2024 10:59:33			