




1 Elevation - West
1 : 100

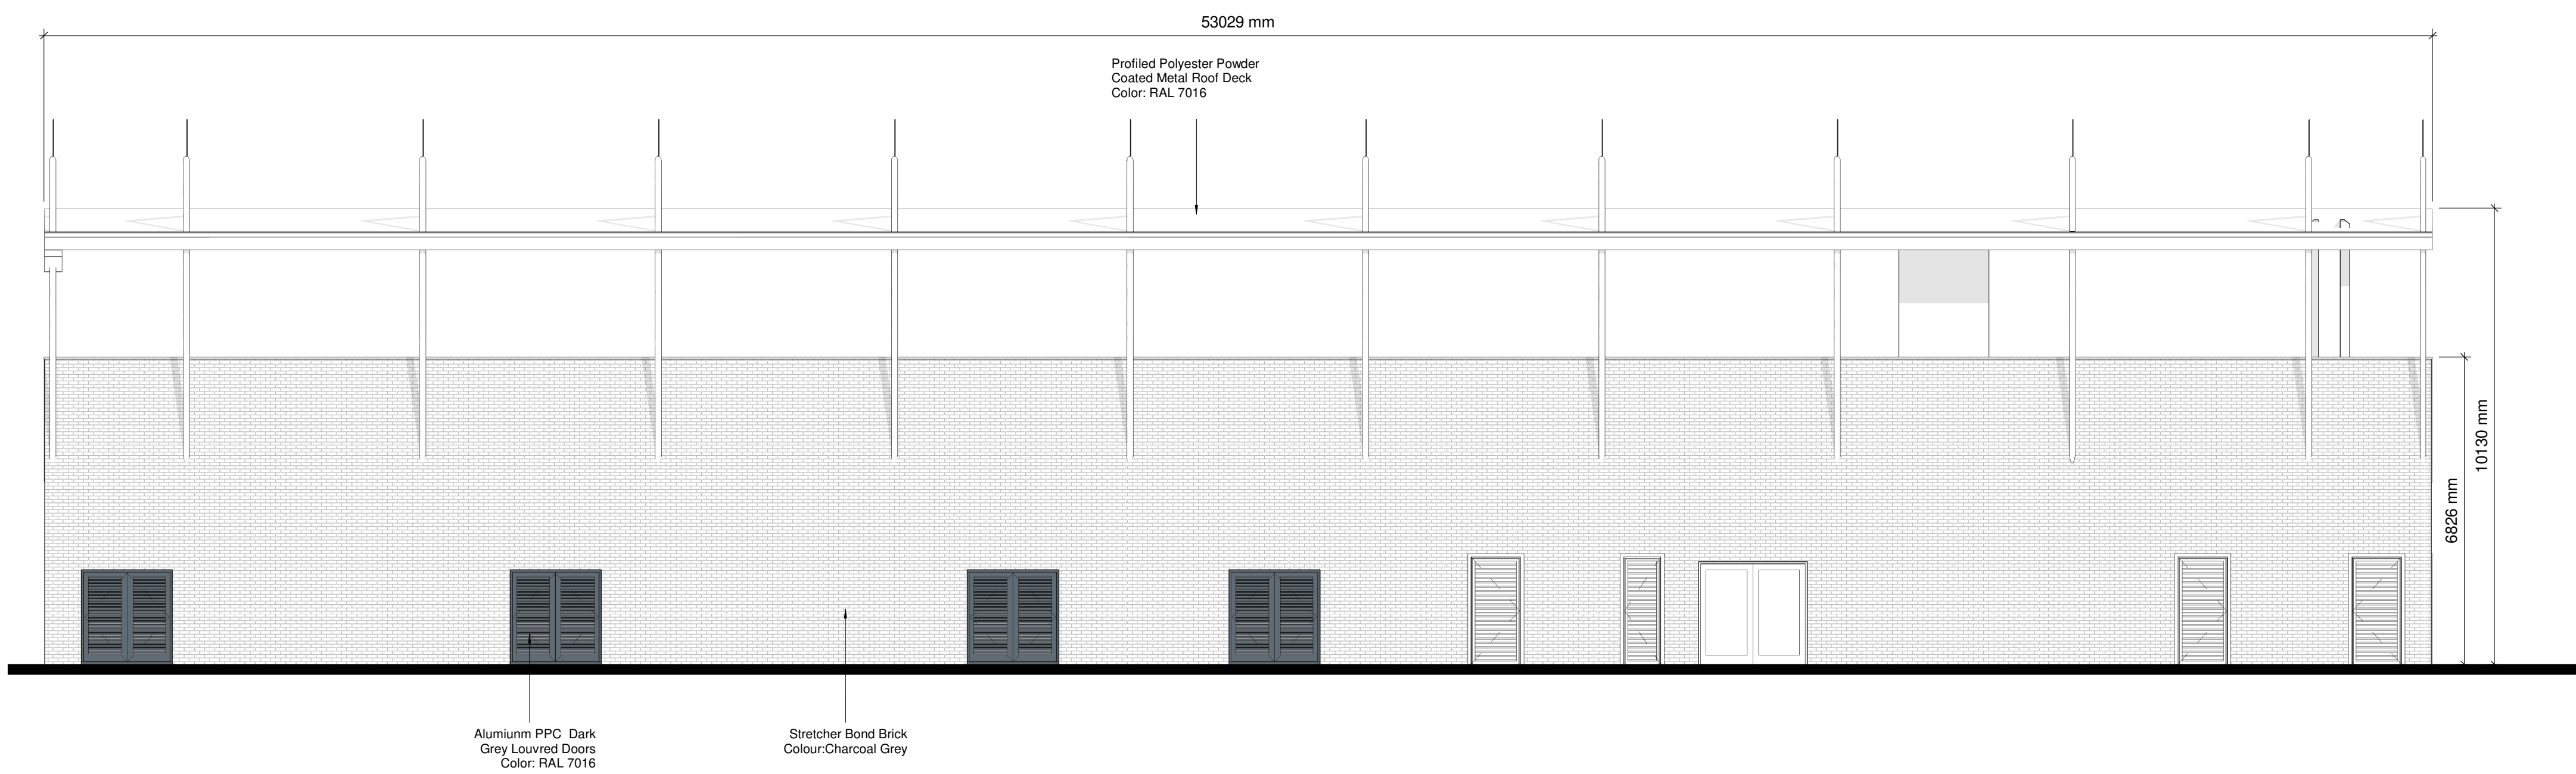


2 Elevation - East
1 : 100

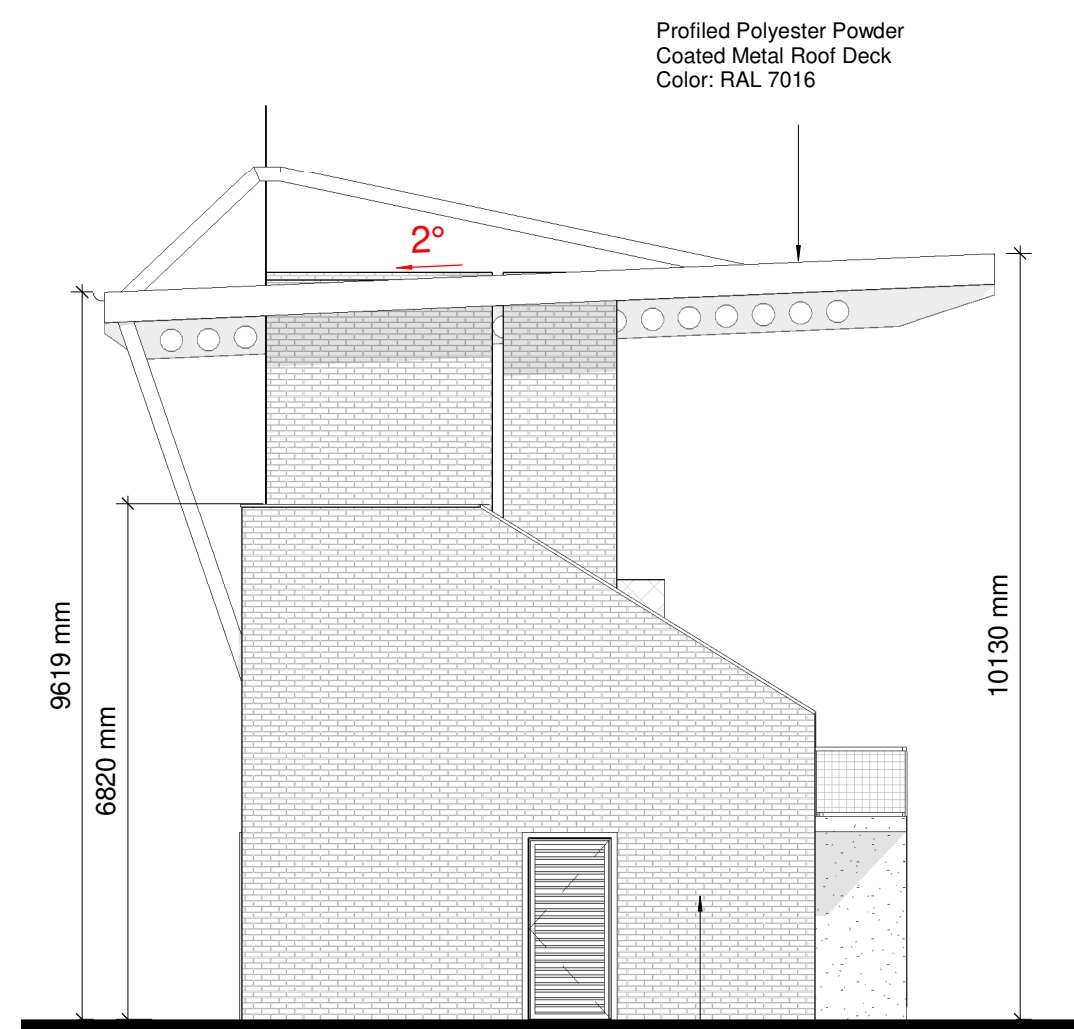

3 Elevation - South
1 : 100

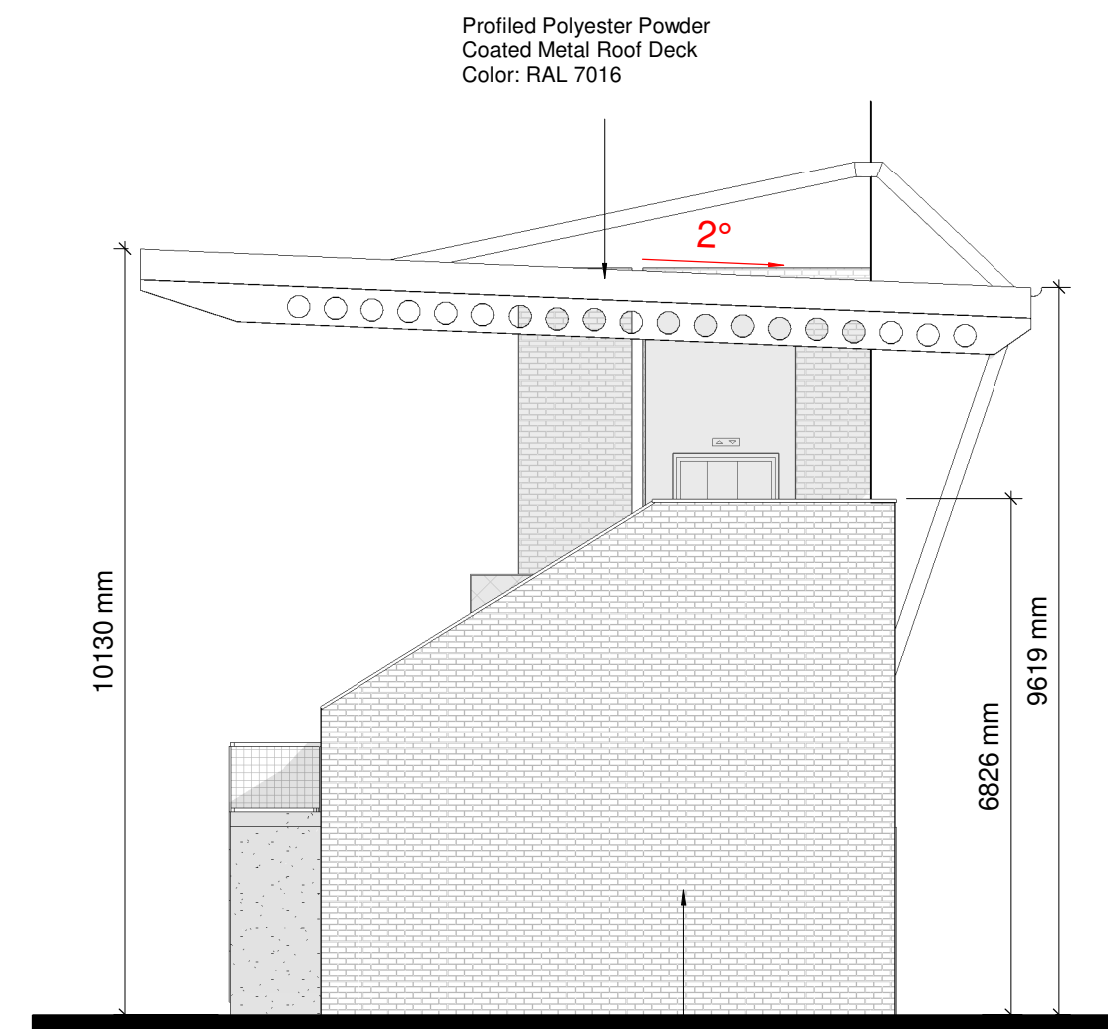

4 Elevation - North
1 : 100

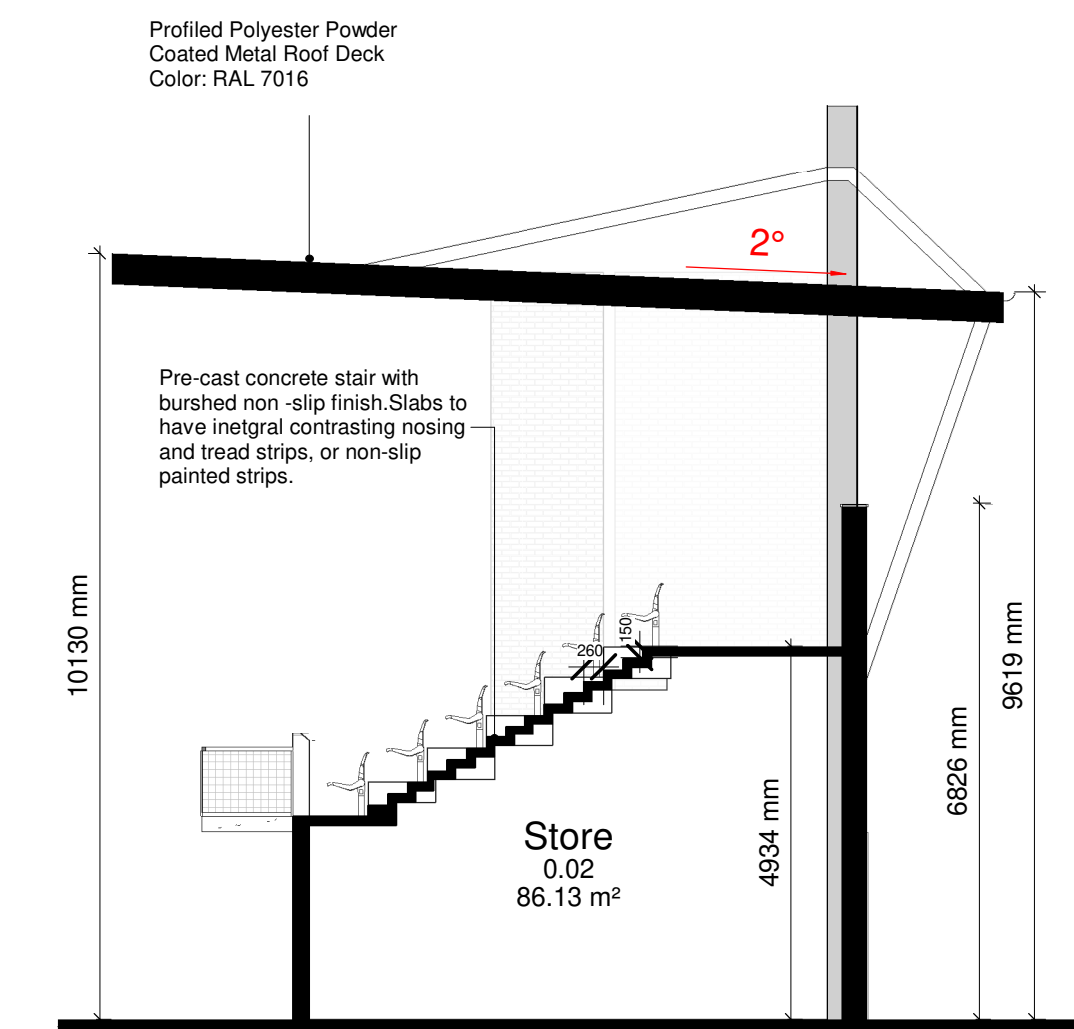

1. Section 1
1 : 100

Rev	Issue Date	Description	LP
01	08.03.24	Issued for Planning	LP
Project Status:			Issued By
ISSUED FOR PLANNING			
Client Cavan County Council			
Project Cavan Regional Sports Campus			
Drawing Sections & Elevations - Spectator Stand 1			
File Ref: P:\Architectural Projects\A2156 - Cavan Regional Sports Campus\A2156-09 Design\003 BIM\CSC-MCA-ZZ-ZZ-M3-A-00002-Grandstand 1.rvt			
Scale: @ A1 Landscape 0.5 0 0.5 1 1.5 2 2.5			
1 : 100 SCALE 1:50 m			
			1c Montgomery House, 478 Castlereagh Road, Belfast, BT5 6BQ T: 028 9040 2000 admin@mcadamdesign.co.uk www.mcadamdesign.co.uk
McAdam Design Project Number: A2156			
Drawn	LP	Checked	LP
Date	Date	Date	Date
Approved			MOC
Drawing No:			Status
CSC-MCA-XX-XX-DR-A-2005			Rev. P01
All dimensions are in millimetres. Figured dimensions to be taken in preference to scale dimensions. Dimensions to be checked onsite. © 2020 McAdam Design Ltd.			
Plot Date: 08/03/2024 11:02:33			