


LEGEND

-  SITE BOUNDARY
-  NATURAL TURF PITCH SURFACE
-  SYNTHETIC GRASS PITCH SURFACE
-  ATHLETICS TRACK - EPDM POLYMERIC RUBBER SURFACE
-  GRASS SURFACE / SOFT LANDSCAPED AREAS
-  PEDESTRIAN PAVEMENT - ASPHALT / BITMAC
-  PROPRIETARY CONCRETE BLOCK GEOSYNTHETIC REINFORCED SEGMENTAL RETAINING WALL SYSTEM
-  TIMBER CRIBB RETAINING WALL STRUCTURE
-  12M HIGH BALL CATCH NET
-  1.2M HIGH OPEN MESH FENCING
-  3.0M HIGH OPEN MESH FENCING
-  4.2M HIGH OPEN MESH FENCING
-  PROPOSED LOCATION OF FLOODLIGHT COLUMN

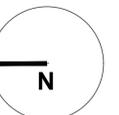

KEY PLAN

P	P01	08.03.24	Issued for Planning	Revision Issued
Rev	Issue Date	Description	Issued By	
Project Status				
ISSUED FOR PLANNING				
Client				
Cavan County Council				
Project				
Cavan Regional Sports Campus				
Drawing				
Plan - Hockey Pitch				
File Ref: File Location				
Scale:				
1:500 @ A1				
				1c Montgomery House, 478 Castlereagh Road, Belfast, BT5 6BQ T: 028 9040 2000 admin@mcadamdesign.co.uk www.mcadamdesign.co.uk
McAdam Design Project Number: A2156				
Drawn	LP	Checked	LP	Approved
Date	08.03.24	Date	08.03.24	Date
Drawing No				Status
CSC-MCA-XX-XX-DR-A-2011				S4
				Rev
				P01
All dimensions are in millimetres. Figured dimensions to be taken in preference to scaled dimensions. Dimensions to be checked onsite. © 2020 McAdam Design Ltd.				
Plot Date: Date				